



5/28/19

WETHERILL ENGINEERING
 1223 Jones Franklin Road
 Raleigh, N.C. 27606
 License No. F-0377
 Bus: 919 851 8077
 Fax: 919 851 8107

TRANSPORTATION PLANNING/DESIGN - BRIDGE/STRUCTURE DESIGN
 CIVIL/SITE DESIGN - GIS/GPS - CONSTRUCTION OBSERVATION

**DOCUMENT NOT CONSIDERED FINAL
 UNLESS ALL SIGNATURES COMPLETED**

| | |
|---|---|
| PROJECT REFERENCE NO. U-2525C | SHEET NO. 44 |
| ROADWAY DESIGN ENGINEER 1/8/2018 SEAL 21116 <i>Ed A. May</i> | HYDRAULICS ENGINEER 1/10/2018 SEAL 23993 <i>Max S. Price</i> |

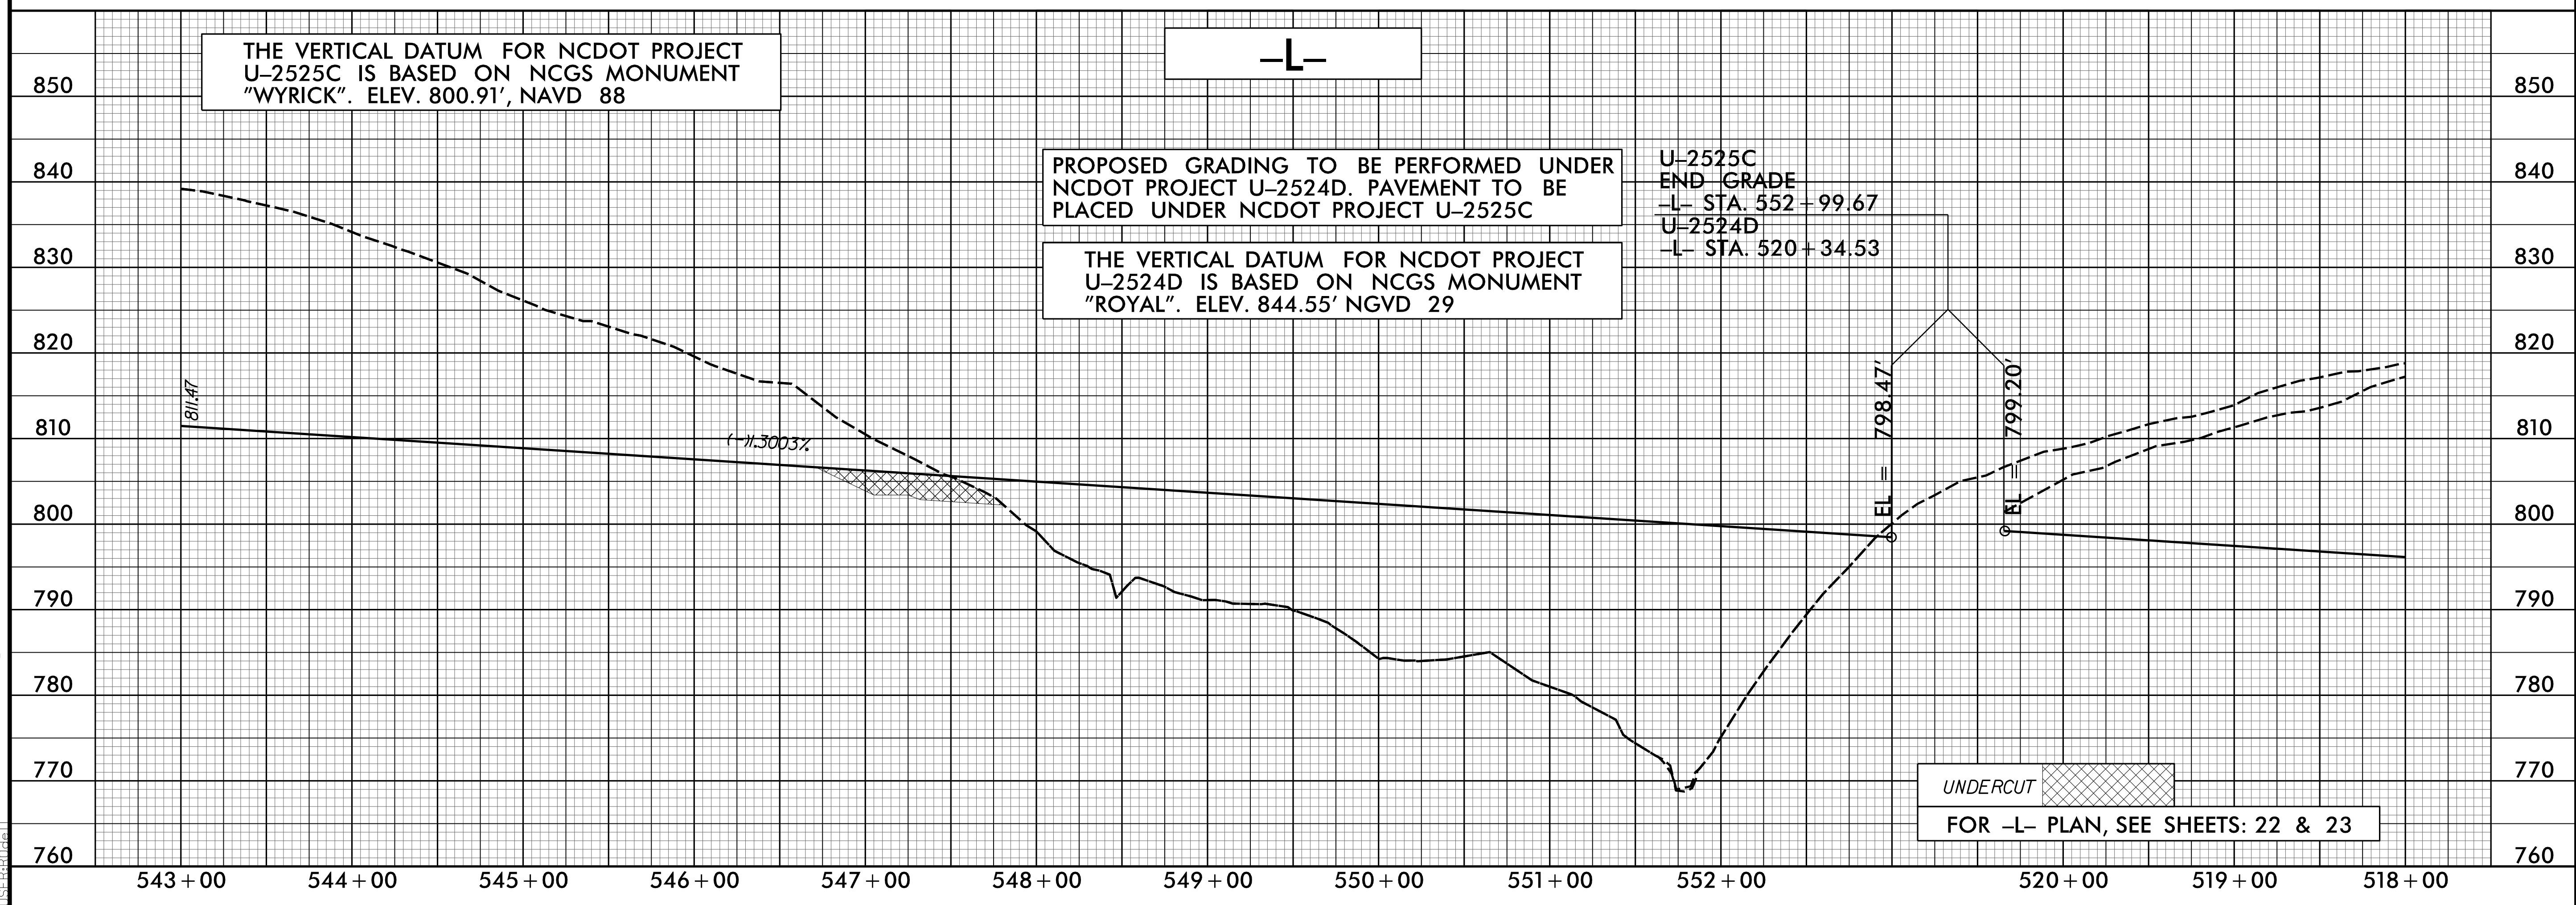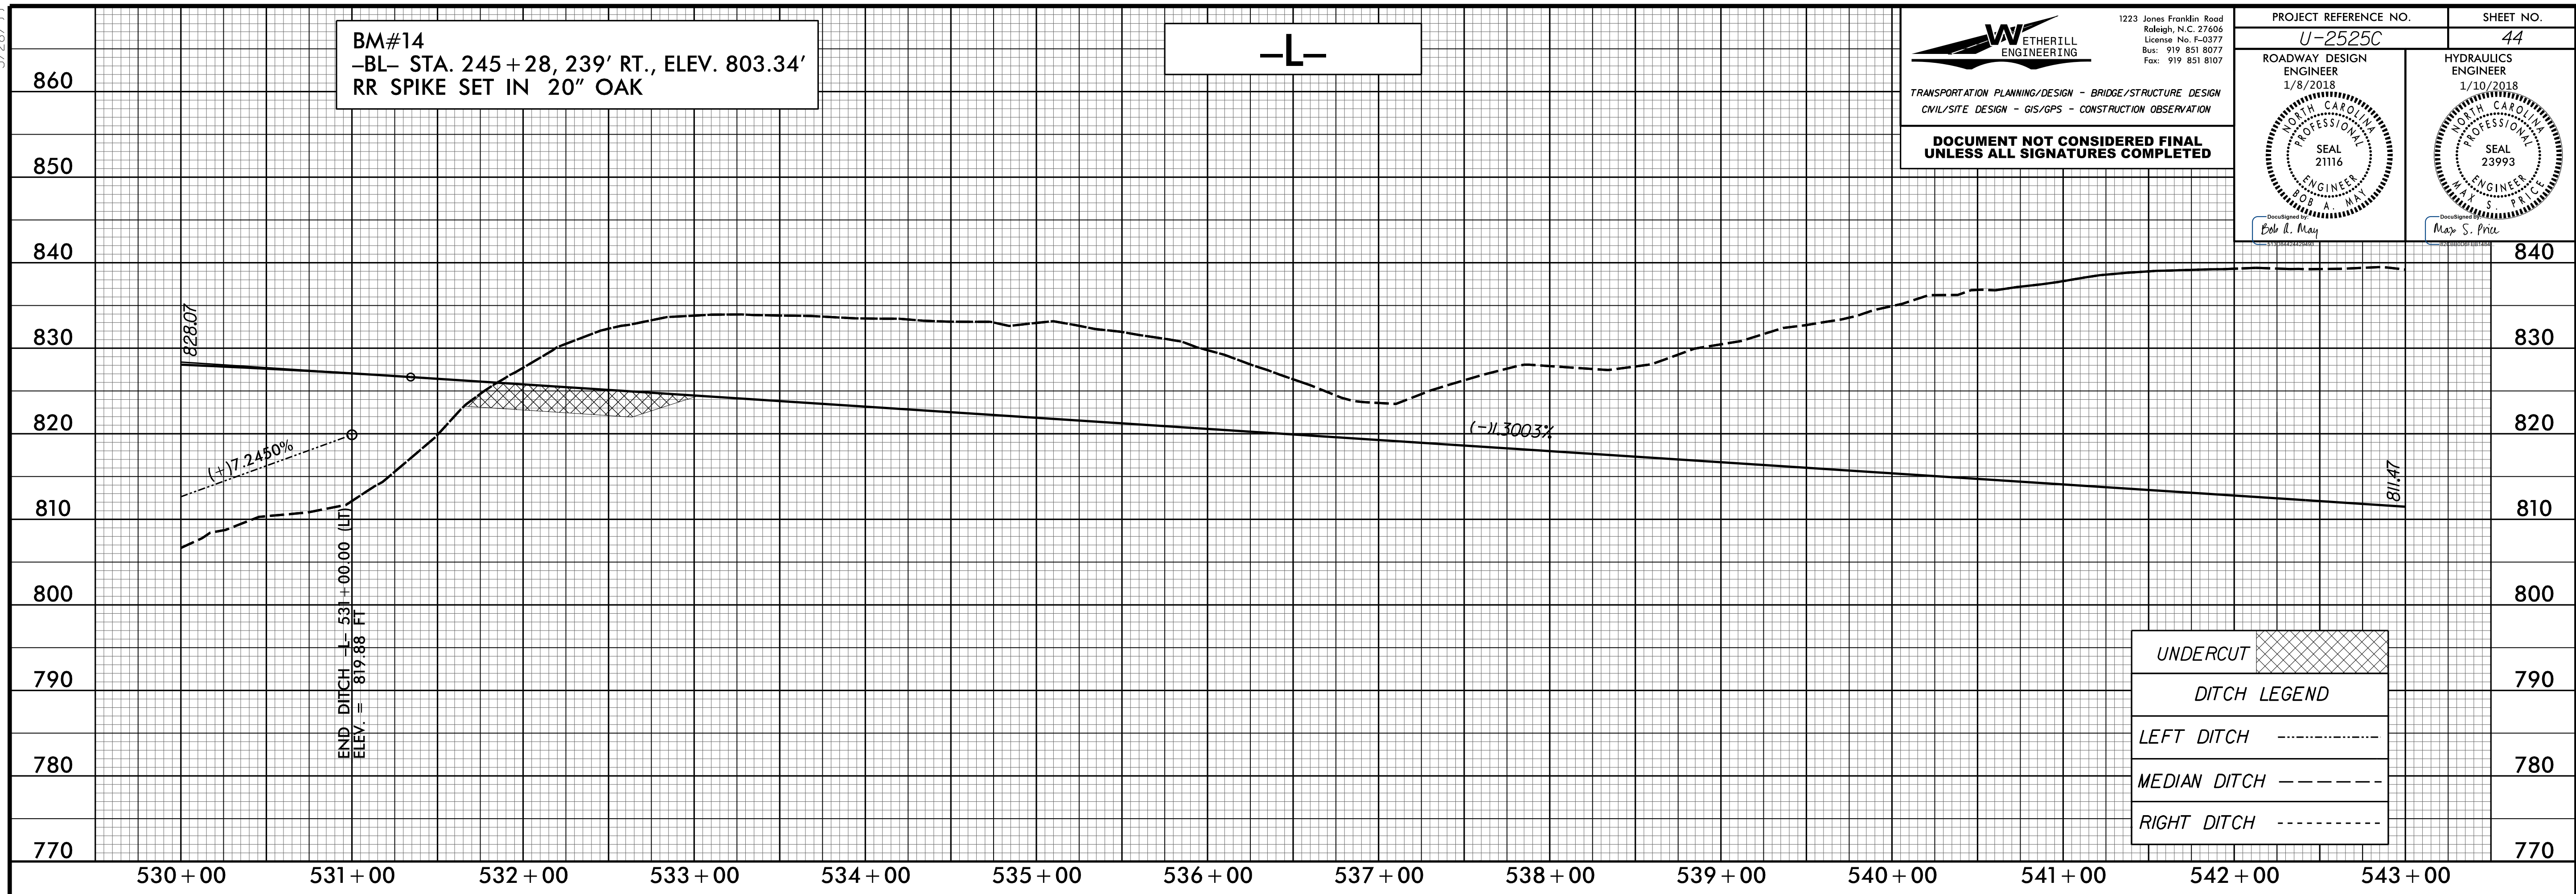

12/6/2017 11:58:30 AM U:\2525c_rdy_psh_44.plt.dgn