



5/28/19

WETHERILL ENGINEERING
 1223 Jones Franklin Road
 Raleigh, N.C. 27606
 License No. P-0377
 Bus: 919 851 8077
 Fax: 919 851 8107

TRANSPORTATION PLANNING/DESIGN - BRIDGE/STRUCTURE DESIGN
 CIVIL/SITE DESIGN - GIS/GPS - CONSTRUCTION OBSERVATION

**DOCUMENT NOT CONSIDERED FINAL
 UNLESS ALL SIGNATURES COMPLETED**

PROJECT REFERENCE NO. U-2525C	SHEET NO. 45
ROADWAY DESIGN ENGINEER 1/8/2018	HYDRAULICS ENGINEER 1/10/2018
<i>E. A. May</i>	<i>M. S. Price</i>

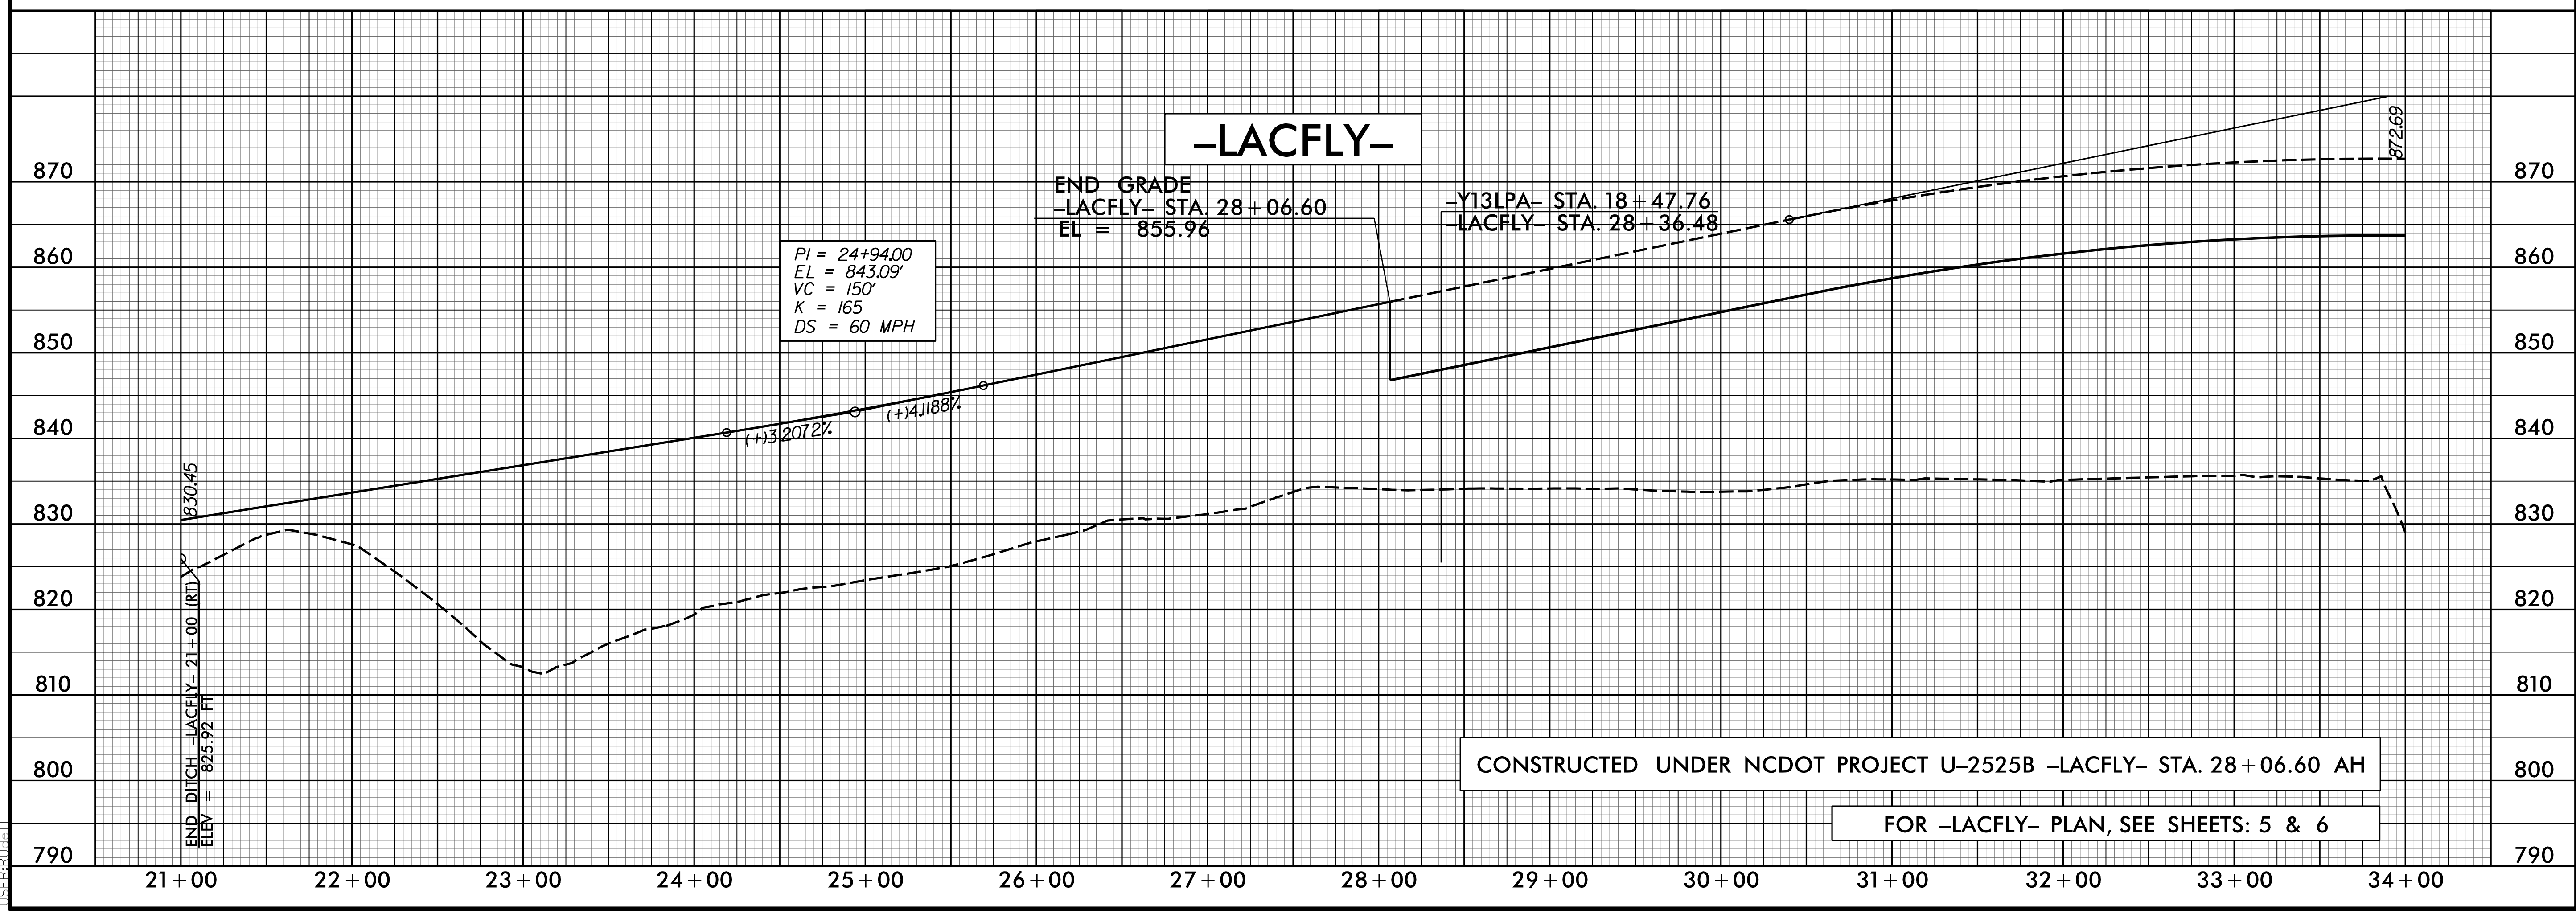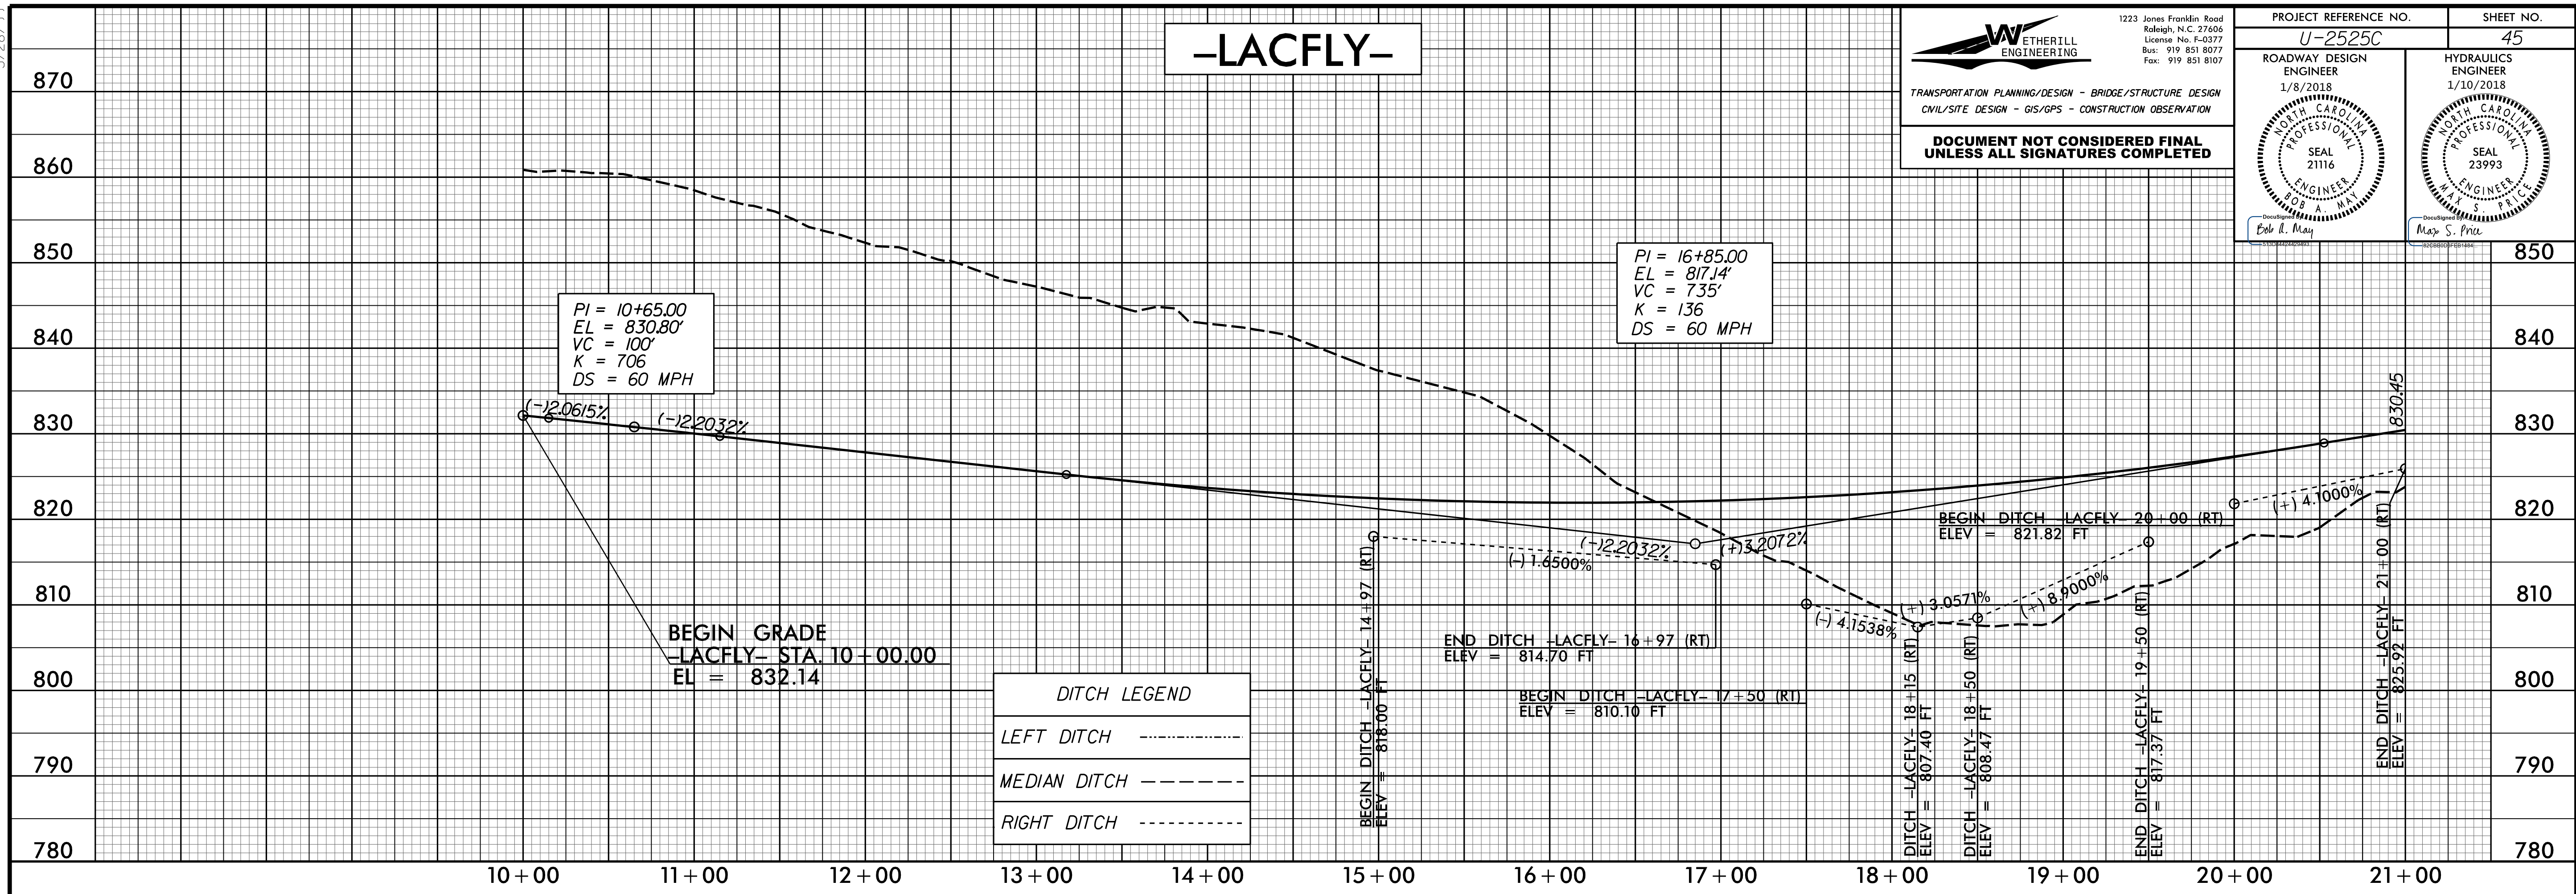

12/6/2017 10:25:25e_rdy_psh_45.plt.dgn