


5/25/19

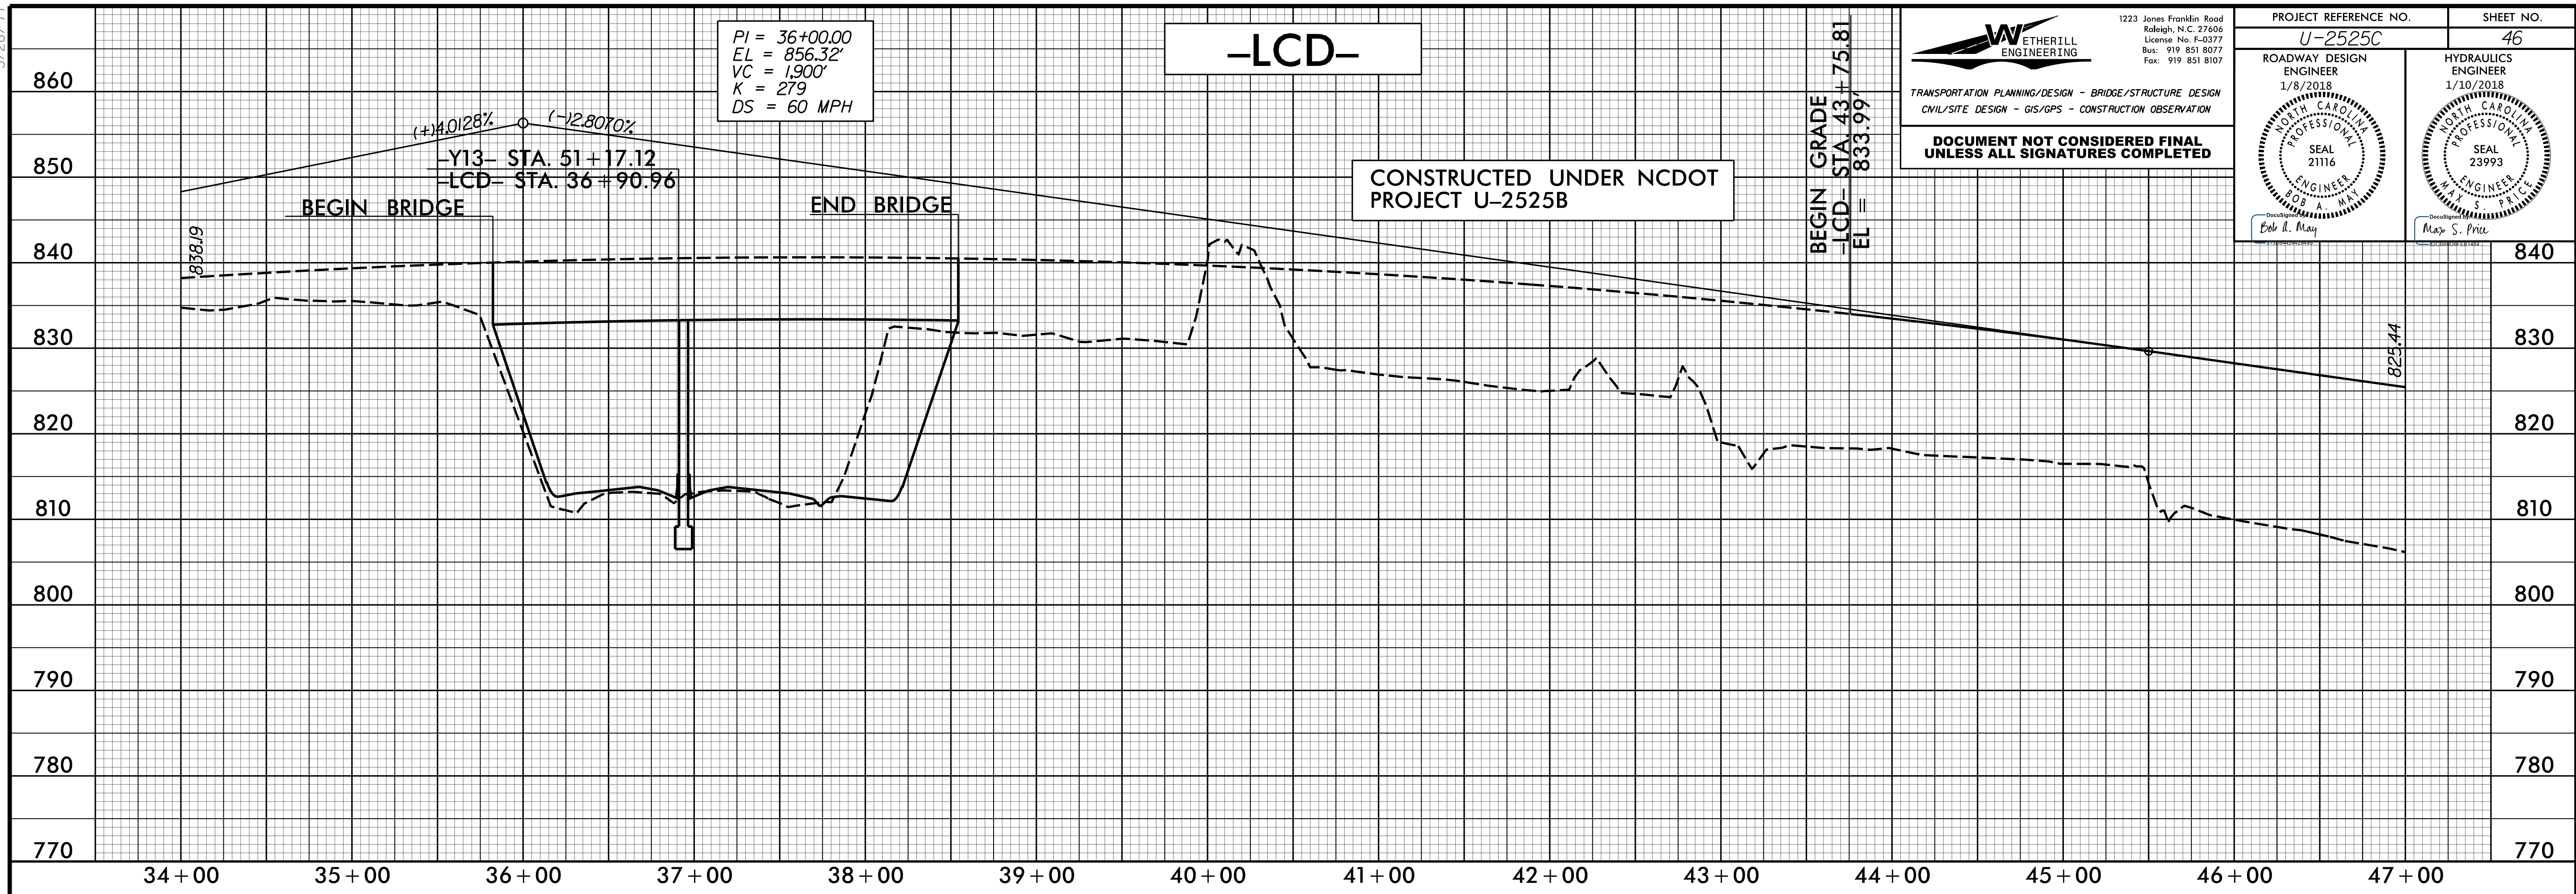


WETHERILL ENGINEERING
1223 Jones Franklin Road
Raleigh, N.C. 27606
License No. F-0377
Bus: 919 851 8077
Fax: 919 851 8107

TRANSPORTATION PLANNING/DESIGN - BRIDGE/STRUCTURE DESIGN
CIVIL/SITE DESIGN - GIS/GPS - CONSTRUCTION OBSERVATION

**DOCUMENT NOT CONSIDERED FINAL
UNLESS ALL SIGNATURES COMPLETED**

PROJECT REFERENCE NO. U-2525C	SHEET NO. 46
ROADWAY DESIGN ENGINEER 1/8/2018 NORTH CAROLINA PROFESSIONAL SEAL 21116 E. R. MAY	HYDRAULICS ENGINEER 1/10/2018 NORTH CAROLINA PROFESSIONAL SEAL 23993 MAY S. PRIZ

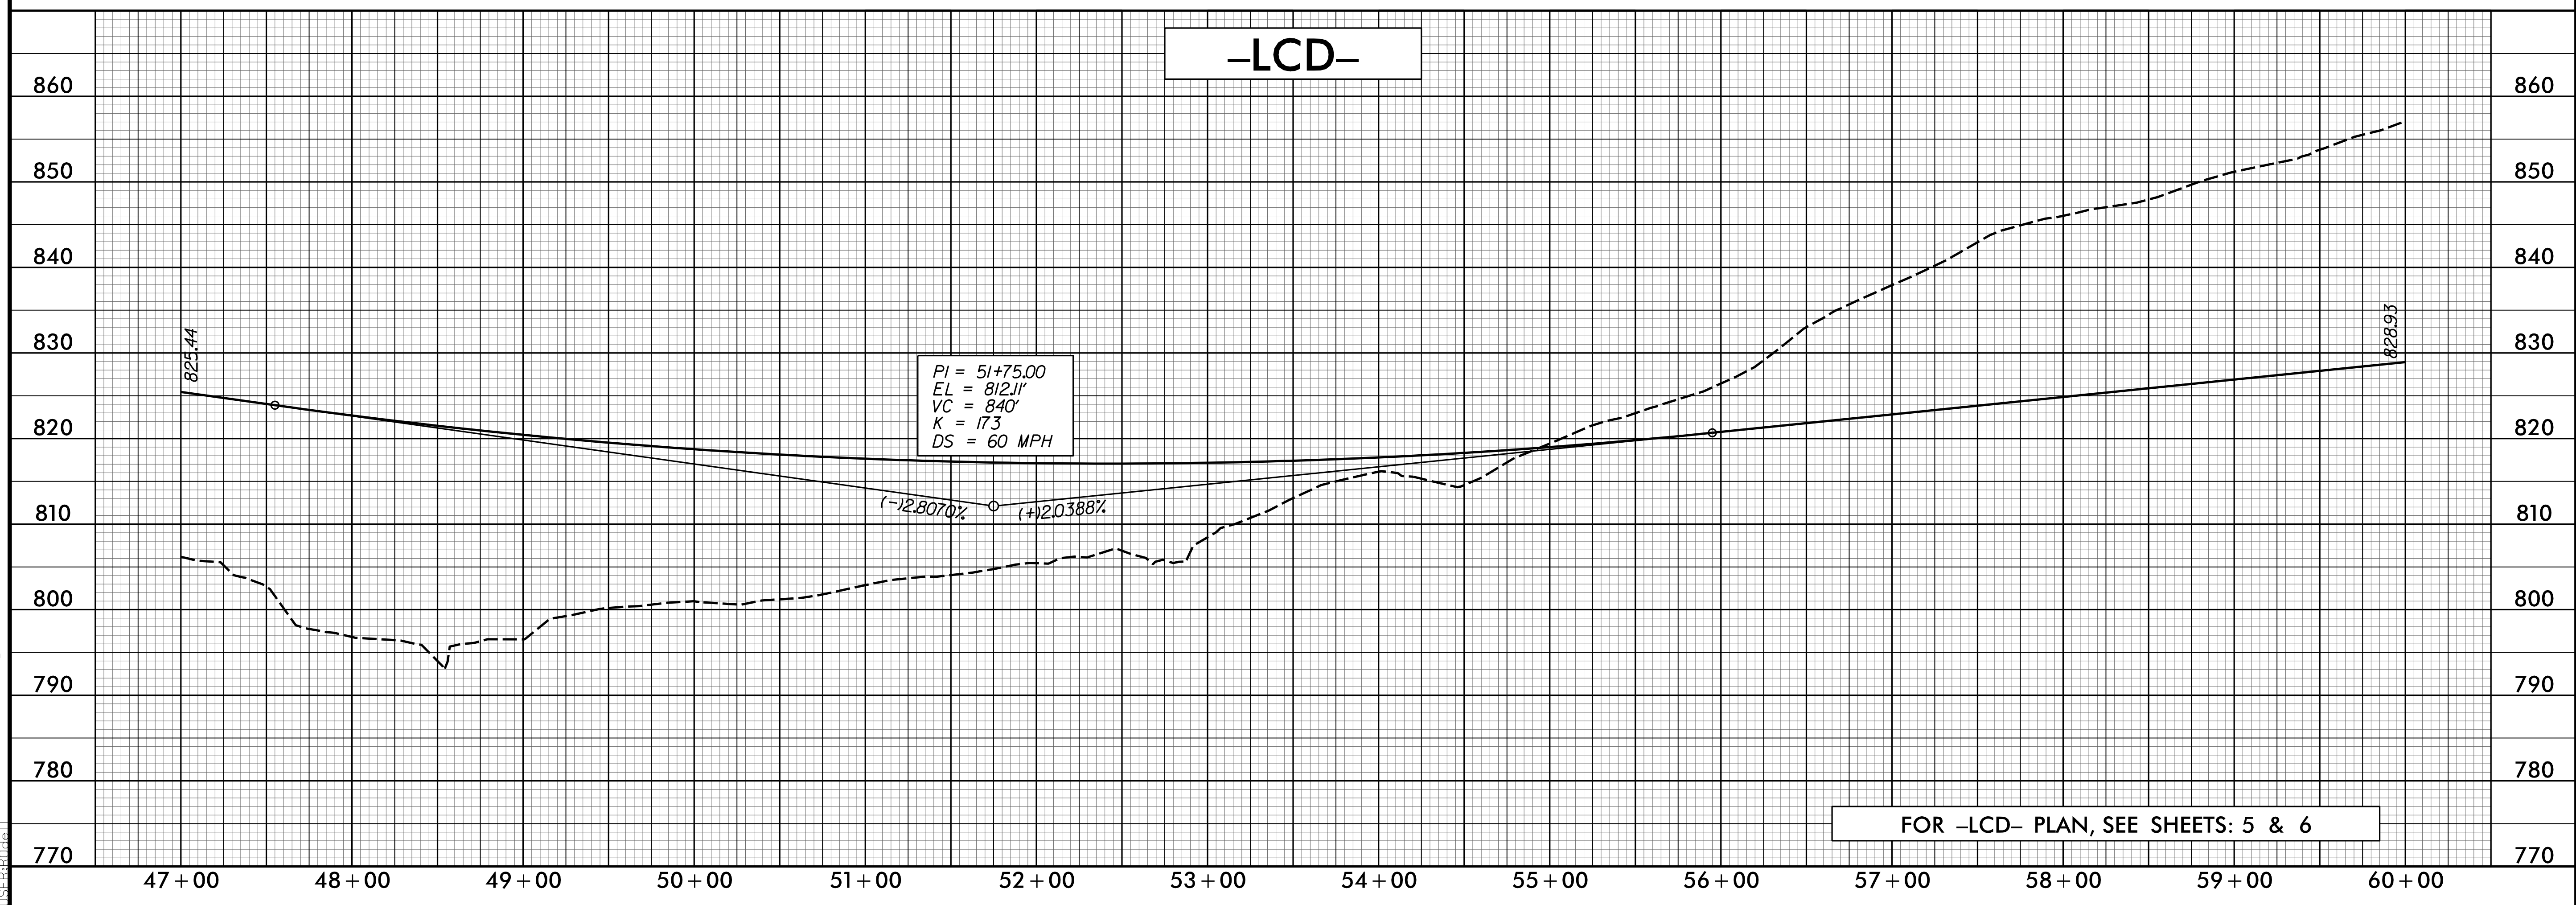

12/6/2017 11:58:30 AM U:\2525c_rdy_psh_46.pfl.dgn