



5/28/99

**WETHERILL ENGINEERING**  
 1223 Jones Franklin Road  
 Raleigh, N.C. 27606  
 License No. F-0377  
 Bus: 919 851 8077  
 Fax: 919 851 8107

TRANSPORTATION PLANNING/DESIGN - BRIDGE/STRUCTURE DESIGN  
 CIVIL/SITE DESIGN - GIS/GPS - CONSTRUCTION OBSERVATION

**DOCUMENT NOT CONSIDERED FINAL  
 UNLESS ALL SIGNATURES COMPLETED**

PROJECT REFERENCE NO. <b>U-2525C</b>	SHEET NO. <b>49</b>
ROADWAY DESIGN ENGINEER 1/8/2018 SEAL 21116 BOB H. MAY P.E.	HYDRAULICS ENGINEER 1/10/2018 SEAL 23993 MAY S. PRICE P.E.

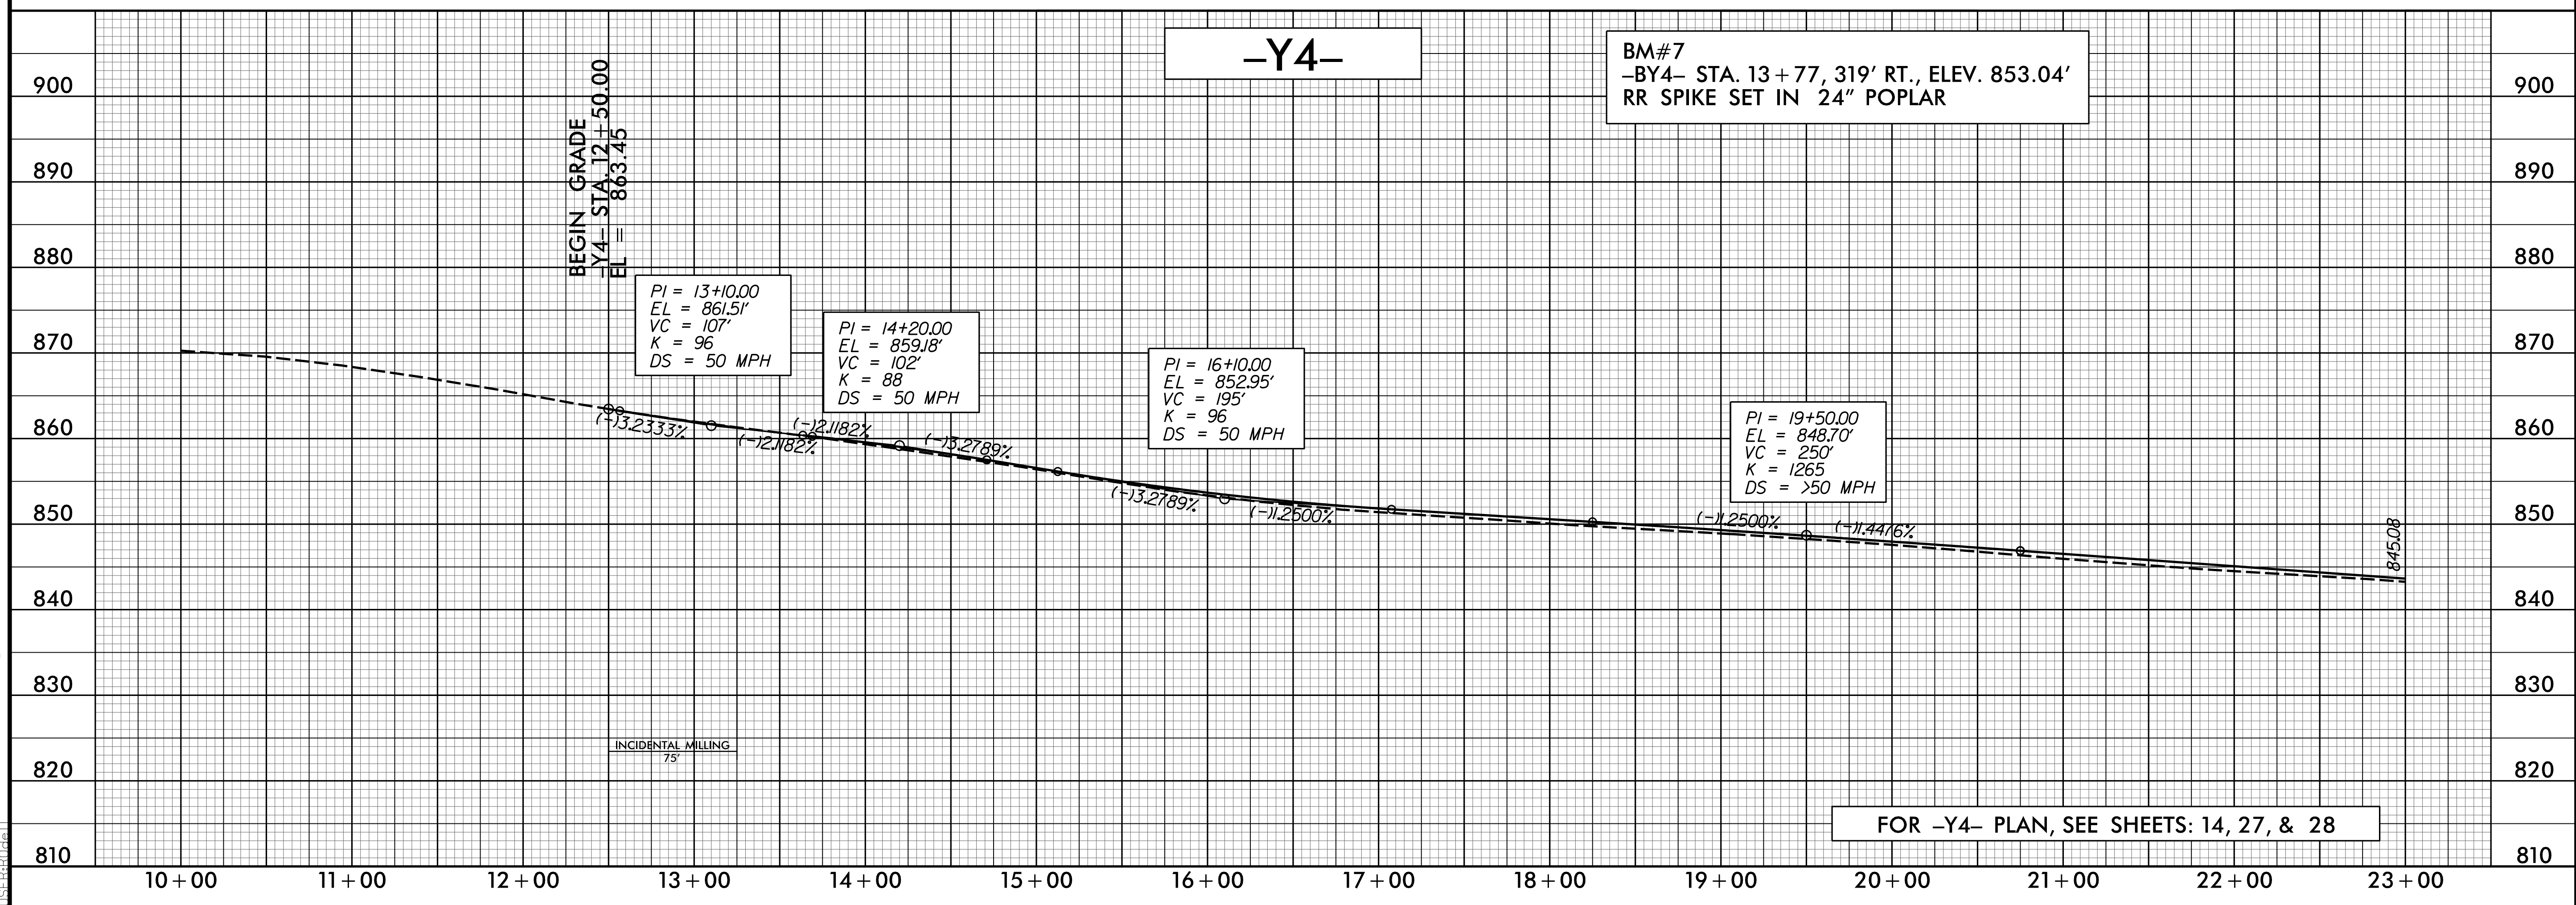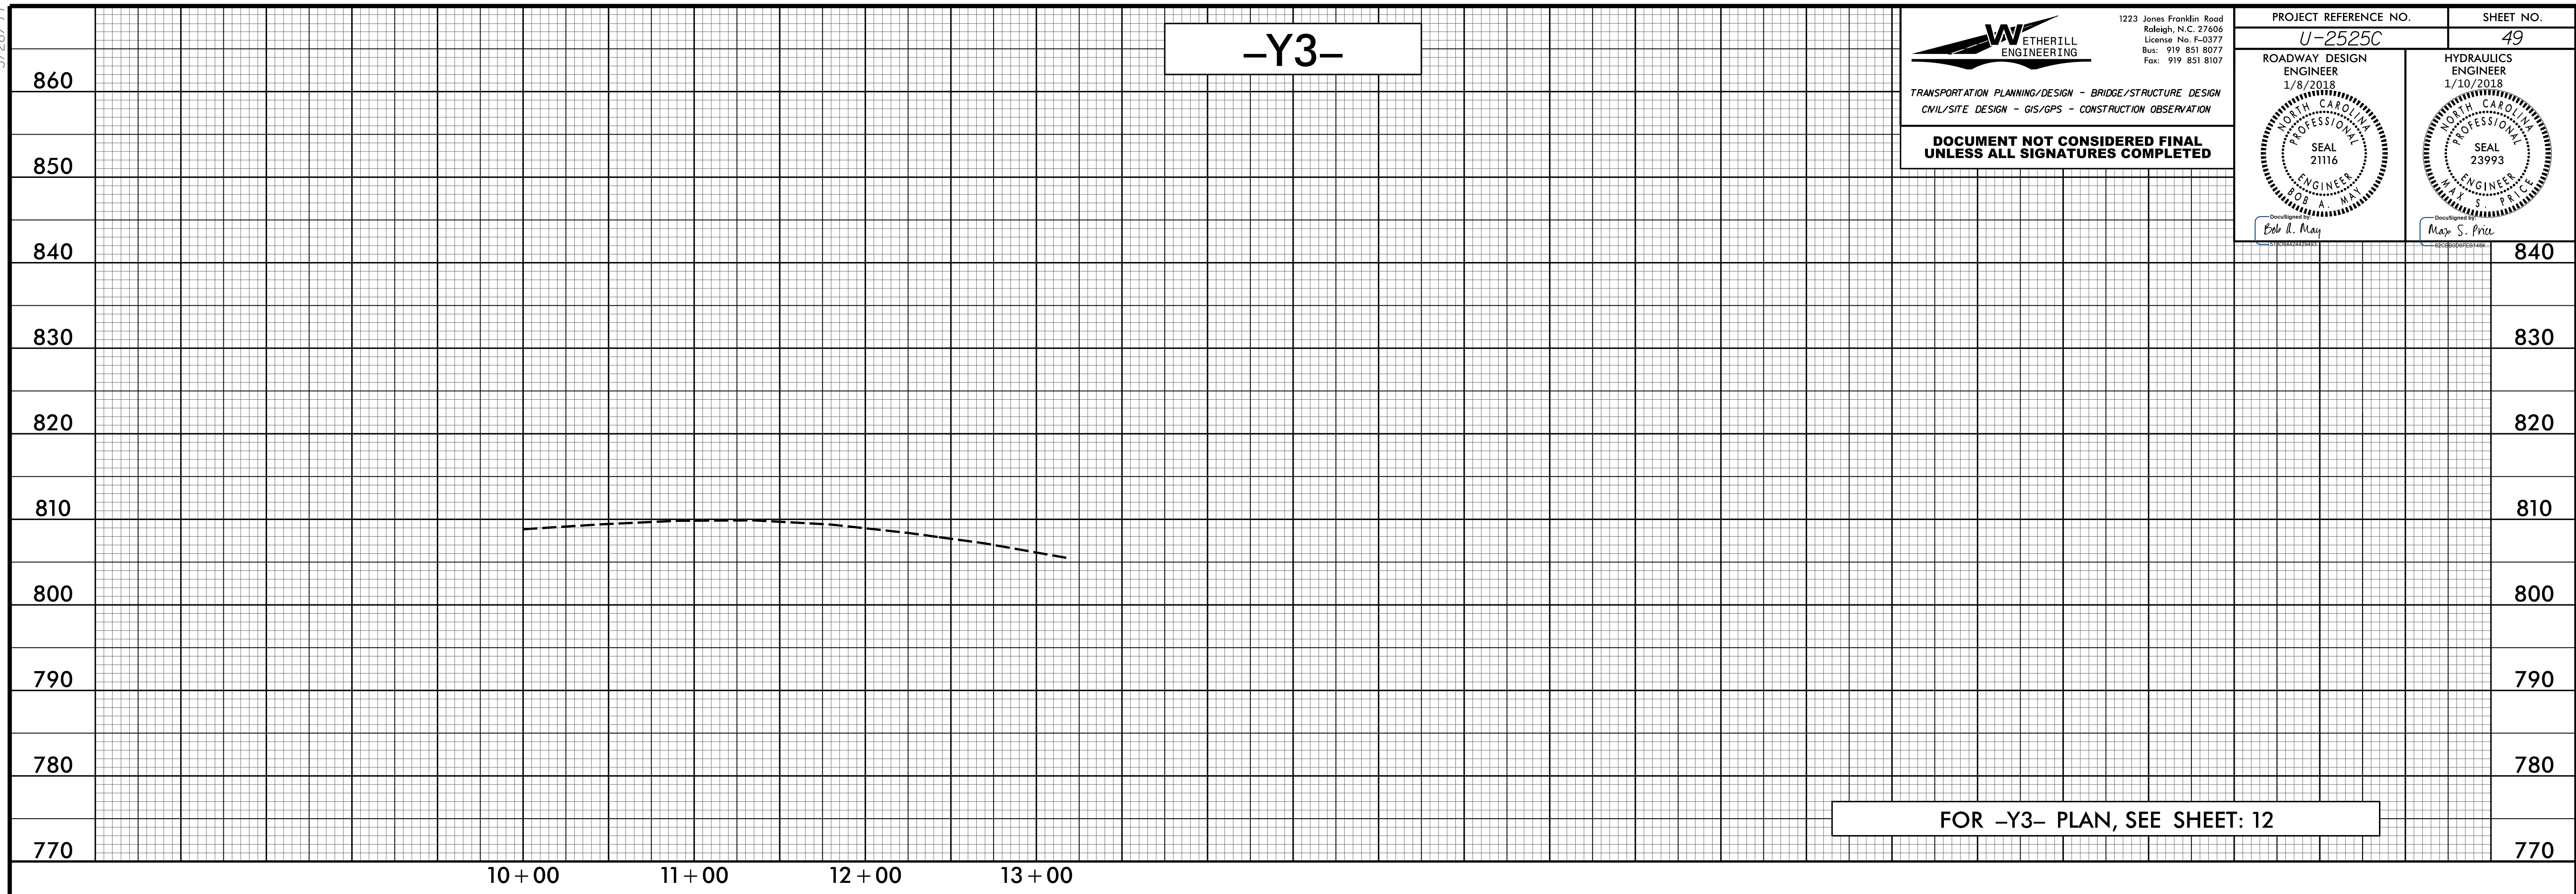

12/6/2017 11:58:30 AM U:\2525c\_rdy\_psh\_49.plt.dgn