

5/28/99

**WETHERILL ENGINEERING**  
 1223 Jones Franklin Road  
 Raleigh, N.C. 27606  
 License No. F-0377  
 Bus: 919 851 8077  
 Fax: 919 851 8107

TRANSPORTATION PLANNING/DESIGN - BRIDGE/STRUCTURE DESIGN  
 CIVIL/SITE DESIGN - GIS/GPS - CONSTRUCTION OBSERVATION


**DOCUMENT NOT CONSIDERED FINAL  
 UNLESS ALL SIGNATURES COMPLETED**

PROJECT REFERENCE NO. <b>U-2525C</b>	SHEET NO. <b>52</b>
ROADWAY DESIGN ENGINEER 1/8/2018 SEAL 21116 BOB A. MAY	HYDRAULICS ENGINEER 1/10/2018 SEAL 23993 MAY S. PRICE

**-Y4RPA-**

**SOIL TEST RESULTS**


SAMPLE NO.	OFFSET	STATION	DEPTH INTERVAL	AASHTO CLASS.	LL	PI	% BY WEIGHT				% PASSING (SIEVES)				% MOISTURE	% ORGANIC
							C. SAND	F. SAND	SILT	CLAY	10	40	60	200		
SS-87	3' RT	18+45	3.6-5.1	A-7-5(28)	68	25	5	13	35	47	100	97	95	86.1	34.6	ND

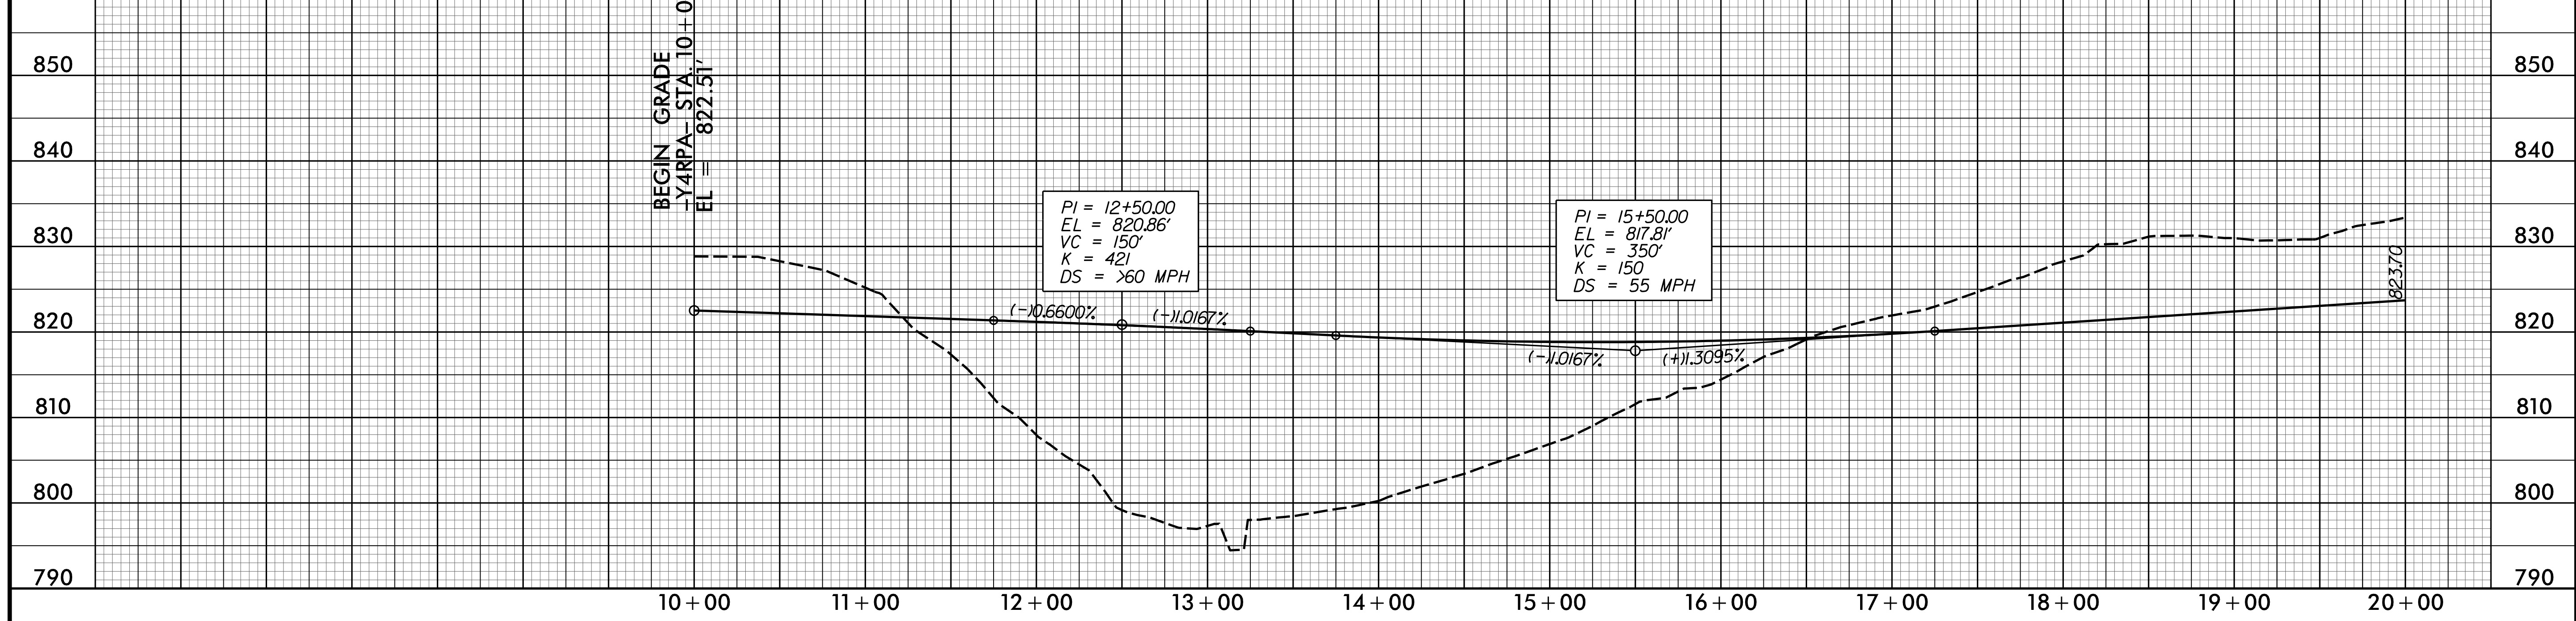

**-Y4RPA-**

**SOIL TEST RESULTS**

SAMPLE NO.	OFFSET	STATION	DEPTH INTERVAL	AASHTO CLASS.	LL	PI	% BY WEIGHT				% PASSING (SIEVES)				% MOISTURE	% ORGANIC
							C. SAND	F. SAND	SILT	CLAY	10	40	60	200		
SS-88	CL	22+50	3.7-5.2	A-7-5(36)	75	29	2	10	35	53	100	99	98	92.7	41.6	ND

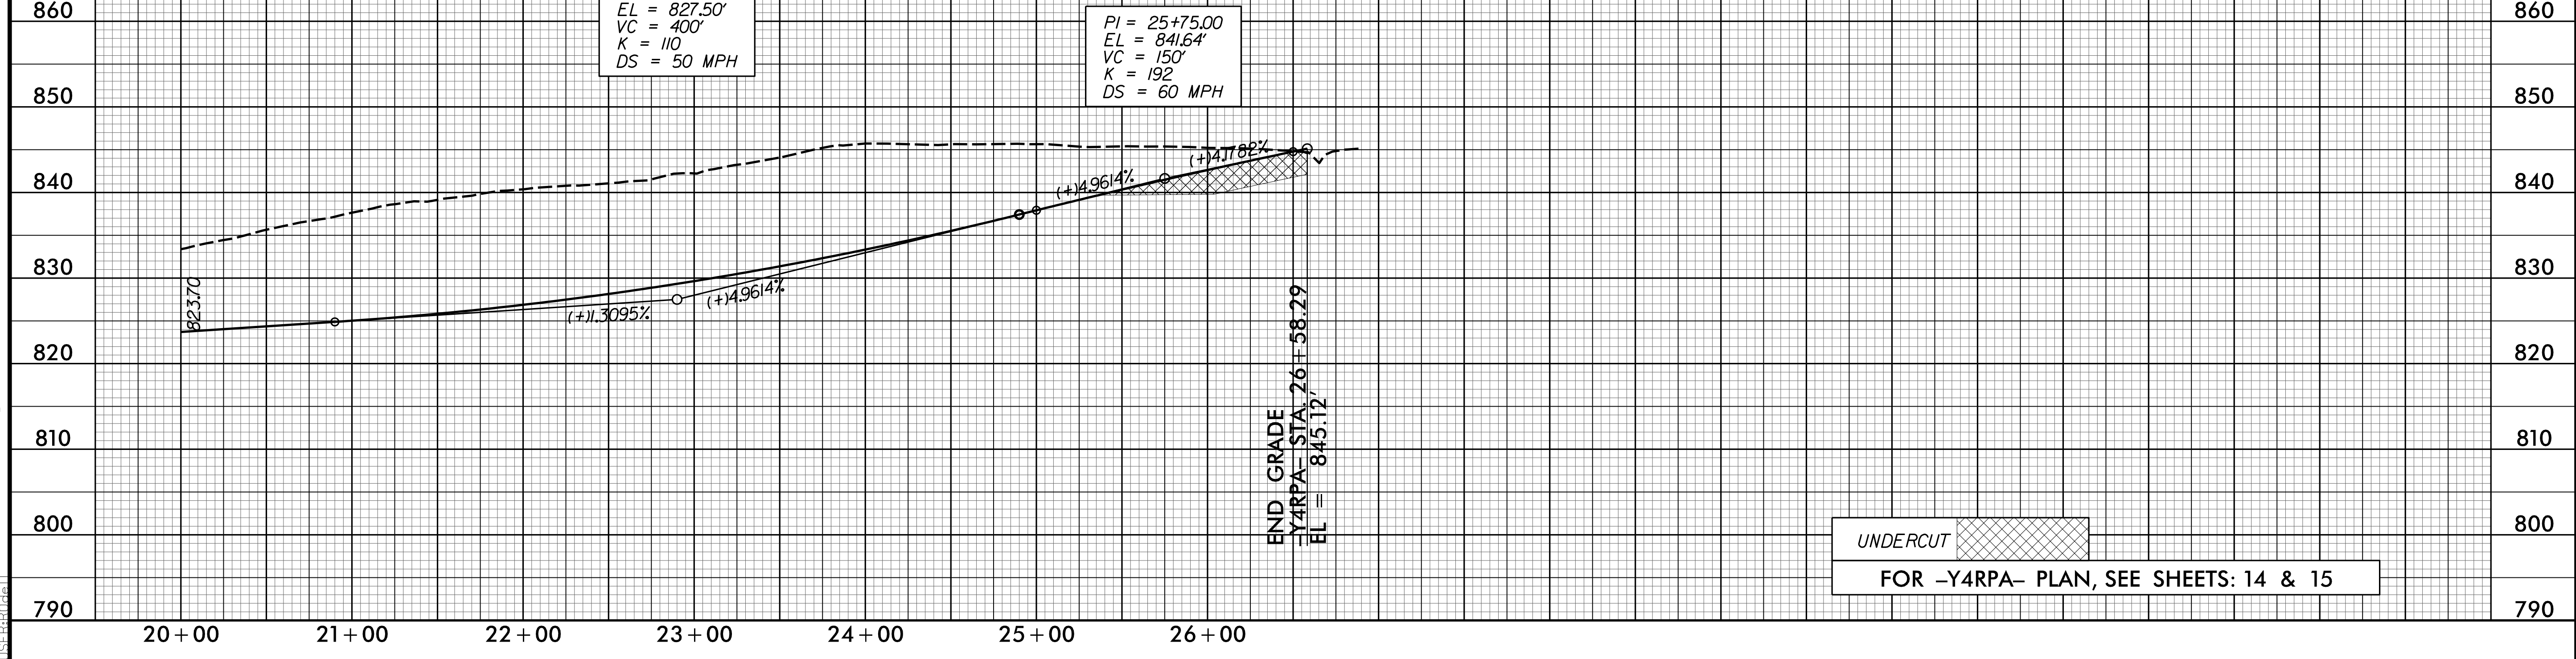

12/6/2017 11:58:30 AM U:\2525c\_rdy\_psh\_52.plt.dgn