



5/28/2017

WETHERILL ENGINEERING
 1223 Jones Franklin Road
 Raleigh, N.C. 27606
 License No. F-0377
 Bus: 919 851 8077
 Fax: 919 851 8107

TRANSPORTATION PLANNING/DESIGN - BRIDGE/STRUCTURE DESIGN
 CIVIL/SITE DESIGN - GIS/GPS - CONSTRUCTION OBSERVATION

**DOCUMENT NOT CONSIDERED FINAL
 UNLESS ALL SIGNATURES COMPLETED**

PROJECT REFERENCE NO. U-2525C	SHEET NO. 57
ROADWAY DESIGN ENGINEER 1/8/2018 NORTH CAROLINA PROFESSIONAL SEAL 21116 E. H. May	HYDRAULICS ENGINEER 1/10/2018 NORTH CAROLINA PROFESSIONAL SEAL 23993 M. S. Price

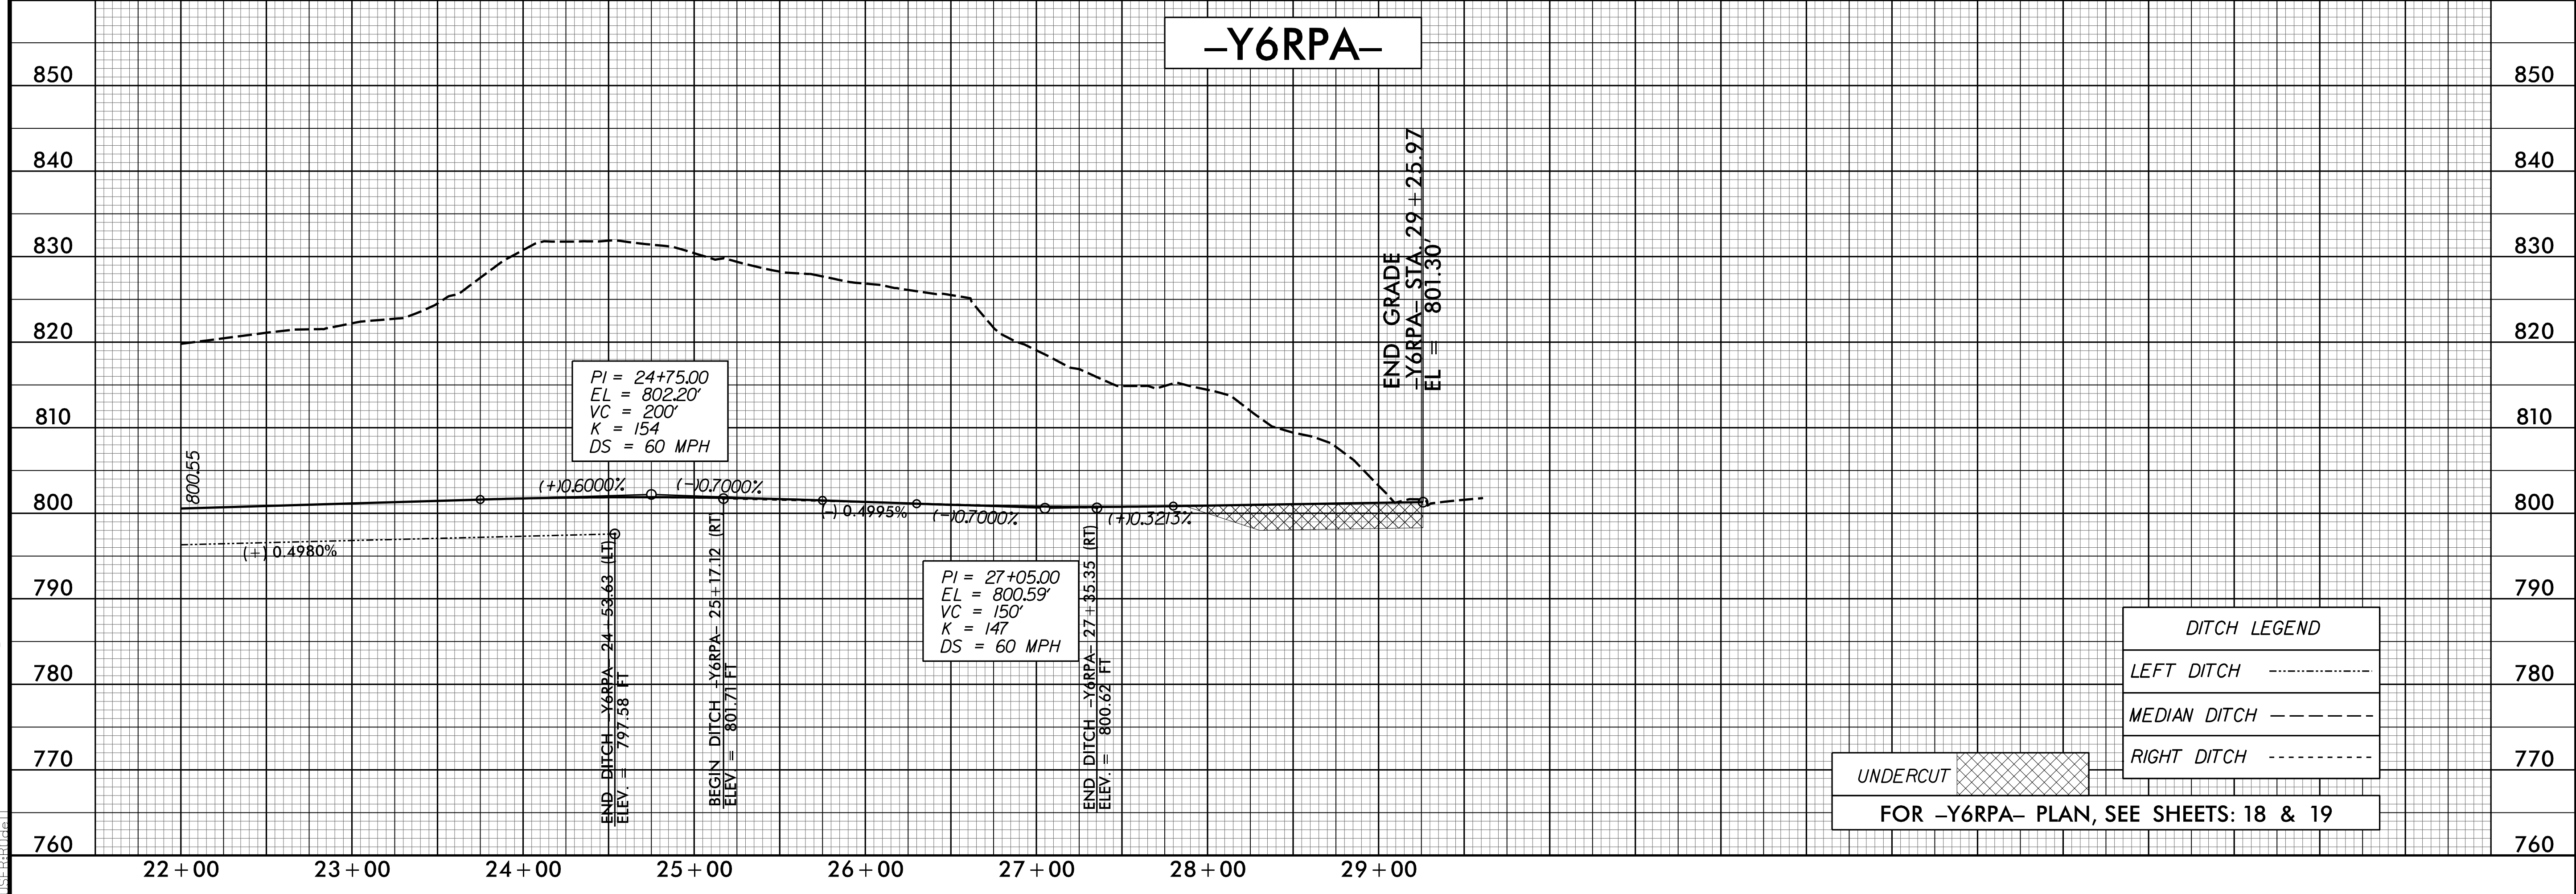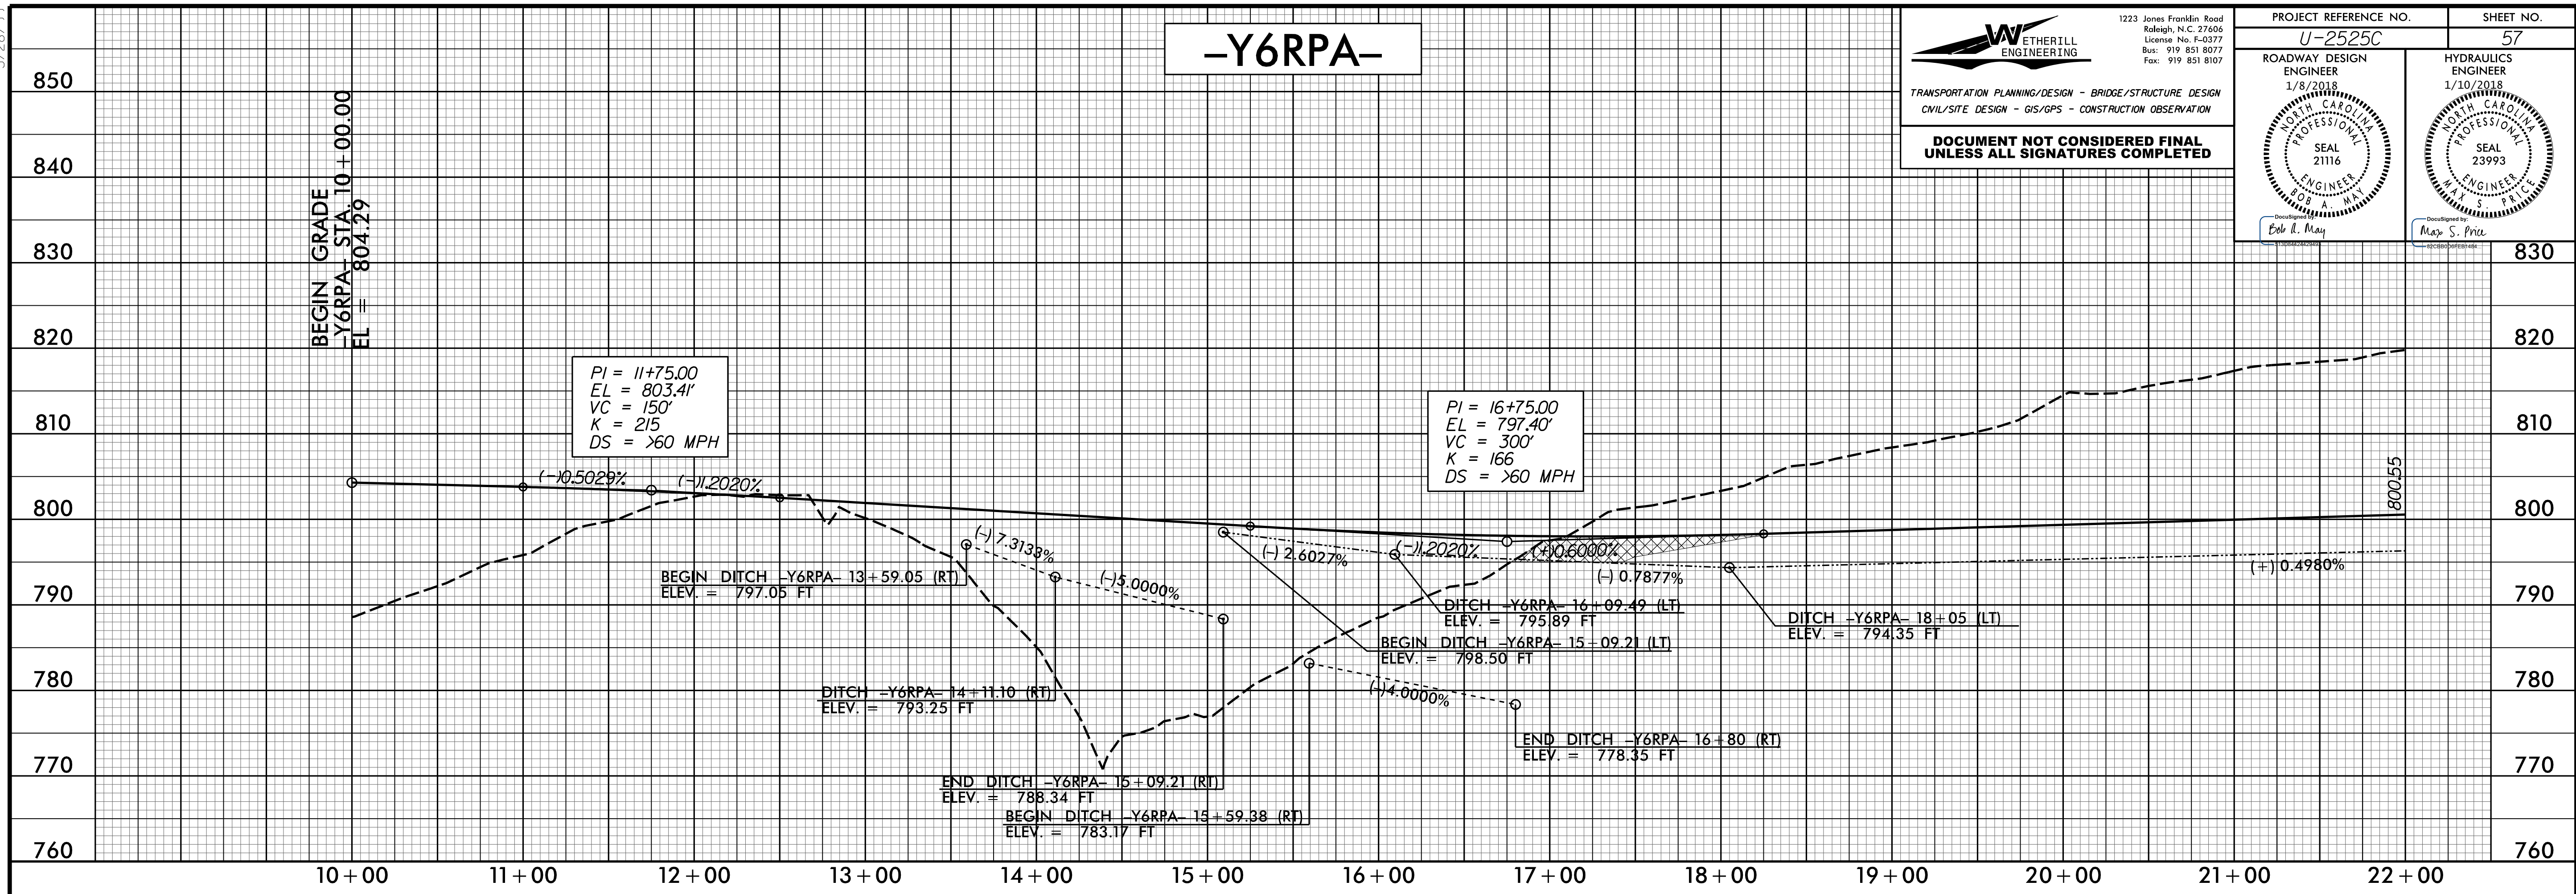

DITCH LEGEND

LEFT DITCH - - - - -

MEDIAN DITCH - - - - -

RIGHT DITCH - - - - -

UNDERCUT [Hatched Box]

FOR -Y6RPA- PLAN, SEE SHEETS: 18 & 19

12/6/2017 11:58:30 AM U:\2525c_rdy_psh_57_pfl.dgn