


TIP NO. U-2525C	SHEET NO. PMP-2
APPROVED: <i>Andrew D. Klinvick</i> <small>E3078F8459E44B</small>	
DATE: 12/11/2017	
	
<b>DOCUMENT NOT CONSIDERED FINAL UNLESS ALL SIGNATURES COMPLETED</b>	





## FINAL PAVEMENT MARKING SCHEDULE

MATERIAL	SYMBOL	DESCRIPTION
<b>PAVEMENT MARKING</b>		
<u>POLYUREA (4") Highly Reflective Media</u>		
	V8	2 FT.-6 FT./SP WHITE MINISKIP
	V9	2 FT.-6 FT./SP YELLOW MINISKIP
	VA	WHITE EDGELINE
	VB	YELLOW EDGELINE
	VC	10 FT. WHITE SKIP
	VD	3 FT.-9 FT./SP WHITE MINISKIP
	VE	WHITE SOLID LANE LINE
	VF	10 FT. YELLOW SKIP
	VH	YELLOW SINGLE CENTER
	VI	YELLOW DOUBLE CENTER
<u>POLYUREA (6") Highly Reflective Media</u>		
	V6	WHITE EDGELINE
	V7	YELLOW EDGELINE
	V11	2 FT.- 6 FT./SP WHITE MINISKIP
	V16	YELLOW DOUBLE CENTER
	VJ	10 FT. WHITE SKIP
	VK	3 FT.- 9 FT./SP WHITE MINISKIP
	VL	WHITE SOLID LANE LINE
<u>POLYUREA (8") Highly Reflective Media</u>		
	VN	WHITE GORELINE
	VR	WHITE SOLID LANE LINE
	V13	3 FT. - 9 FT./SP WHITE MINISKIP
<u>POLYUREA (12") Highly Reflective Media</u>		
	VS	WHITE GORELINE
	VT	WHITE SOLID LANE LINE
	V14	3 FT. - 9 FT./SP WHITE MINISKIP
<u>THERMOPLASTIC (8", 90 MILS)</u>		
	T0	WHITE DIAGONAL
	TP	YELLOW DIAGONAL
<u>THERMOPLASTIC (12", 90 MILS)</u>		
	TU	WHITE DIAGONAL
	TV	YELLOW DIAGONAL
<u>THERMOPLASTIC (24", 120 MILS)</u>		
	T2	WHITE STOPBAR
	T3	WHITE CROSSWALK LINE

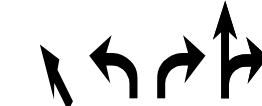
<u>THERMOPLASTIC PAVEMENT MARKING SYMBOLS (90 MILS)</u>	
UA	LEFT TURN ARROW
UB	RIGHT TURN ARROW
UC	STRAIGHT ARROW
UD	COMBO STRAIGHT/LEFT
UE	COMBO STRAIGHT/RIGHT
UP	MERGE ARROW
UQ	RAMP ARROW
YE	ELONGATED STRAIGHT ARROW
<u>THERMOPLASTIC PAVEMENT MARKING CHARACTER (120 MILS)</u>	
UI	ALPHANUMERIC CHAR.
<u>PERMANENT RAISED PAVEMENT MARKERS (NOT SHOWN)</u>	
MA	YELLOW & YELLOW
MB	CRYSTAL & RED
<u>SNOWPLOWABLE PAVEMENT MARKERS (NOT SHOWN)</u>	
ME	YELLOW & YELLOW
MF	CRYSTAL & RED

### LEGEND

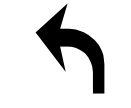






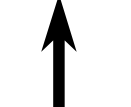
**GENERAL**

 DIRECTION OF TRAFFIC FLOW  
 NORTH ARROW  
 PROPOSED PVMT.     EXIST. PVMT.

**PAVEMENT MARKINGS**

 PAVEMENT MARKING SYMBOLS  
 ONLY PAVEMENT MARKING CHARACTERS

**PAVEMENT MARKING SYMBOLS**

	UA
	UB
	UC
	UD
	UE
ONLY	UI
	UP
	UQ
	YE

11/7/2017  
 I:\FMP\ustr\U2525C\_PMP\_01-02.dgn  
 HNTB

**HNTB**

HNTB NORTH CAROLINA, P.C.  
 343 E. SIX FORKS ROAD, SUITE 200  
 RALEIGH, NORTH CAROLINA 27609  
 NC License No: C-1554  
 (919) 546-8997

**PAVEMENT MARKING SCHEDULE  
AND LEGEND**