
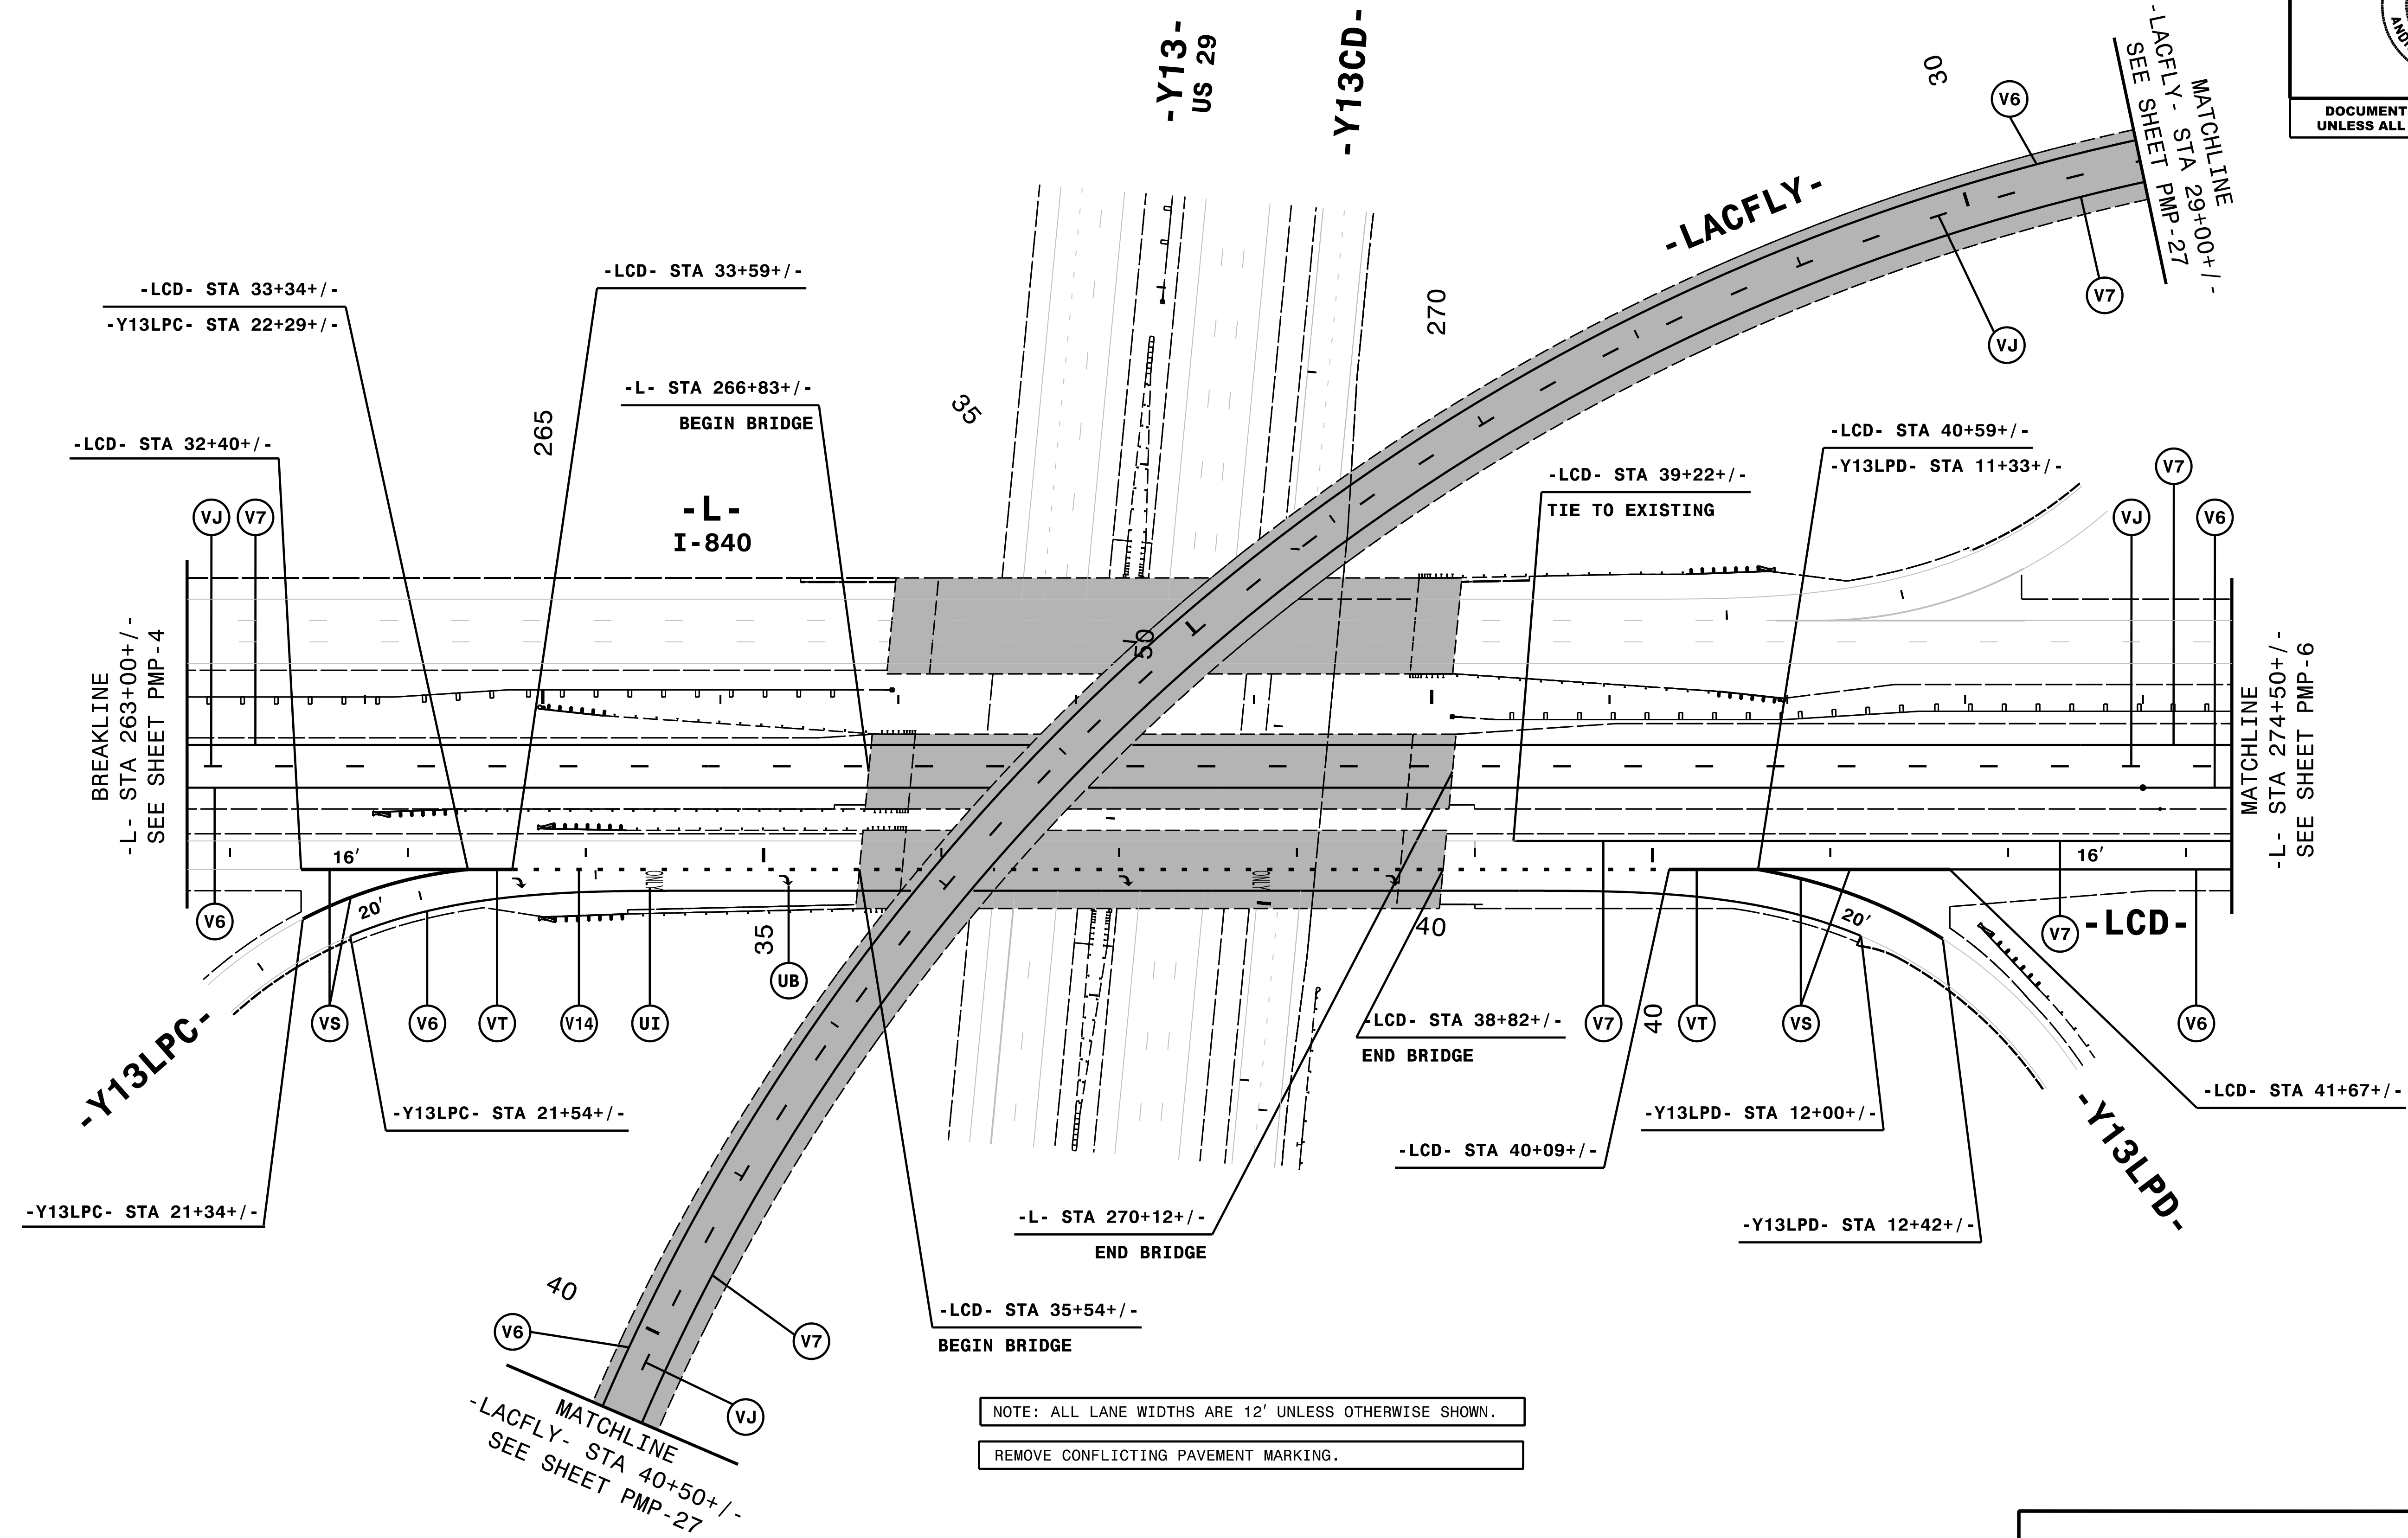
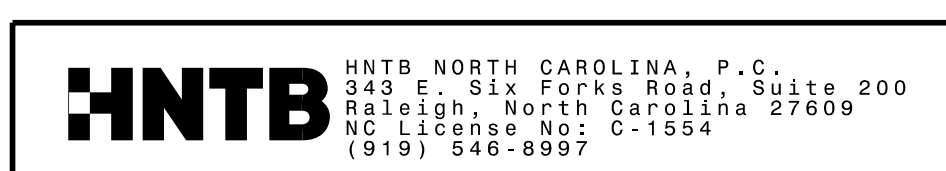


TIP NO. U-2525C	SHEET NO. PMP-5
APPROVED: <i>Andrew D. Klincksiek</i> E3078F849E44B	
DATE: 12/11/2017	
	
DOCUMENT NOT CONSIDERED FINAL UNLESS ALL SIGNATURES COMPLETED	



NOTE: ALL LANE WIDTHS ARE 12' UNLESS OTHERWISE SHOWN.  
REMOVE CONFLICTING PAVEMENT MARKING.



**PAVEMENT MARKING DETAIL**

11/7/2017  
I:\PMP\ustr\U2525C\_PMP\_05.dgn  
HNTB