
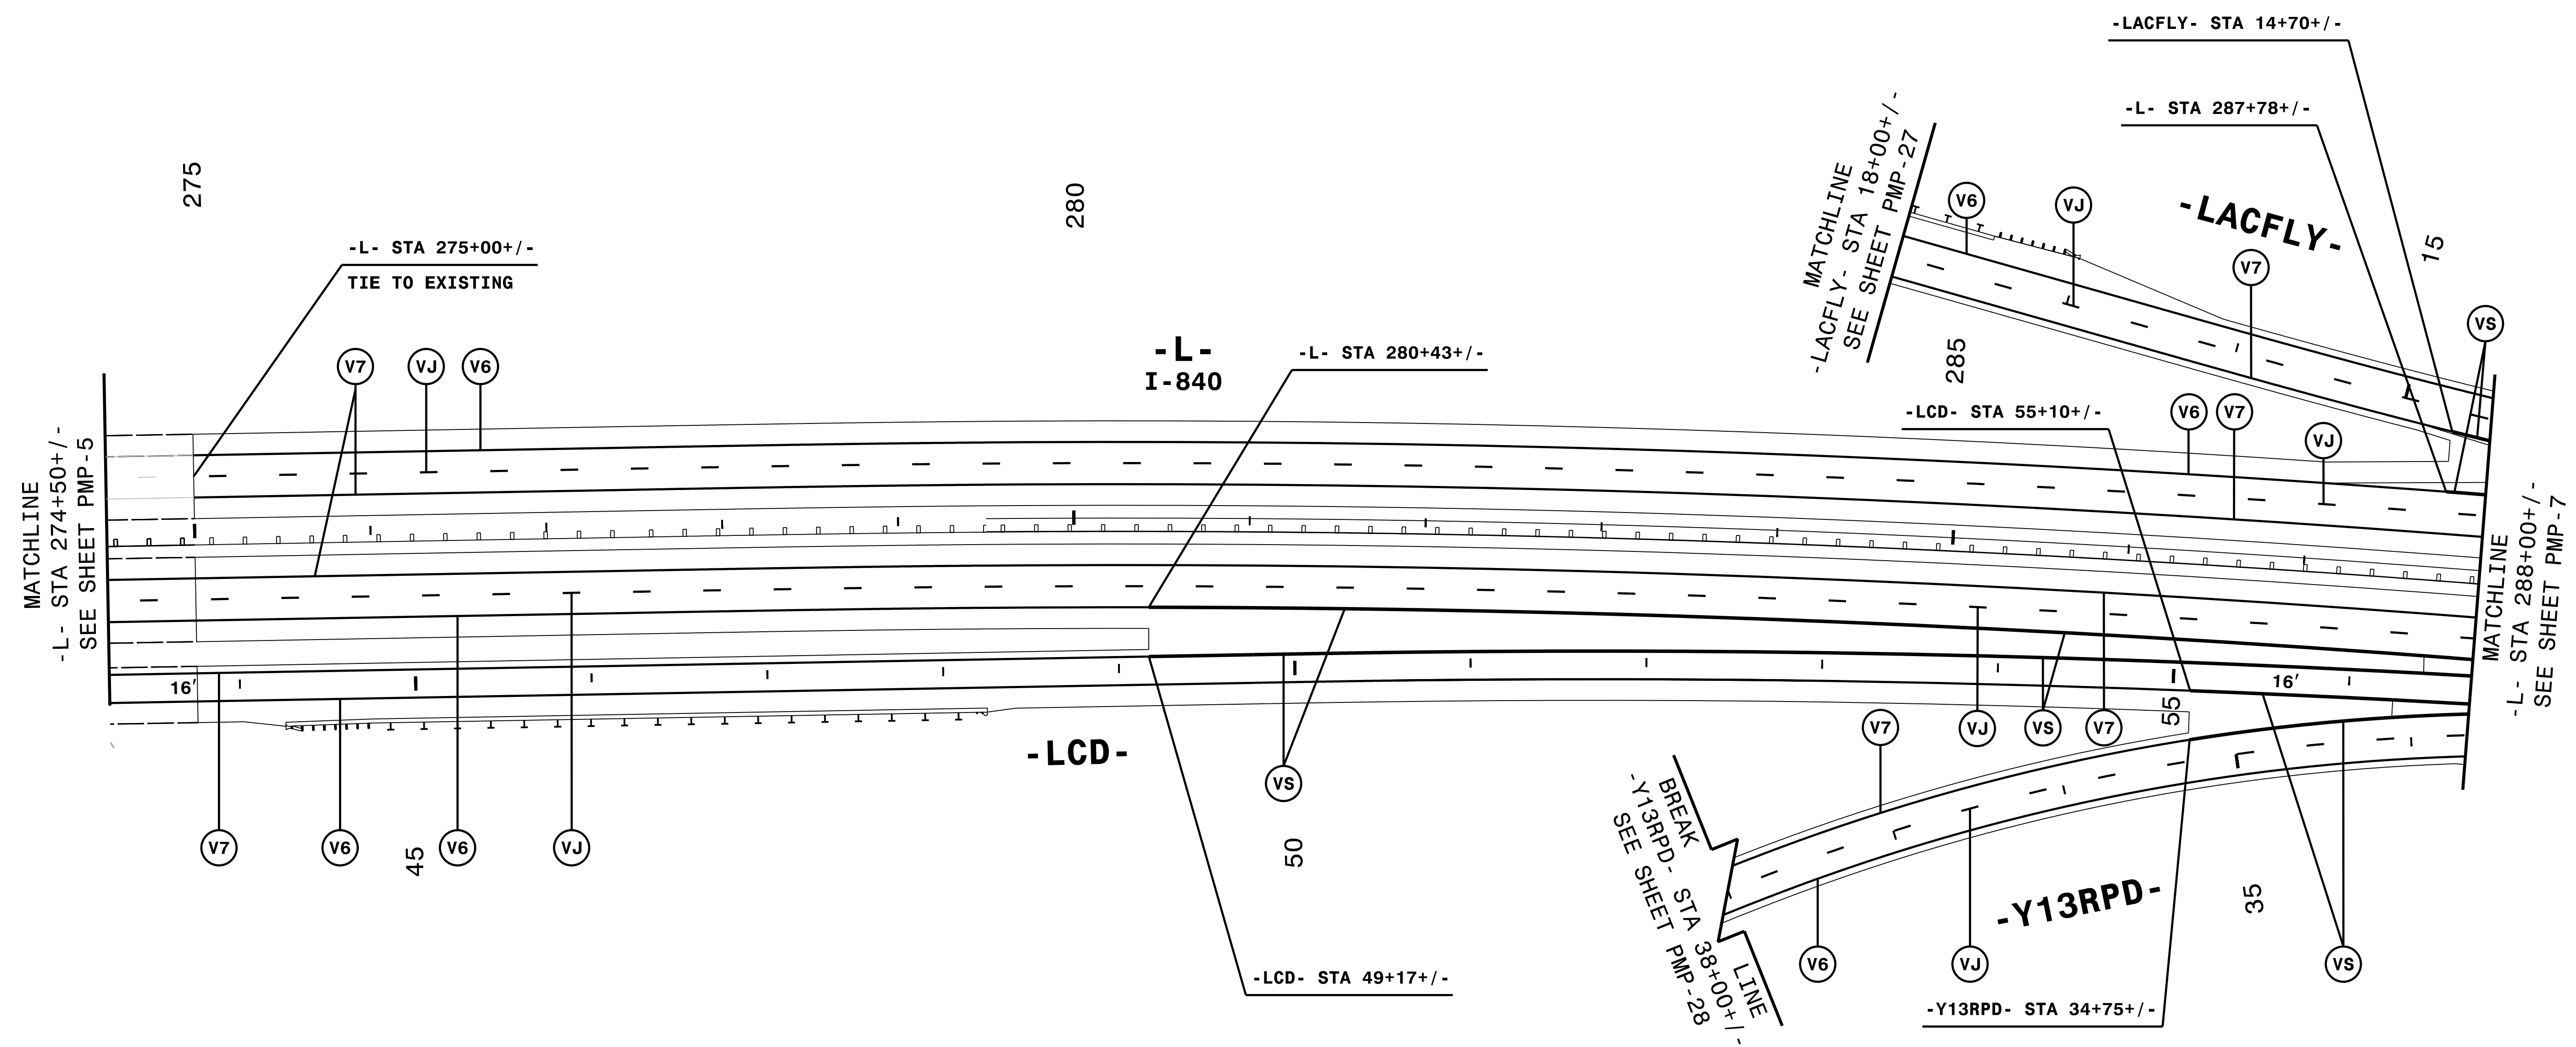


| | |
|---|--------------------|
| TIP NO. U-2525C | SHEET NO. PMP-6 |
| APPROVED: <i>Andrew D. Klincksiek</i> E3078FB49E44B | |
| DATE: 12/11/2017 | |
|  | |
| DOCUMENT NOT CONSIDERED FINAL UNLESS ALL SIGNATURES COMPLETED | |



NOTE: ALL LANE WIDTHS ARE 12' UNLESS OTHERWISE SHOWN.
REMOVE CONFLICTING PAVEMENT MARKING.

IV/7/2017
I:\PMP\ustr\U2525C_PMP_06.dgn
HNTB

HNTB
 HNTB NORTH CAROLINA, P.C.
 343 E. SIX FORKS ROAD, SUITE 200
 RALEIGH, NORTH CAROLINA 27609
 NC LICENSE NO: C-1554
 (919) 546-8997

PAVEMENT MARKING DETAIL