
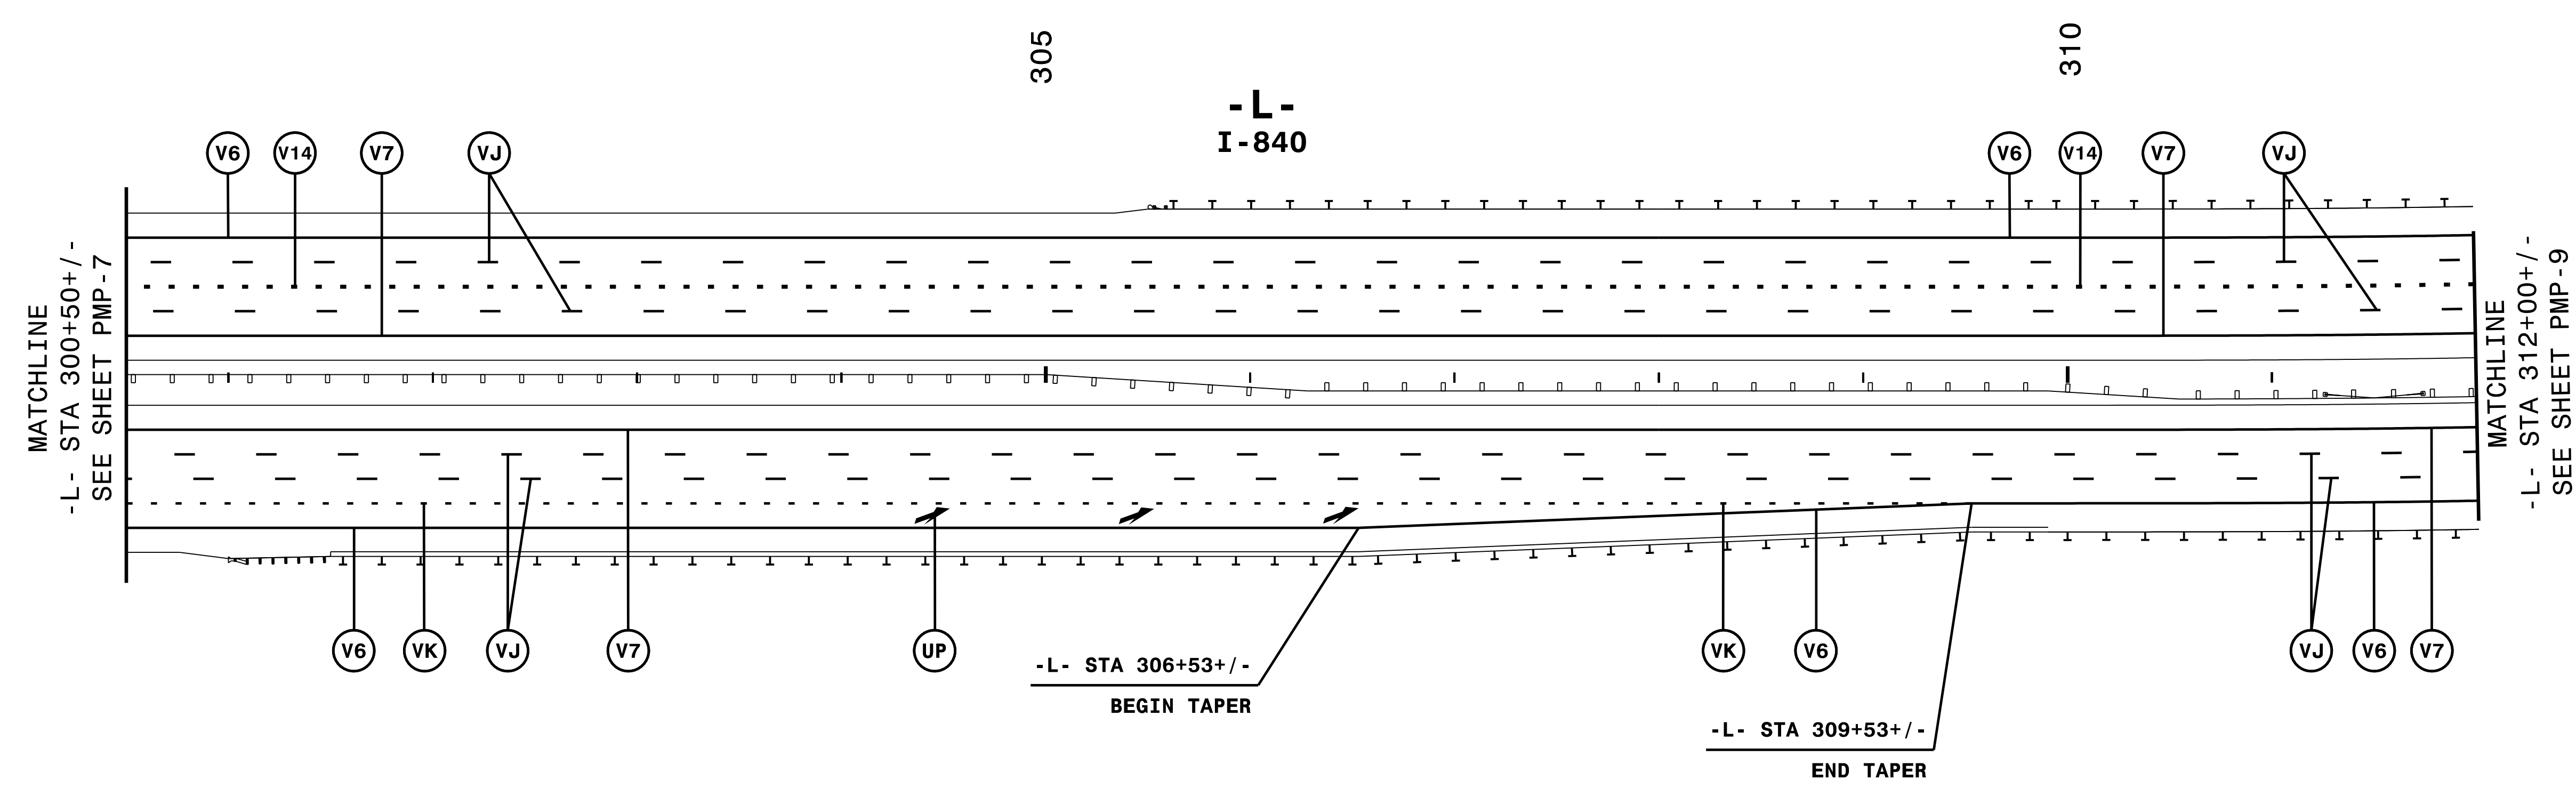
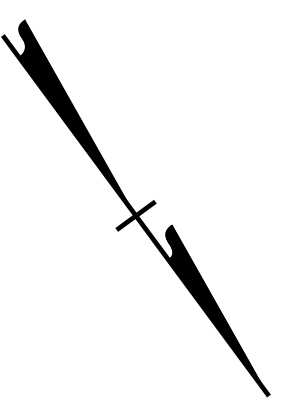


TIP NO. U-2525C	SHEET NO. PMP-8
APPROVED: <i>Andrew D. Klincksiek</i> <small>E3078FB498E44B</small>	
DATE: 12/11/2017	
SEAL	
	
DOCUMENT NOT CONSIDERED FINAL UNLESS ALL SIGNATURES COMPLETED	



MATCHLINE
-L- STA 300+50+/-
SEE SHEET PMP-7

MATCHLINE
-L- STA 312+00+/-
SEE SHEET PMP-9

-L- STA 306+53+/-
BEGIN TAPER

-L- STA 309+53+/-
END TAPER

NOTE: ALL LANE WIDTHS ARE 12' UNLESS OTHERWISE SHOWN.

11/7/2017
IV:\PMP\ustrn\U2525C_PMP_08.dgn
HNTB

HNTB

HNTB NORTH CAROLINA, P.C.
 343 E. SIX FORKS ROAD, SUITE 200
 RALEIGH, NORTH CAROLINA 27609
 NC LICENSE NO: C-1554
 (919) 546-8997

PAVEMENT MARKING DETAIL