
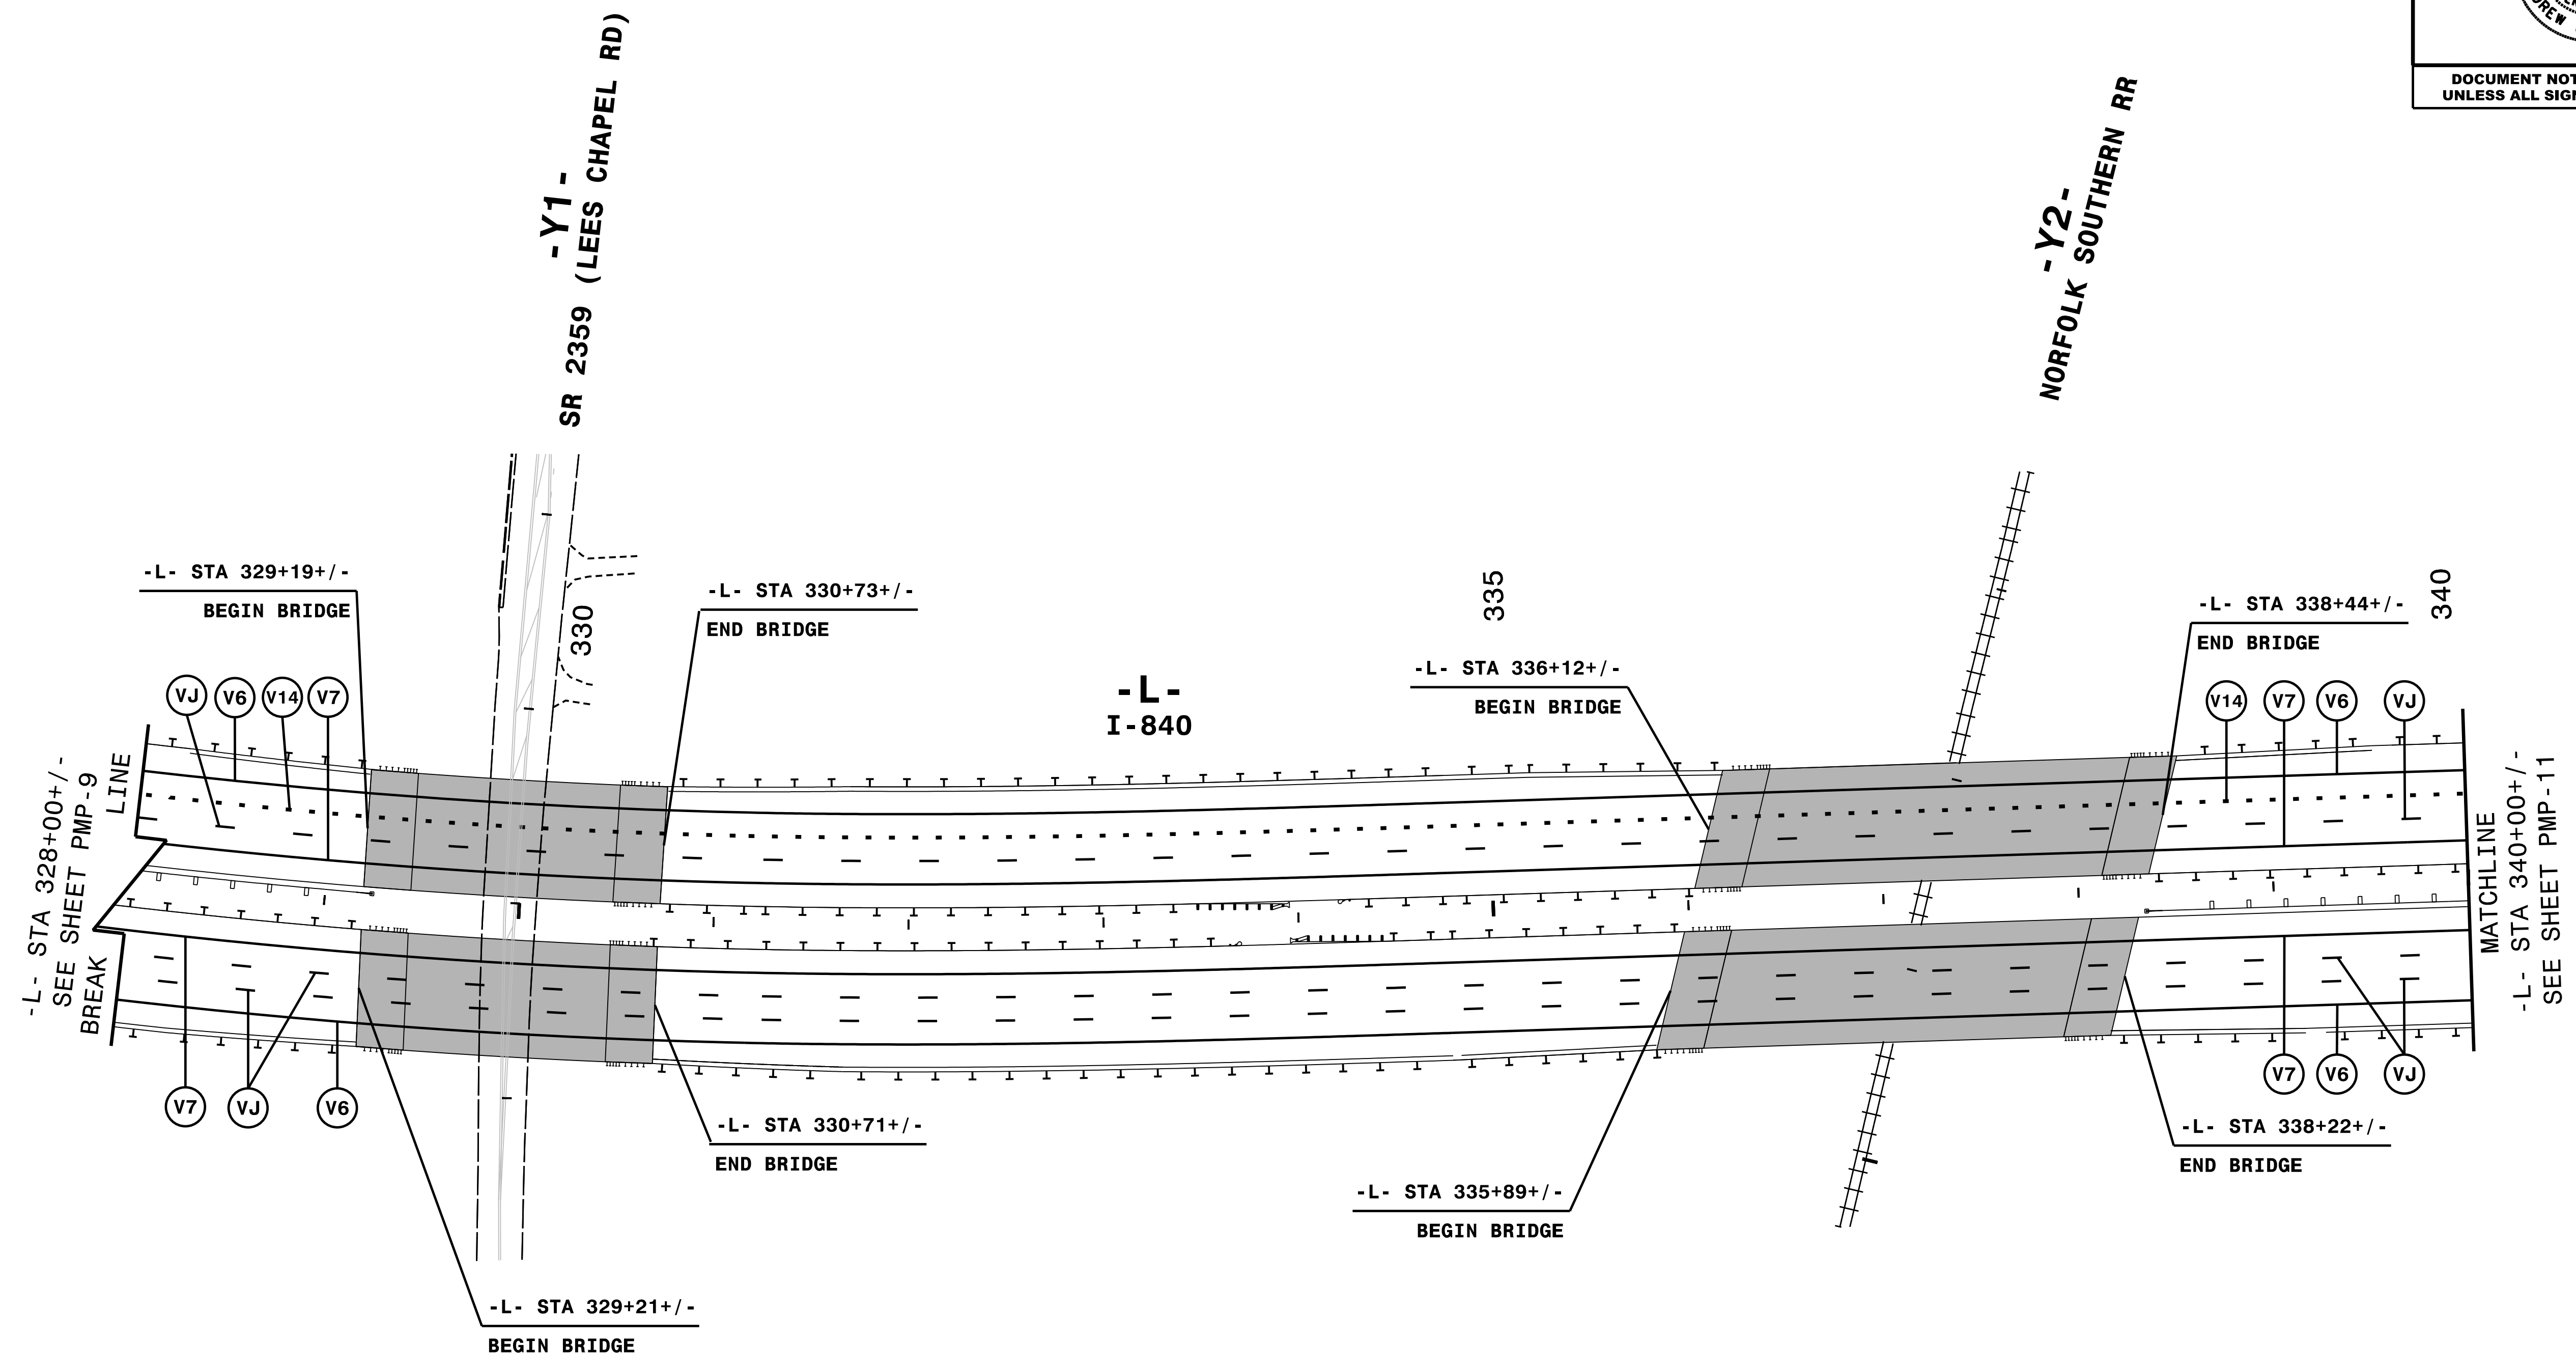


|                                                                                     |                     |
|-------------------------------------------------------------------------------------|---------------------|
| TIP NO.<br>U-2525C                                                                  | SHEET NO.<br>PMP-10 |
| APPROVED: <i>Andrew D. Klincksiek</i><br>E3078FB49E44B                              |                     |
| DATE: 12/11/2017                                                                    |                     |
|  |                     |
| DOCUMENT NOT CONSIDERED FINAL<br>UNLESS ALL SIGNATURES COMPLETED                    |                     |



NOTE: ALL LANE WIDTHS ARE 12' UNLESS OTHERWISE SHOWN.

11/7/2017  
I:\PMP\ustrn\U2525C\_PMP\_10.dgn  
HNTB

**HNTB**  
 HNTB NORTH CAROLINA, P.C.  
 343 E. Six Forks Road, Suite 200  
 Raleigh, North Carolina 27609  
 NC License No: C-1554  
 (919) 546-8997

# PAVEMENT MARKING DETAIL