
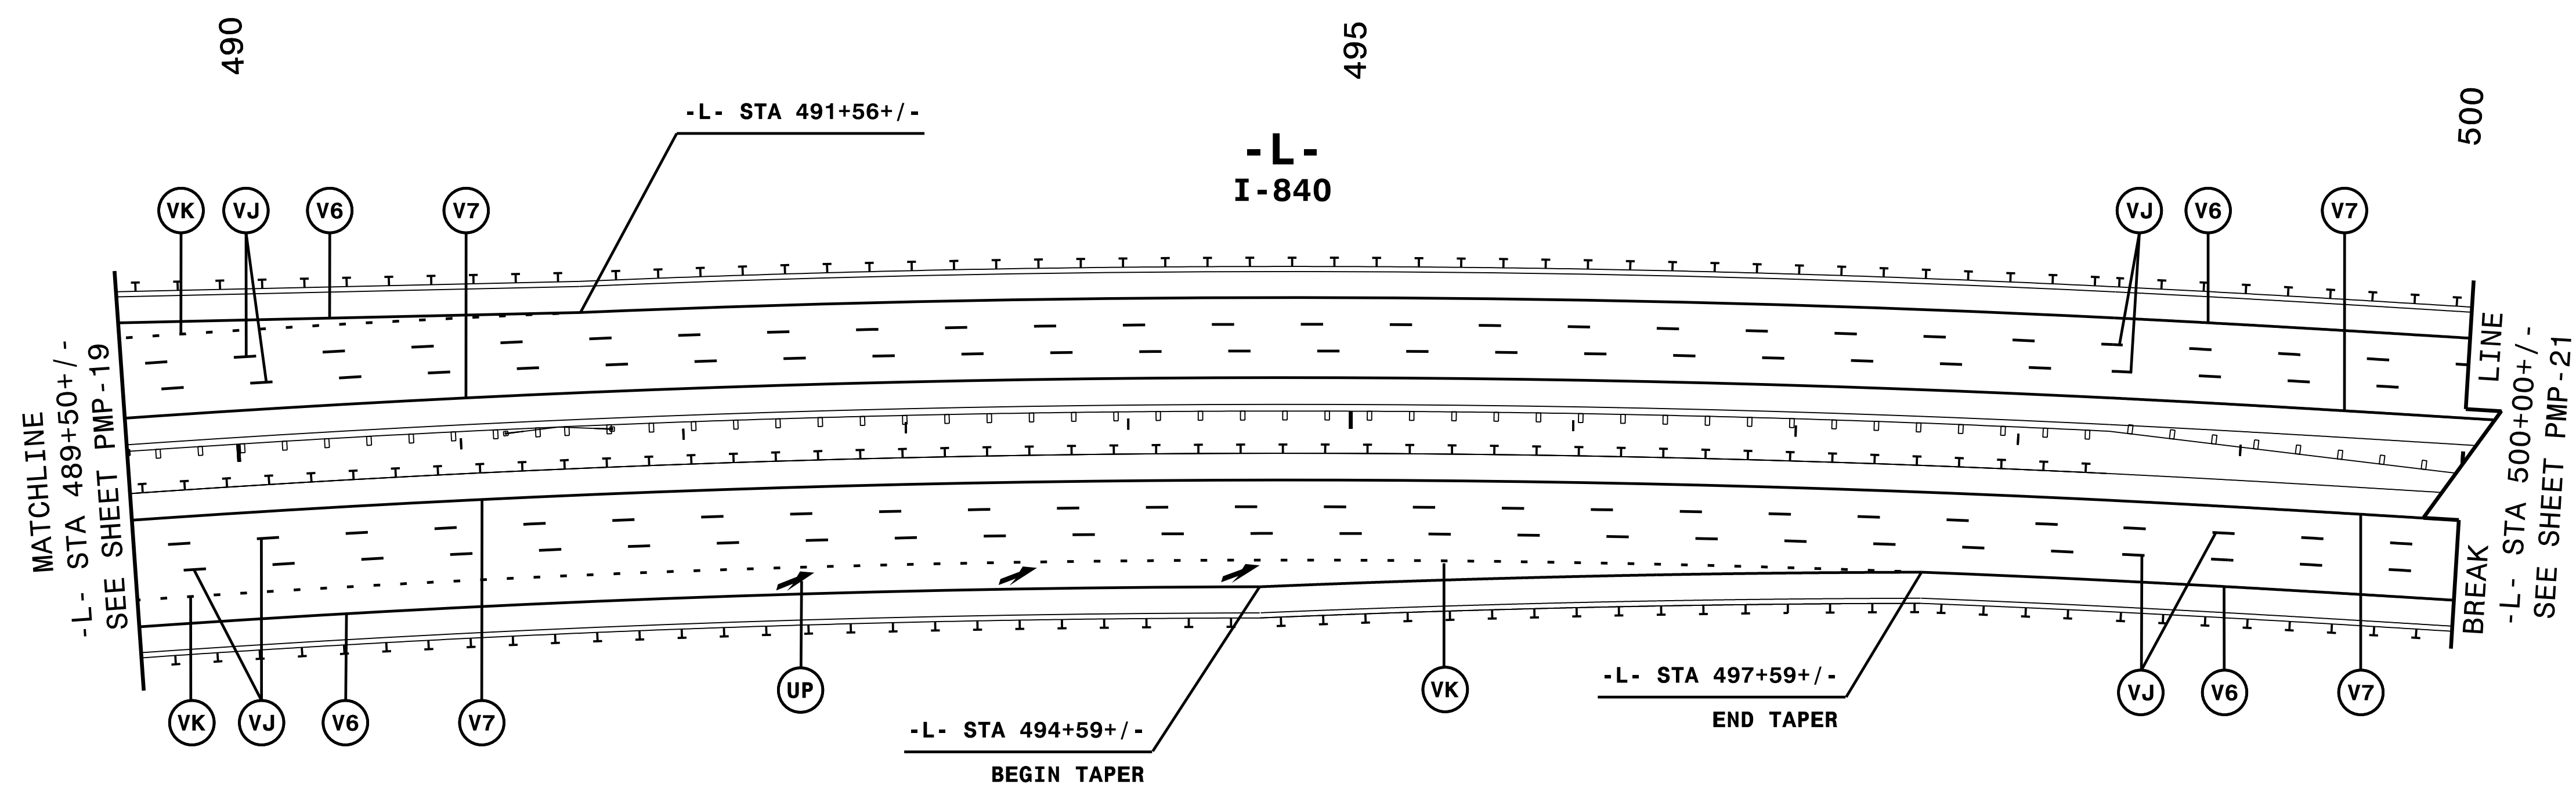


TIP NO. U-2525C	SHEET NO. PMP-20
APPROVED: <i>Andrew D. Klincksiek</i> <small>E3078FB49E44B</small>	
DATE: 12/11/2017	
	
DOCUMENT NOT CONSIDERED FINAL UNLESS ALL SIGNATURES COMPLETED	



NOTE: ALL LANE WIDTHS ARE 12' UNLESS OTHERWISE SHOWN.

IV/7/2017  
I:\PMP\ustrn\U2525C\_PMP\_20.dgn  
HNTB

**HNTB** HNTB NORTH CAROLINA, P.C.  
343 E. Six Forks Road, Suite 200  
Raleigh, North Carolina 27609  
NC License No: C-1554  
(919) 546-8997

# PAVEMENT MARKING DETAIL