
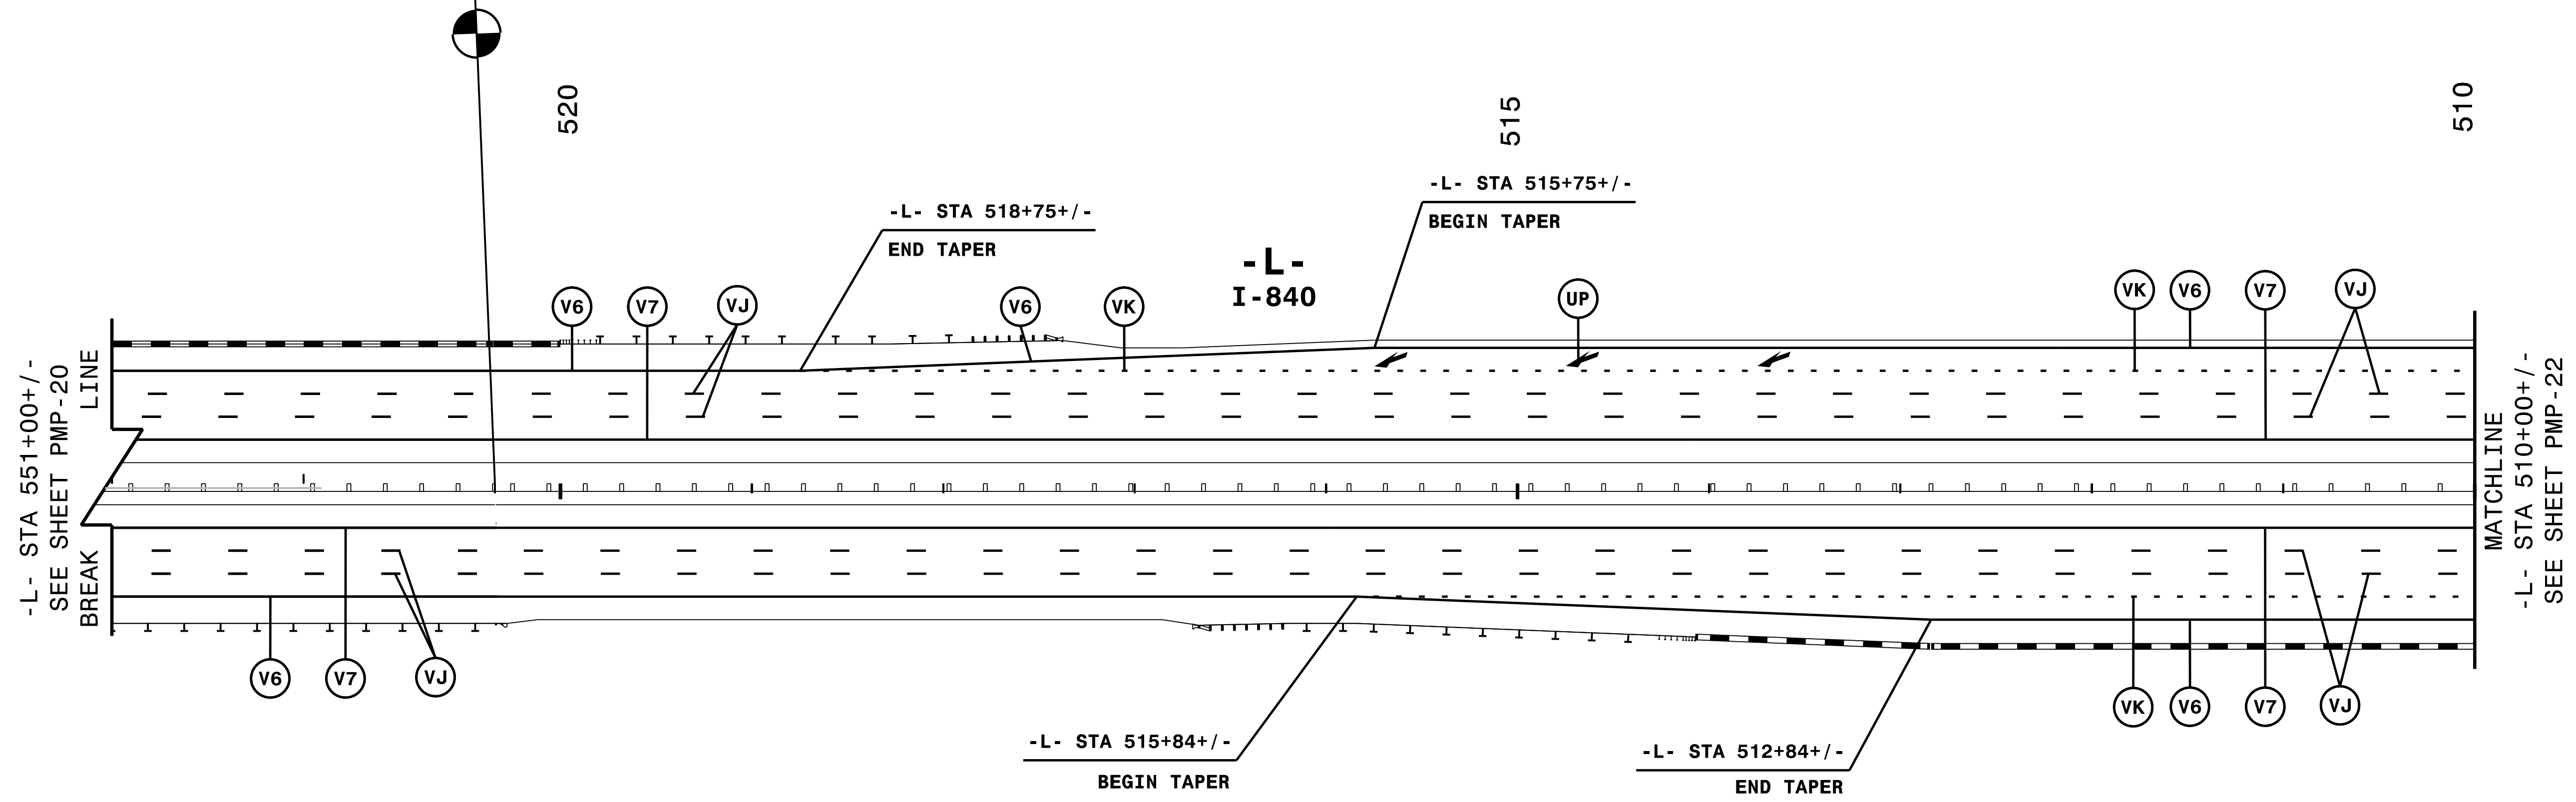


TIP NO. U-2525C	SHEET NO. PMP-21
APPROVED: <i>Andrew D. Klinck</i> <small>E3078F849E44B</small>	
DATE: 12/11/2017	
SEAL	
	
DOCUMENT NOT CONSIDERED FINAL UNLESS ALL SIGNATURES COMPLETED	

END TIP PROJECT U-2525C
 -L- STA. 552+99.67 LB
 N-871505.0126 E-1756411.6682
 END TIP PROJECT U-2524D
 -L- STA. 520+34.53 LB
 N-871507.2766 E-1756411.5108



NOTE: ALL LANE WIDTHS ARE 12' UNLESS OTHERWISE SHOWN.

11/7/2017
 IV:\PMP\ustr\U2525C_PMP_21.dgn
 HNTB

HNTB
 HNTB NORTH CAROLINA, P.C.
 343 E. SIX FORKS ROAD, SUITE 200
 RALEIGH, NORTH CAROLINA 27609
 NC LICENSE NO: C-1554
 (919) 546-8997

PAVEMENT MARKING DETAIL