
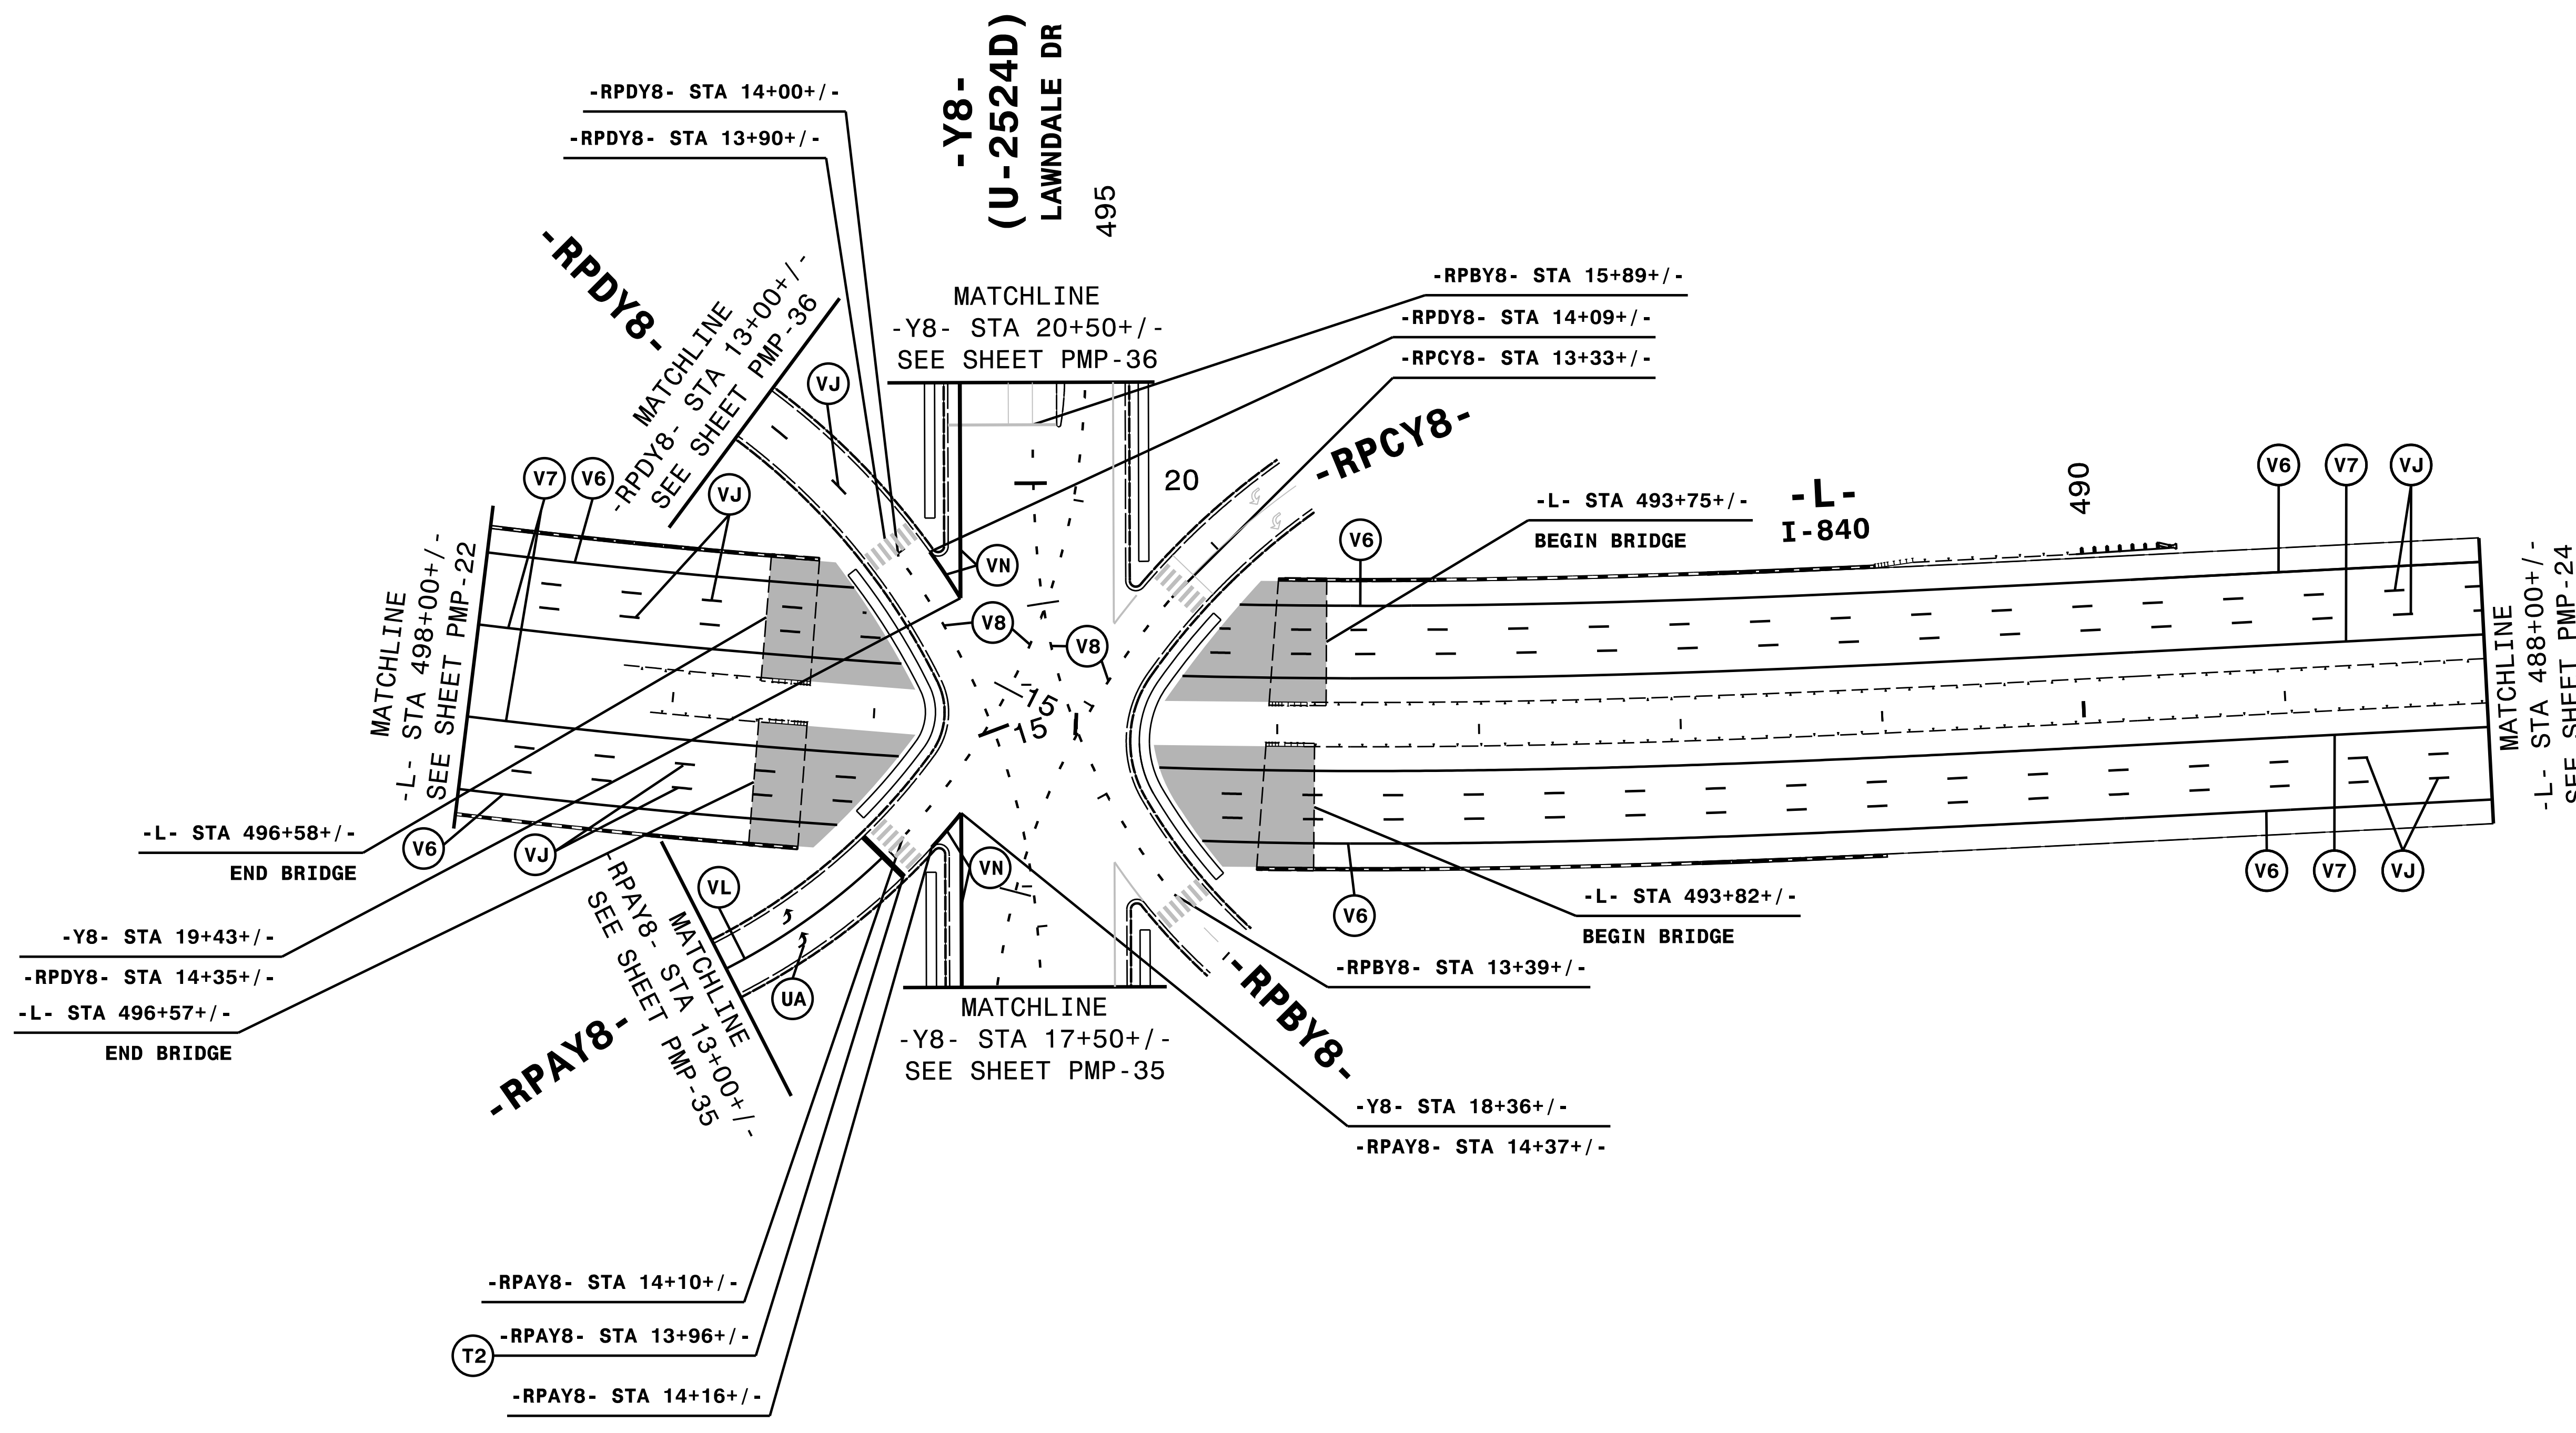


TIP NO. U-2525C	SHEET NO. PMP-23
APPROVED: <i>Andrew D. Klincksiek</i> <small>E3078F849E44B</small>	
DATE: 12/11/2017	
SEAL 	
DOCUMENT NOT CONSIDERED FINAL UNLESS ALL SIGNATURES COMPLETED	



NOTE: ALL LANE WIDTHS ARE 12' UNLESS OTHERWISE SHOWN.

11/7/2017
I:\PMP\Ustrn\U2525C_PMP_23.dgn
HNTB

HNTB
HNTB NORTH CAROLINA, P.C.
 343 E. Six Forks Road, Suite 200
 Raleigh, North Carolina 27609
 NC License No: C-1554
 (919) 546-8997

PAVEMENT MARKING DETAIL