
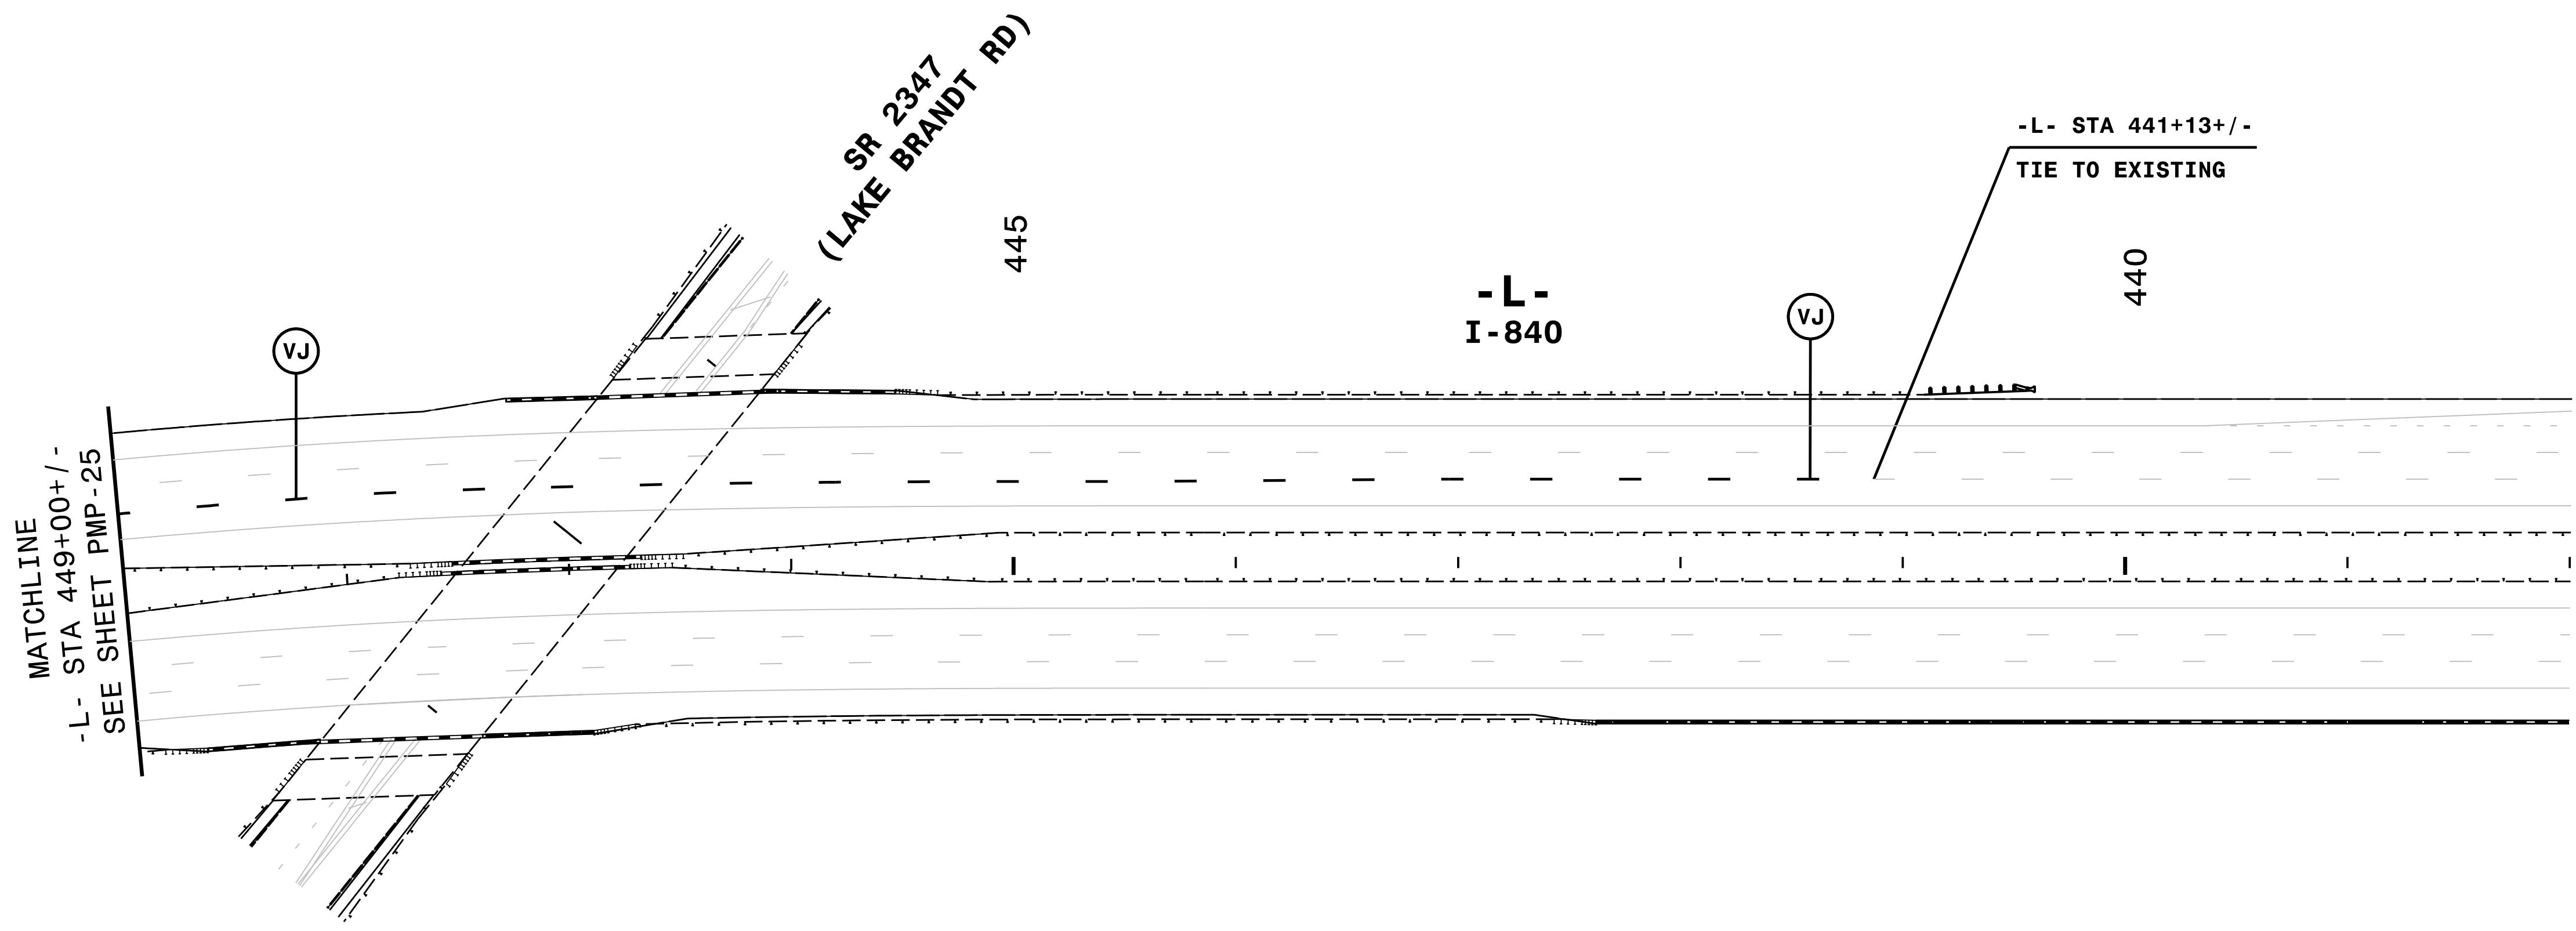
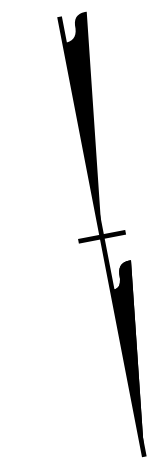


TIP NO. U-2525C	SHEET NO. PMP-26
APPROVED: <i>Andrew D. Klinck</i> <small>E3078FB49E44B</small>	
DATE: 12/11/2017	
SEAL 	
DOCUMENT NOT CONSIDERED FINAL UNLESS ALL SIGNATURES COMPLETED	



MATCHLINE  
-L- STA 449+00 +/-  
SEE SHEET PMP-25

SR 2347  
(LAKE BRANDT RD)  
445

-L-  
I-840

-L- STA 441+13+/-  
TIE TO EXISTING

440

NOTE: ALL LANE WIDTHS ARE 12' UNLESS OTHERWISE SHOWN.

REMOVE CONFLICTING PAVEMENT MARKING.

11/7/2017  
I:\PMP\ustr\U2525C\_PMP\_26.dgn  
HNTB

**HNTB**  
 HNTB NORTH CAROLINA, P.C.  
 343 E. SIX FORKS ROAD, SUITE 200  
 RALEIGH, NORTH CAROLINA 27609  
 NC LICENSE NO: C-1554  
 (919) 546-8997

**PAVEMENT MARKING DETAIL**