
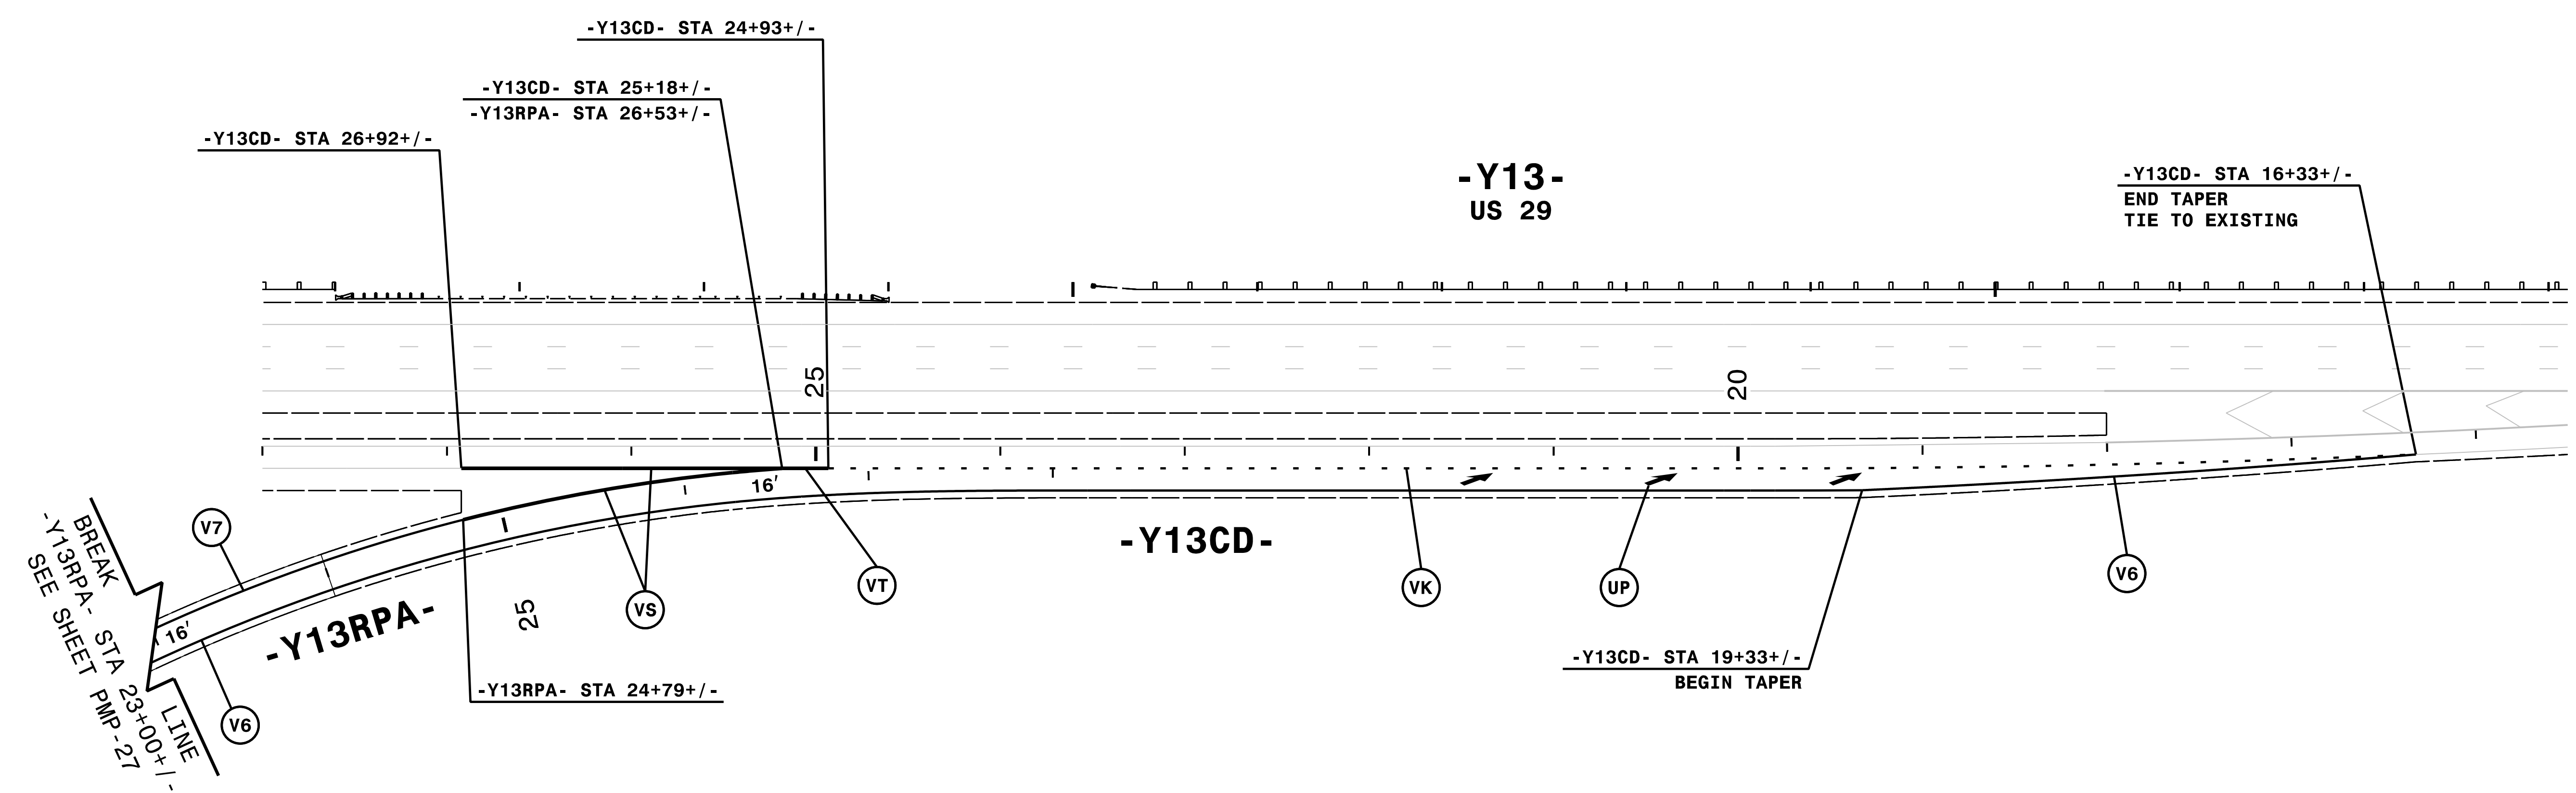
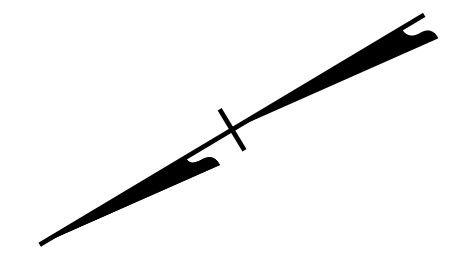


TIP NO. U-2525C	SHEET NO. PMP-29
APPROVED: <i>Andrew D. Klincksiek</i> <small>E3078F8498E44B</small>	
DATE: 12/11/2017	
	
DOCUMENT NOT CONSIDERED FINAL UNLESS ALL SIGNATURES COMPLETED	



NOTE: ALL LANE WIDTHS ARE 12' UNLESS OTHERWISE SHOWN.

REMOVE CONFLICTING PAVEMENT MARKING.

IV/7/2017  
 I:\PMP\ustrn\U2525C\_PMP\_29.dgn  
 HNTB

**HNTB** HNTB NORTH CAROLINA, P.C.  
 343 E. Six Forks Road, Suite 200  
 Raleigh, North Carolina 27609  
 NC License No: C-1554  
 (919) 546-8997

**PAVEMENT MARKING DETAIL**