
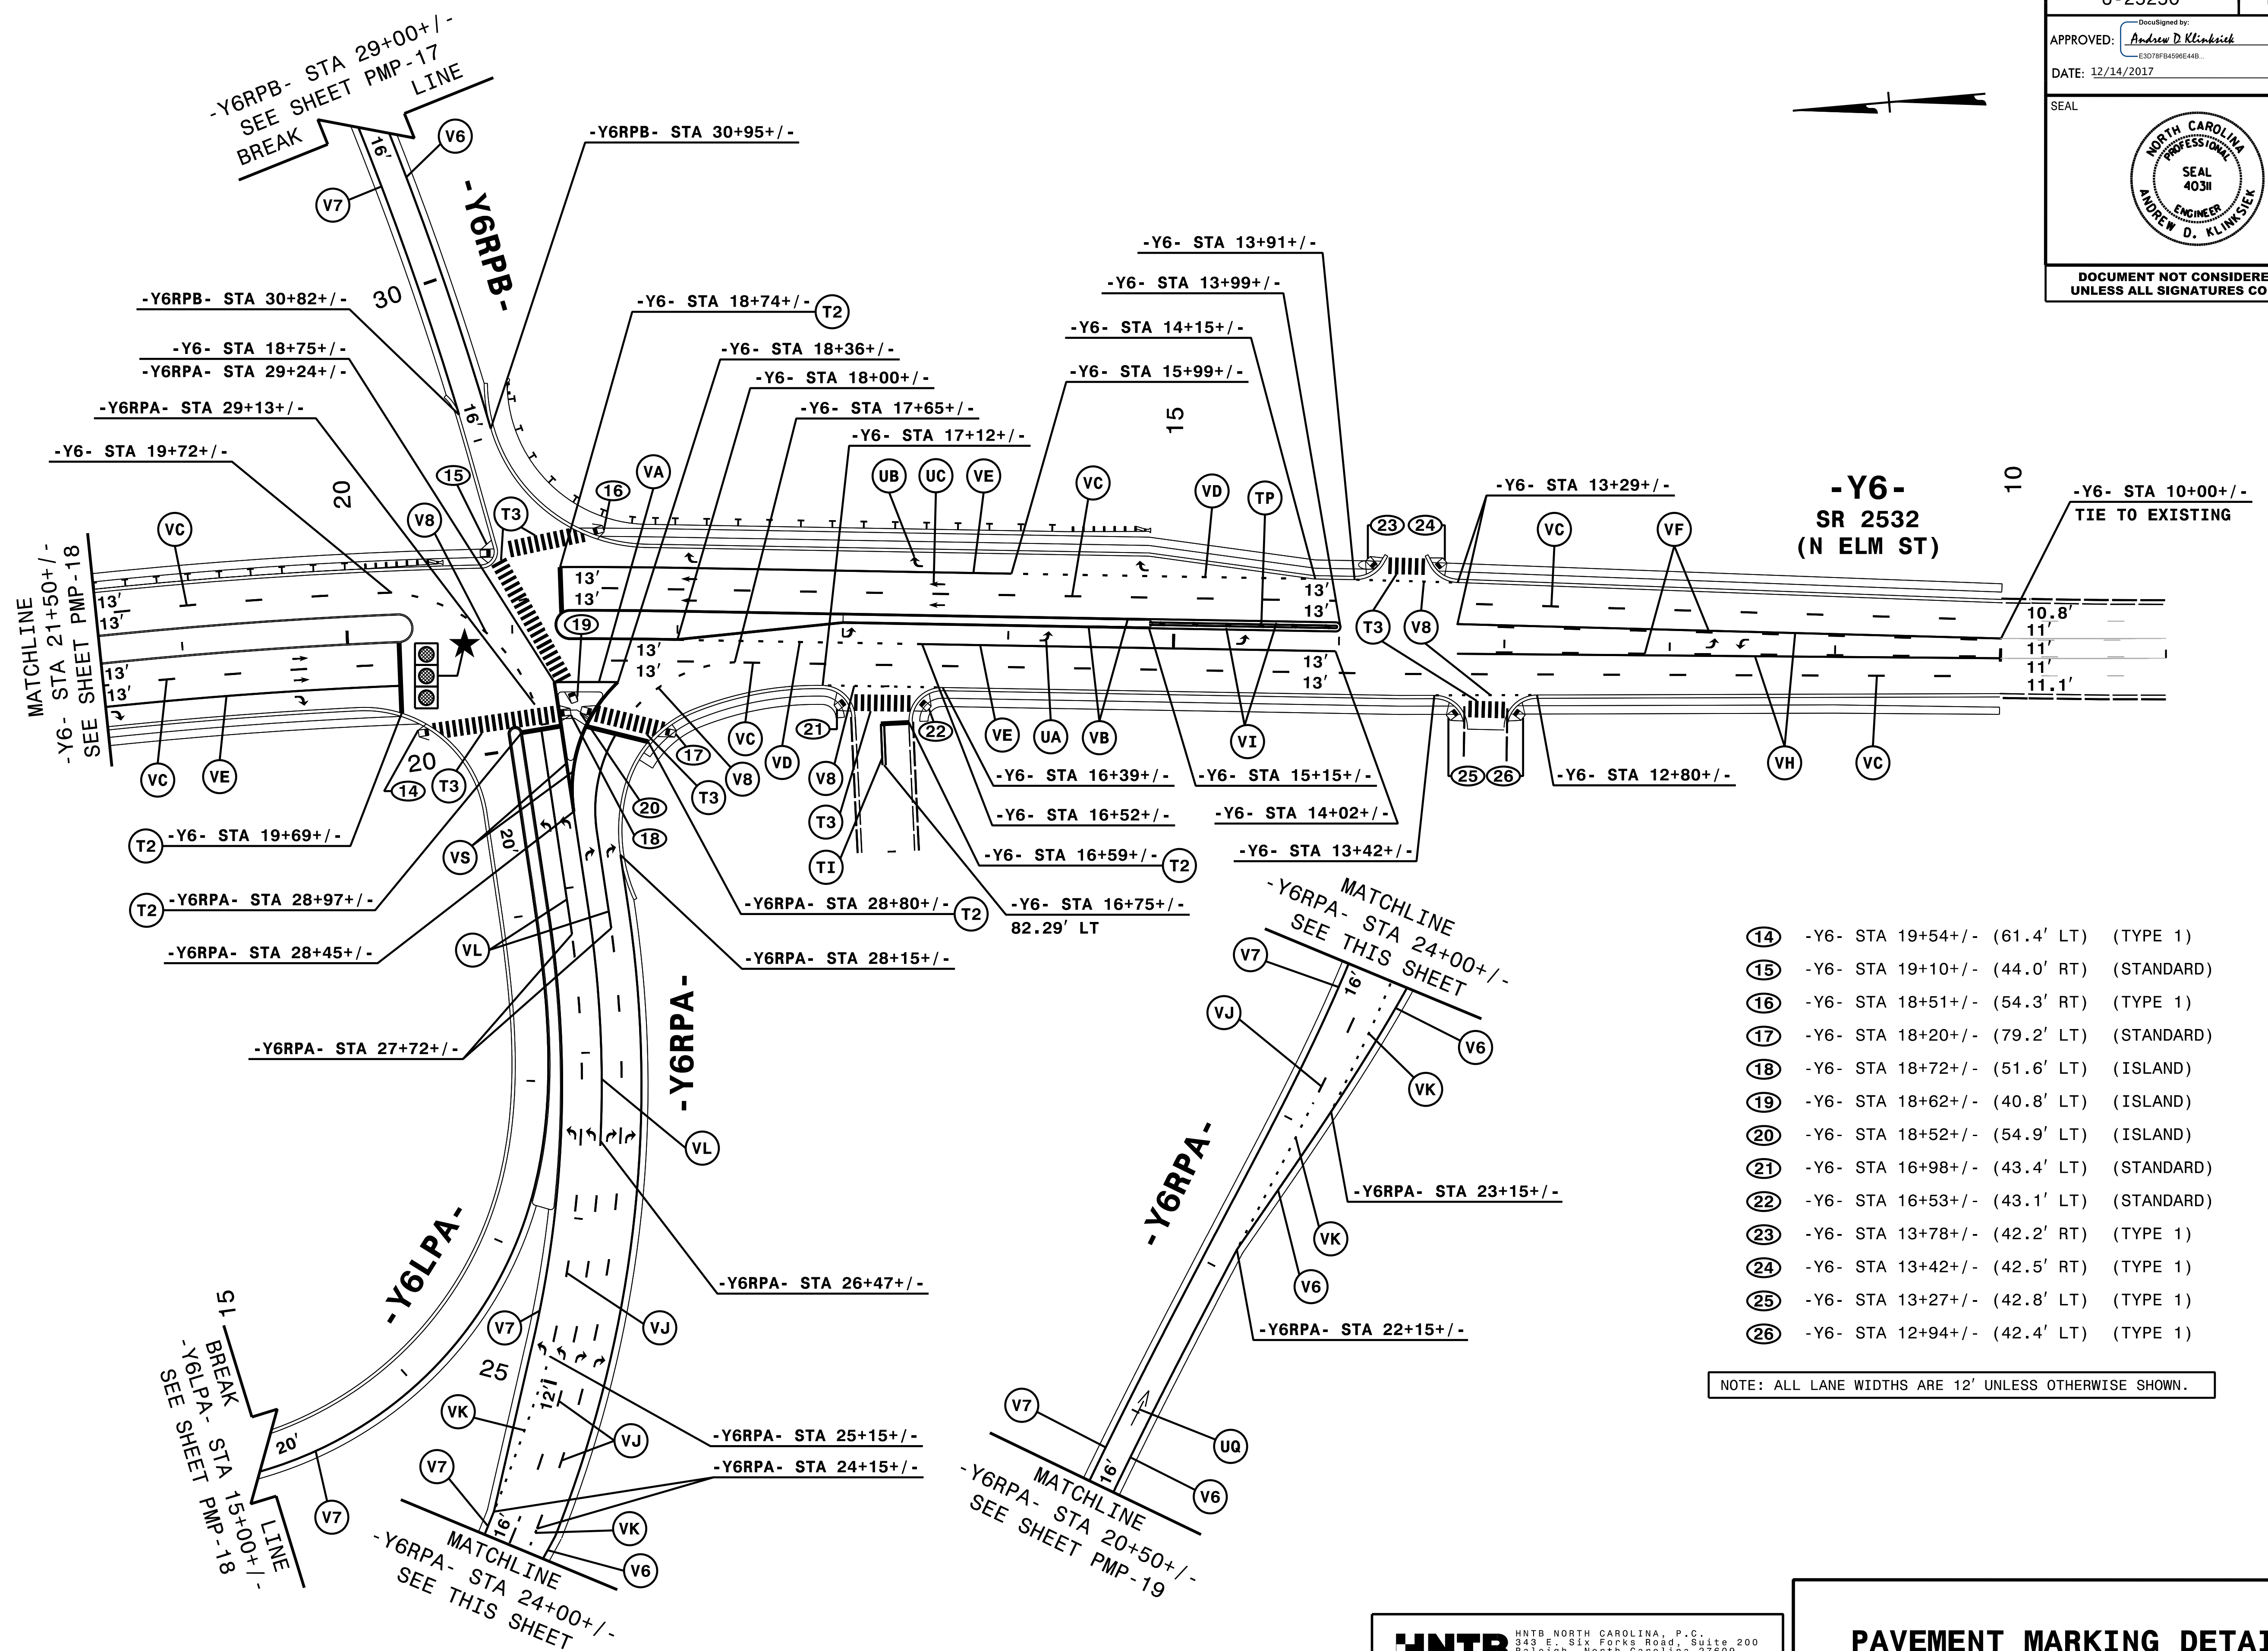


TIP NO. U-2525C	SHEET NO. PMP-33
APPROVED: <i>Andrew D. Klincksiek</i> E3078FB4598E44B	
DATE: 12/14/2017	
	
DOCUMENT NOT CONSIDERED FINAL UNLESS ALL SIGNATURES COMPLETED	



- 14 -Y6- STA 19+54+/- (61.4' LT) (TYPE 1)
- 15 -Y6- STA 19+10+/- (44.0' RT) (STANDARD)
- 16 -Y6- STA 18+51+/- (54.3' RT) (TYPE 1)
- 17 -Y6- STA 18+20+/- (79.2' LT) (STANDARD)
- 18 -Y6- STA 18+72+/- (51.6' LT) (ISLAND)
- 19 -Y6- STA 18+62+/- (40.8' LT) (ISLAND)
- 20 -Y6- STA 18+52+/- (54.9' LT) (ISLAND)
- 21 -Y6- STA 16+98+/- (43.4' LT) (STANDARD)
- 22 -Y6- STA 16+53+/- (43.1' LT) (STANDARD)
- 23 -Y6- STA 13+78+/- (42.2' RT) (TYPE 1)
- 24 -Y6- STA 13+42+/- (42.5' RT) (TYPE 1)
- 25 -Y6- STA 13+27+/- (42.8' LT) (TYPE 1)
- 26 -Y6- STA 12+94+/- (42.4' LT) (TYPE 1)

NOTE: ALL LANE WIDTHS ARE 12' UNLESS OTHERWISE SHOWN.

12/14/2017  
P:\PMP\Ustrn\U2525C\_PMP\_33.dgn  
HNTB

**HNTB**  
 HNTB NORTH CAROLINA, P.C.  
 343 E. Six Forks Road, Suite 200  
 Raleigh, North Carolina 27609  
 NC License No: C-1554  
 (919) 546-8997

**PAVEMENT MARKING DETAIL**