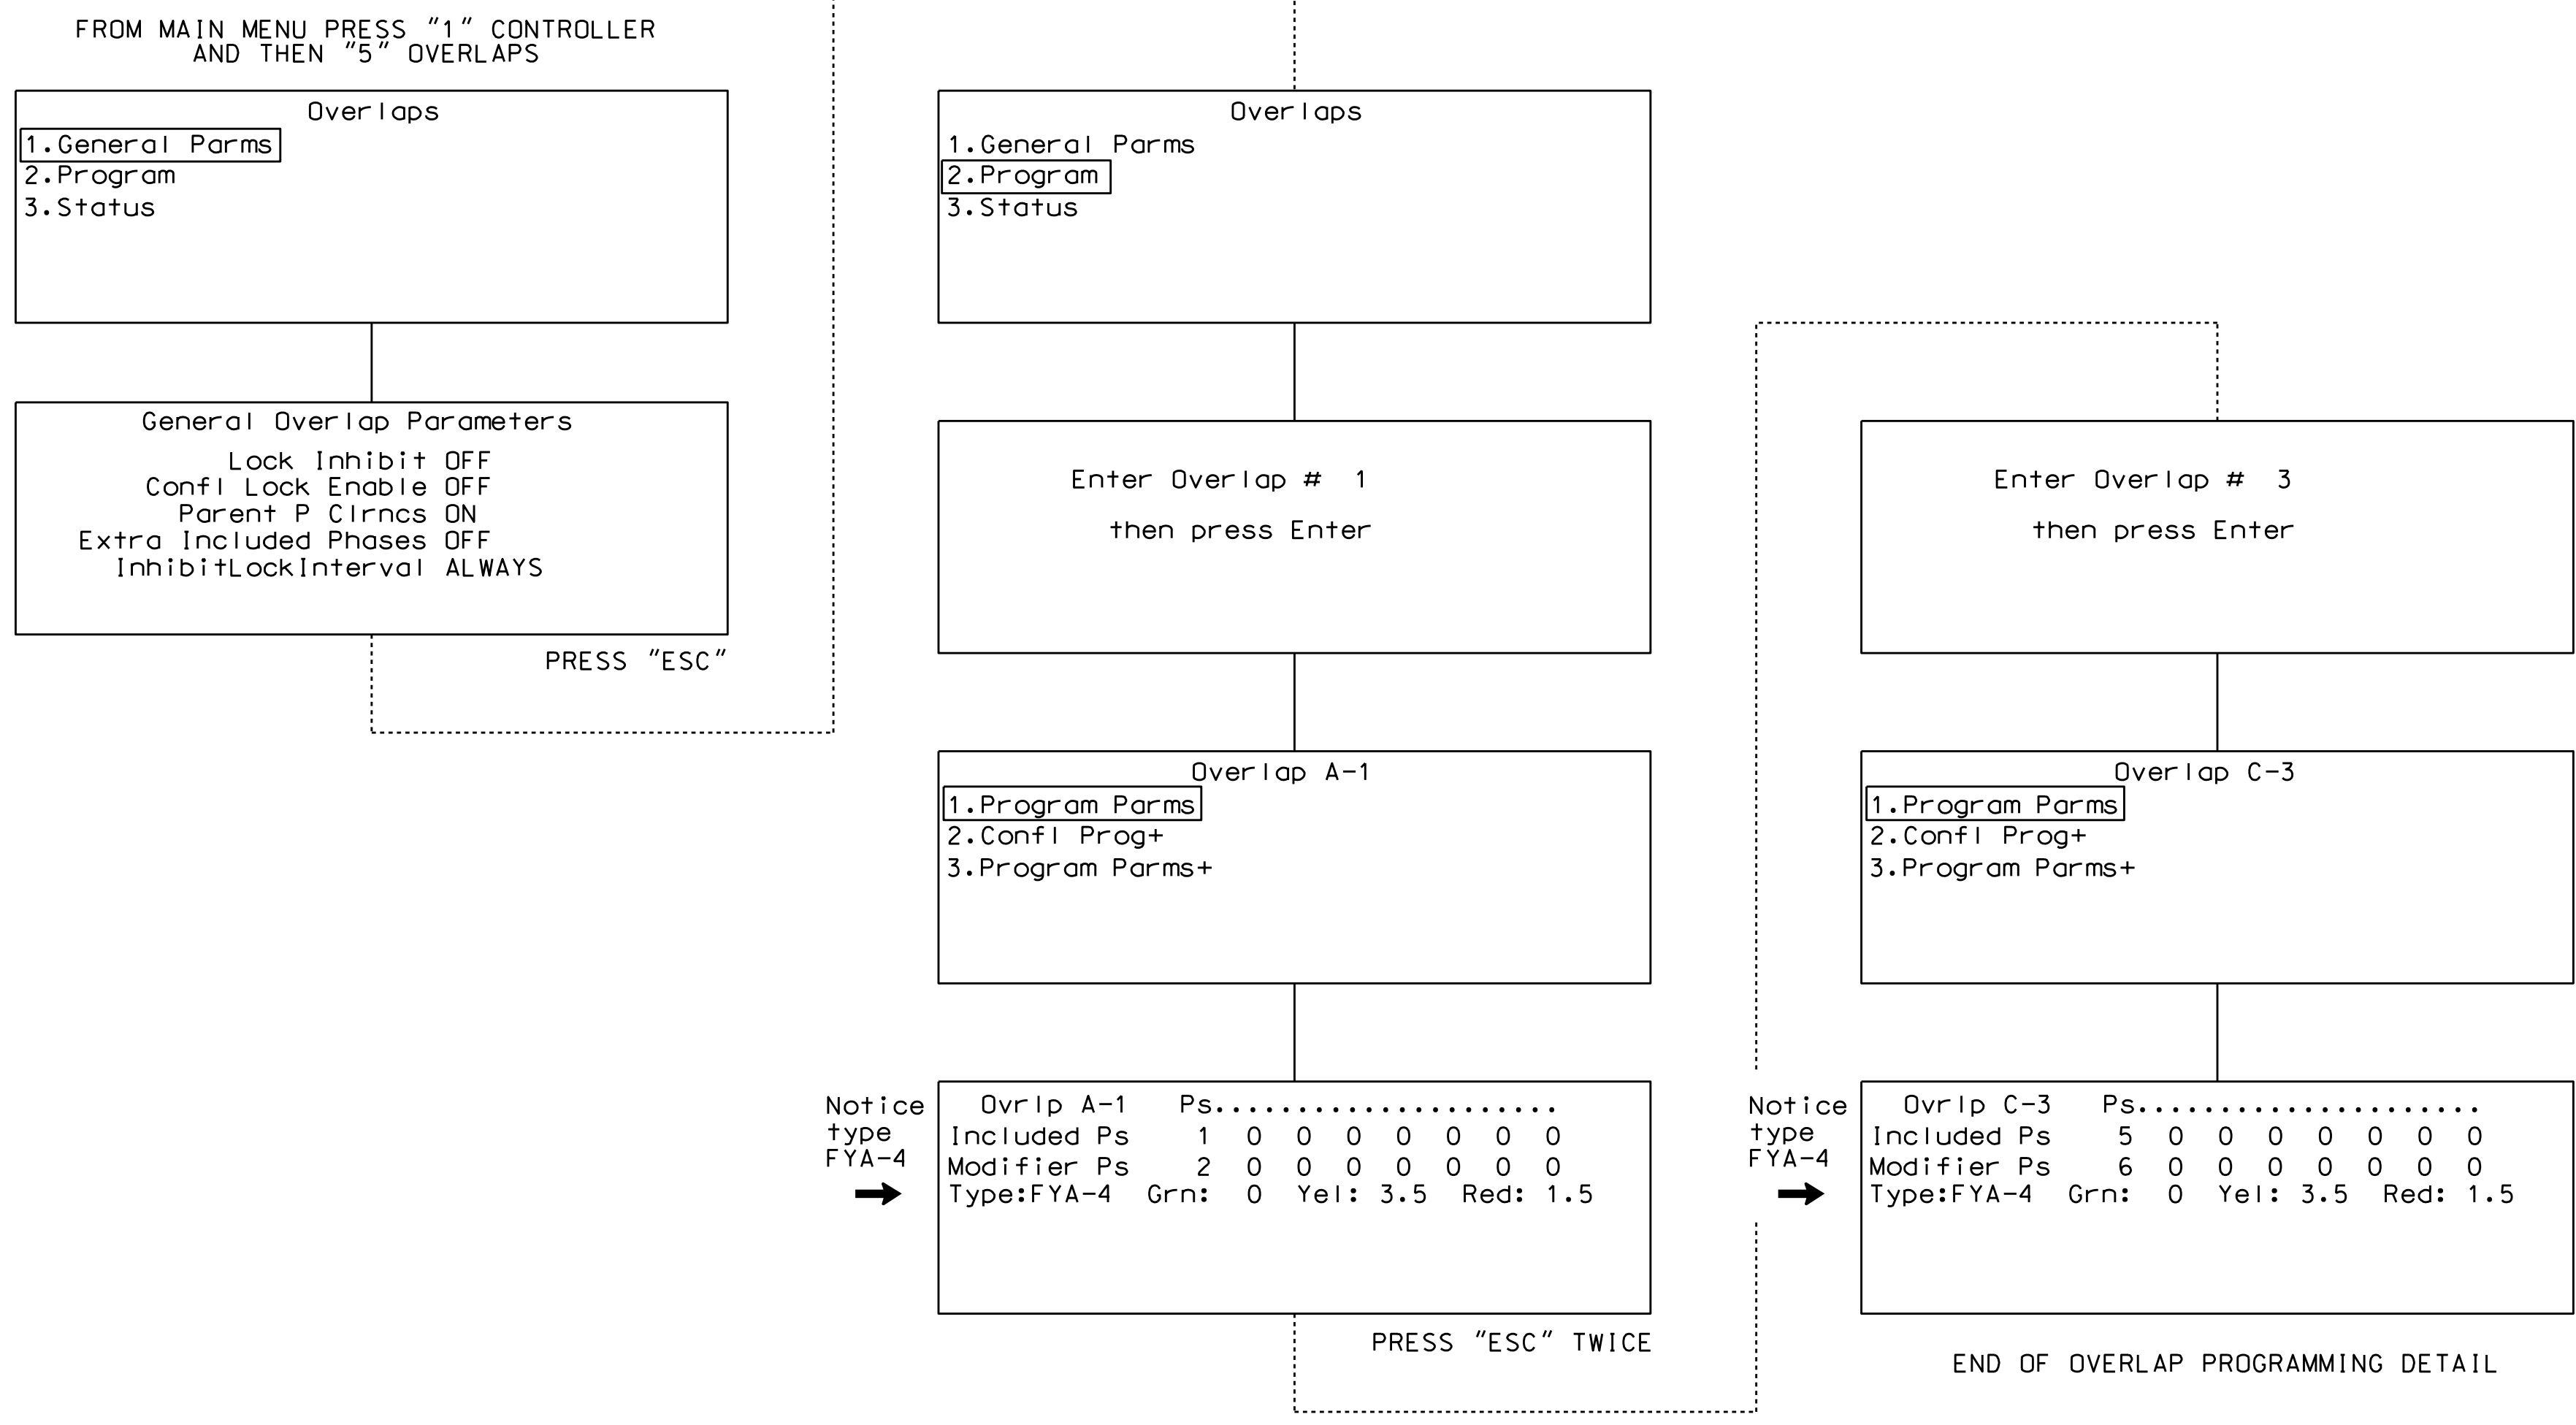


### OVERLAP PROGRAMMING DETAIL FOR OVERLAPS A and C\*

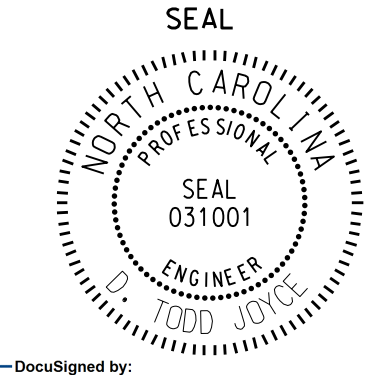
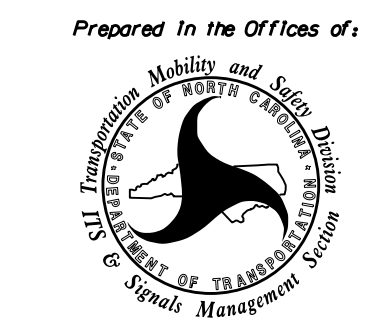
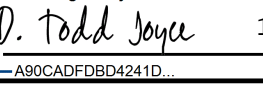
(program controller as shown below)

\*NOTE FOR ALL OVERLAPS: Use Default values for Overlap 'PLUS' programming details.



27-007-2017 11:17  
 C:\IT\ASIS\TIS\Sigal\work\groups\Sig\_Maps\Strickland\071723\_sme.e-xxx.dgn  
 C:\IT\ASIS\TIS\Sigal\work\groups\Sig\_Maps\Strickland

THIS ELECTRICAL DETAIL IS FOR  
THE SIGNAL DESIGN: 07-1723  
DESIGNED: September 2017  
SEALED: 10/24/2017  
REVISED:

Electrical Detail - Sheet 2 of 3		<b>DOCUMENT NOT CONSIDERED FINAL UNLESS ALL SIGNATURES COMPLETED</b>						
ELECTRICAL AND PROGRAMMING DETAILS FOR:	<b>SR 2523 (Yanceyville Street) at I-840 WB Ramps and Peach Orchard Drive</b>	SEAL 						
Prepared In the Offices of: 	Division 7 Guilford County Greensboro PLAN DATE: October 2017 REVIEWED BY: T. Joyce PREPARED BY: C. Strickland REVIEWED BY:	DocuSigned by:  10/30/2017 AR0CADFFB042410 DATE						
750 N. Greenfield Pkwy, Garner, NC 27529	<table border="1" style="width: 100%; border-collapse: collapse;"> <tr> <th style="width: 50%;">REVISIONS</th> <th style="width: 25%;">INIT.</th> <th style="width: 25%;">DATE</th> </tr> <tr> <td> </td> <td> </td> <td> </td> </tr> </table>	REVISIONS	INIT.	DATE				SIG. INVENTORY NO. 07-1723
REVISIONS	INIT.	DATE						