


STATE OF NORTH CAROLINA DIVISION OF HIGHWAYS

PROJECT I.D. NO. U-2525C	SHEET NO. Sig.M1
-----------------------------	---------------------

STANDARD DRAWINGS FOR ALL METAL POLES

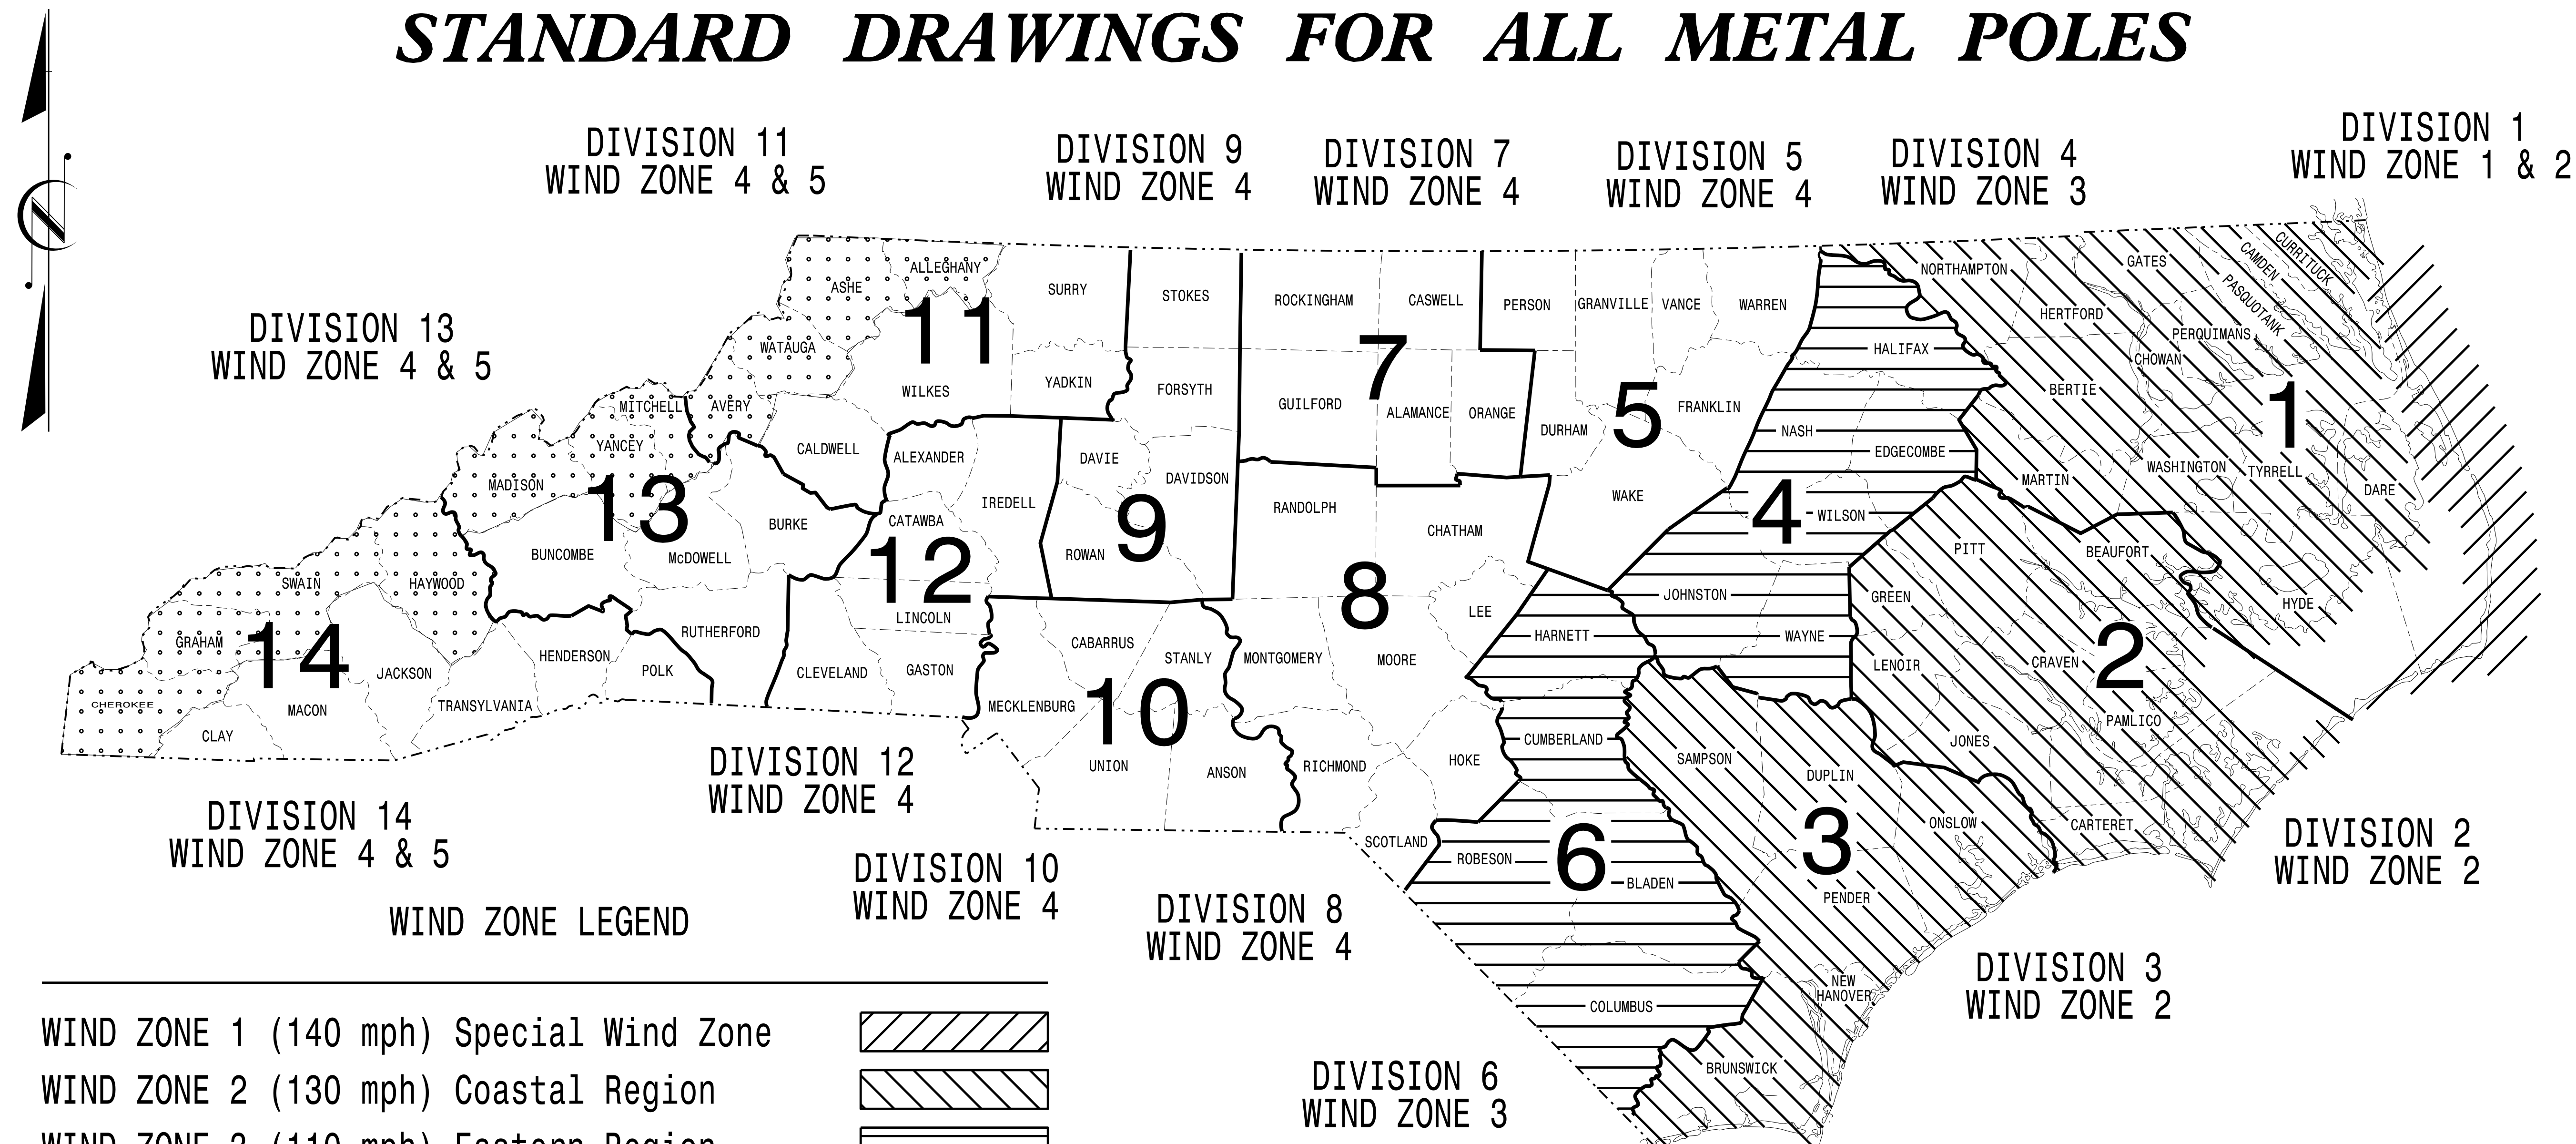

WIND ZONE LEGEND

WIND ZONE 1 (140 mph) Special Wind Zone		
WIND ZONE 2 (130 mph) Coastal Region		
WIND ZONE 3 (110 mph) Eastern Region		
WIND ZONE 4 (90 mph) Central & Mtn. Region		
WIND ZONE 5 (120 mph) Special Wind Zone		

<https://connect.ncdot.gov/resources/safety/Pages/ITS-Design-Resources.aspx>

Prepared In the Offices of:

750 N. Greenfield Pkwy.
Garner, NC 27529

Designed in conformance with the latest 2015 Interim to the 6th Edition 2013 **AASHTO** Standard Specifications for Highway Signs, Luminaires, and Traffic Signals

INDEX OF PLANS

DRAWING NUMBER	DESCRIPTION
Sig. M 1	Statewide Wind Zone Map
Sig. M 2	Typical Fabrication Details-All Metal Poles
Sig. M 3	Typical Fabrication Details-Strain Poles
Sig. M 4	Typical Fabrication Details-Mast Arm Poles
Sig. M 5	Typical Fabrication Details-Mast Arm Connection
Sig. M 6	Typical Fabrication Details-Strain Pole Attachments
Sig. M 7	Construction Details-Foundations
Sig. M 8	Standard Strain Pole Foundation-All Soil Conditions

NC DOT CONTACTS:

MOBILITY AND SAFETY DIVISION - ITS AND SIGNALS UNIT

M.M. MC DIARMID, P.E. - STATE ITS AND SIGNALS ENGINEER

J.P. GALLOWAY, P.E. - STATE SIGNALS ENGINEER

D.C. SARKAR, P.E. - ITS AND SIGNALS SENIOR STRUCTURAL ENGINEER

SEAL

DocuSigned by:
Debesh C. Sarkar
DATE: 10/11/2017