



SIGNAL COMMUNICATIONS- SYSTEM 1

NEW AERIAL SPLICE ENCLOSURE AT 07-1722

NOTE:
1. UNLESS OTHERWISE NOTED, CAP AND STORE UNUSED FIBERS.

LEGEND

COLOR CODE TIA/EIA 598-A		
(1) BLUE	(7) RED	X - FUSION SPLICE INDIVIDUAL FIBER
(2) ORANGE	(8) BLACK	
(3) GREEN	(9) YELLOW	[BUFFER TUBE] SPLICE OR EXPRESS ENTIRE BUFFER TUBE AS NOTED
(4) BROWN	(10) VIOLET	
(5) SLATE	(11) ROSE	
(6) WHITE	(12) AQUA	

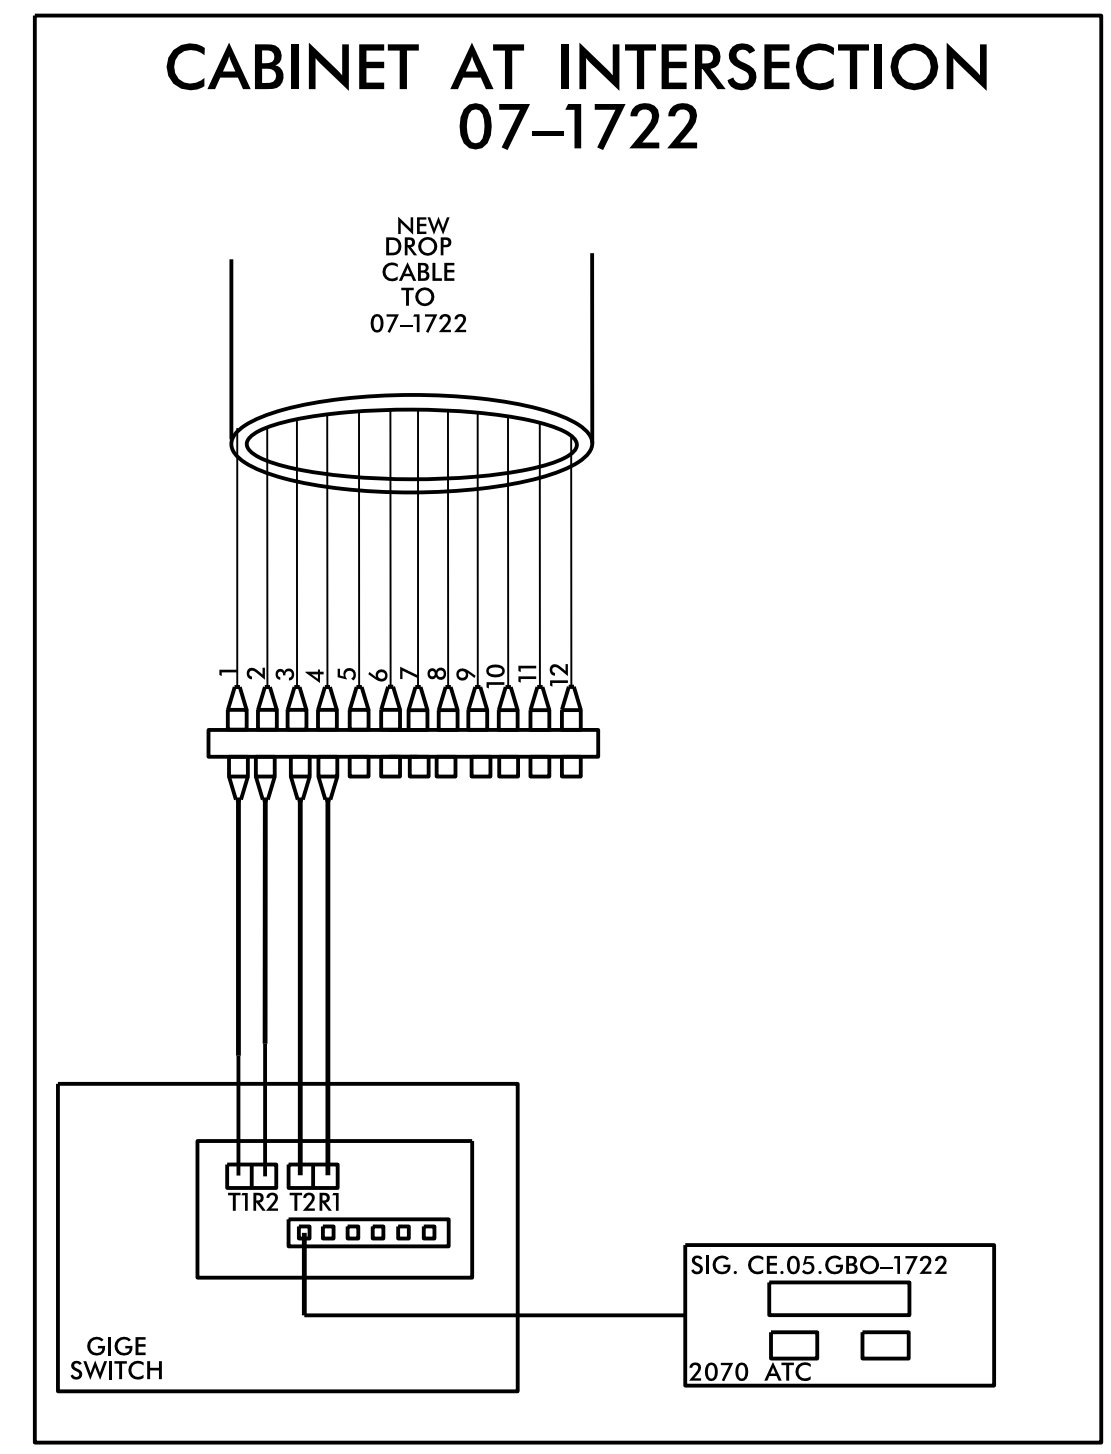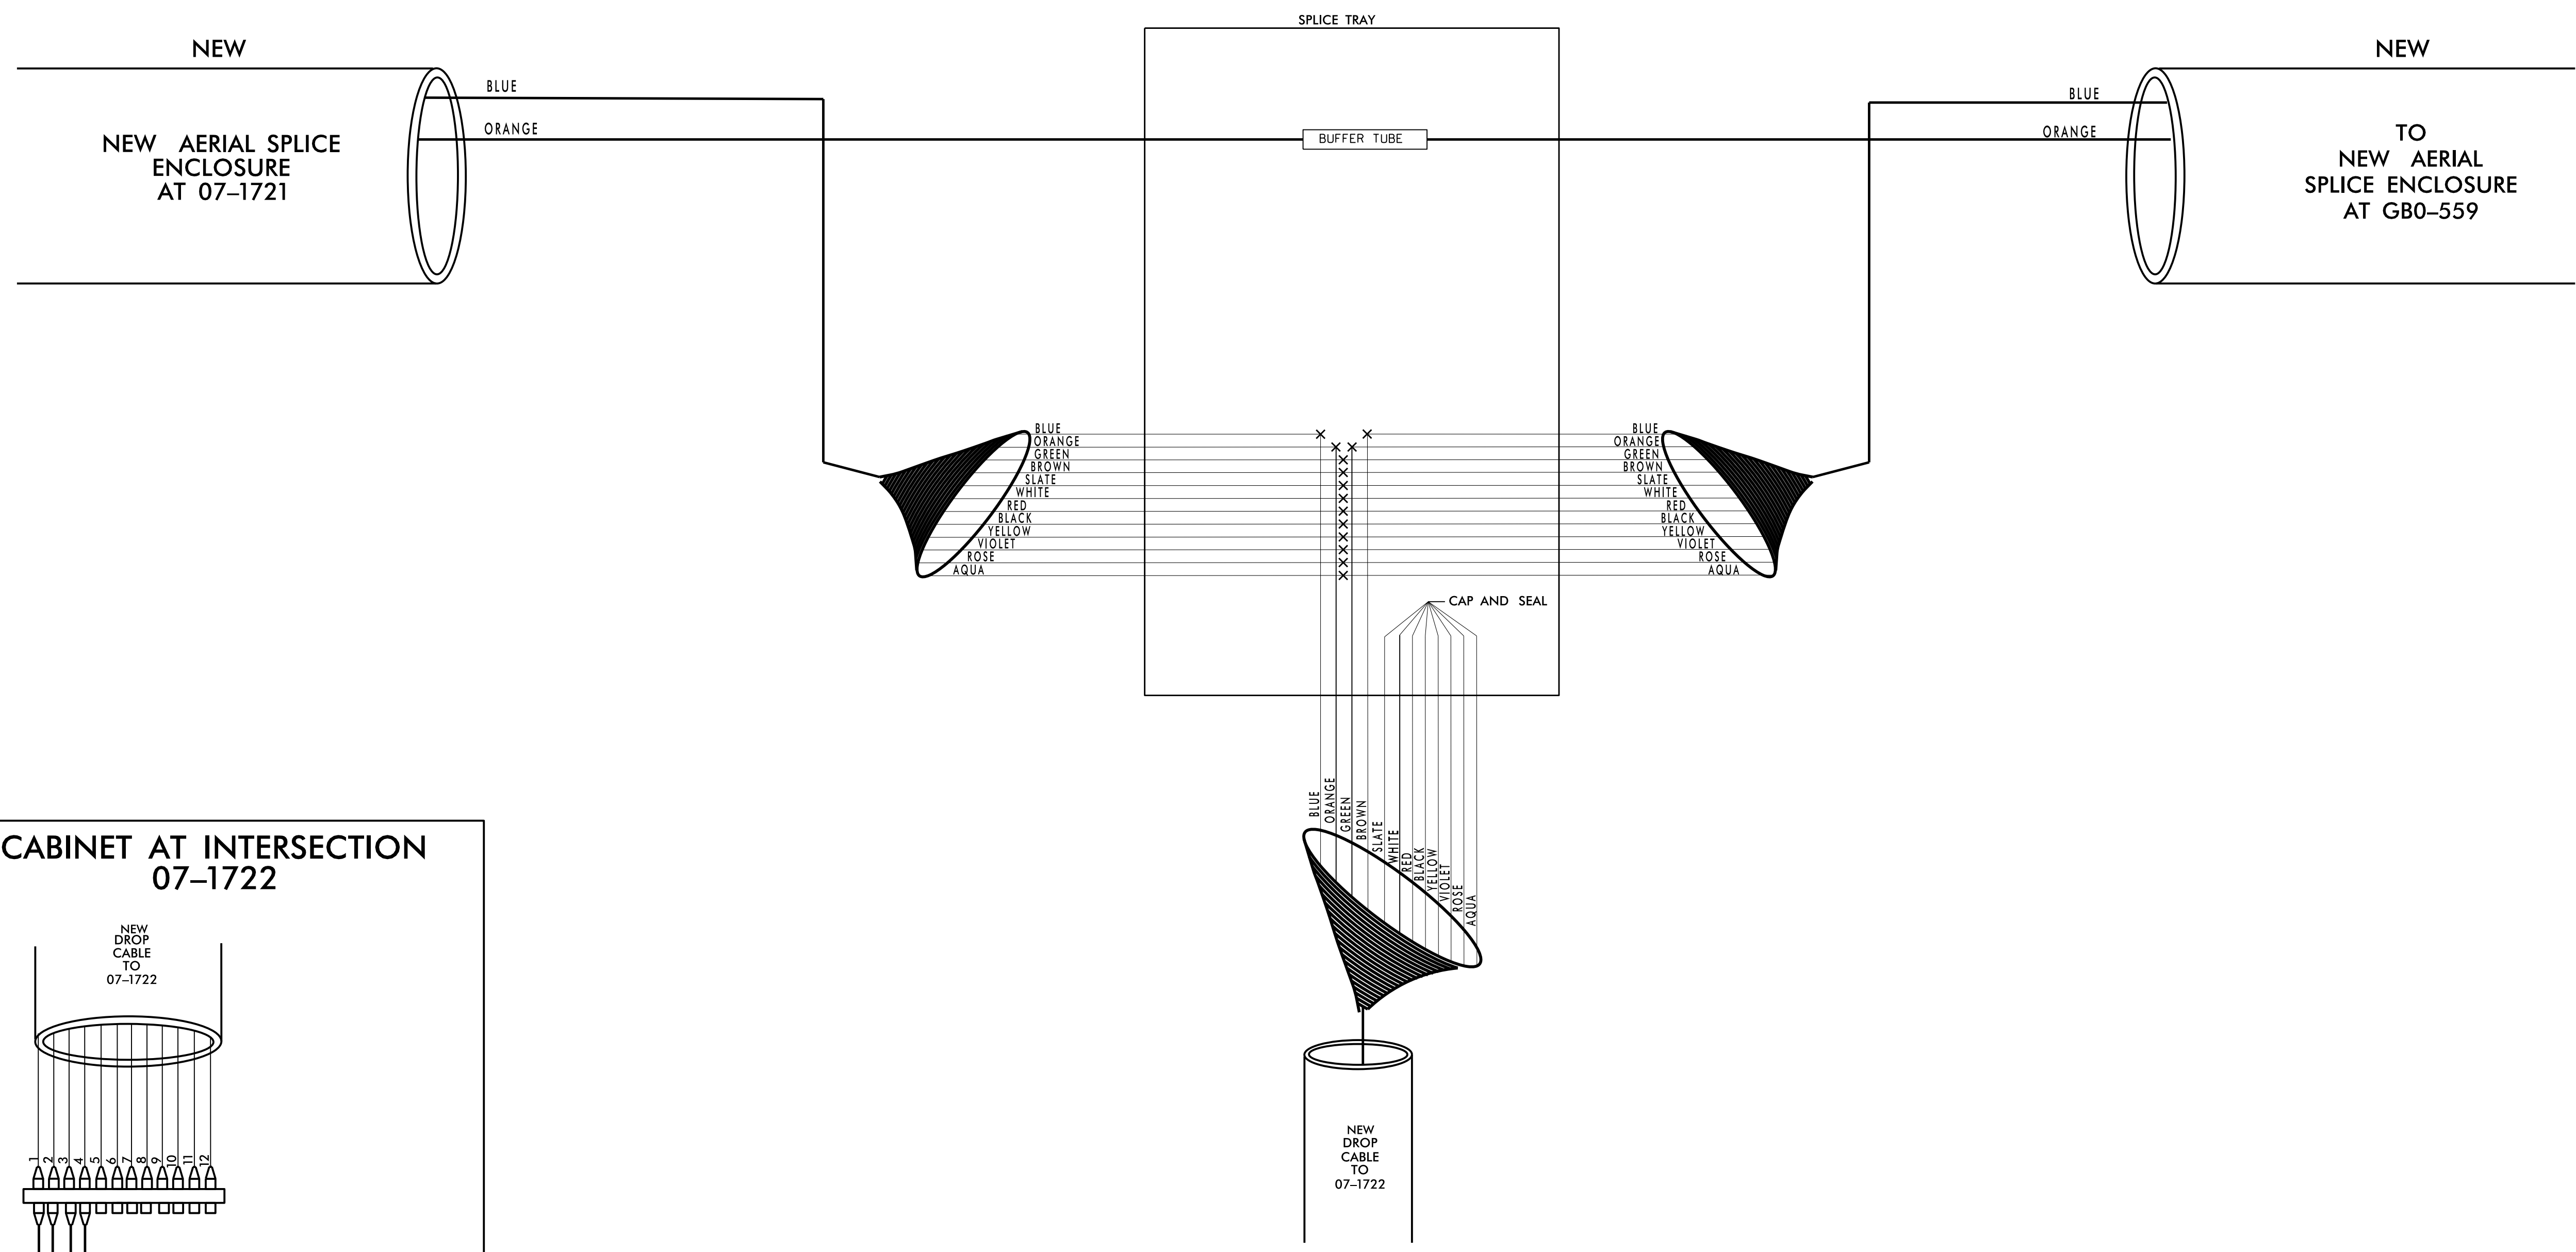

TMP PHASE 1

DOCUMENT NOT CONSIDERED FINAL UNLESS ALL SIGNATURES COMPLETED

<p>750 N. Greenfield Pkwy., Garner, NC 27529</p>	SPLICE DETAILS		
	DIVISION 07 GUILFORD CO. GREENSBORO PLAN DATE: OCTOBER 2017 PREPARED BY: H. T. BERGGREN SCALE: 0 N/A	REVIEWED BY: <i>N. Avery</i> REVIEWED BY: 9F5094CBED3443	