

**EXISTING AERIAL SPLICE ENCLOSURE GBO-131**




NOTE:  
1. UNLESS OTHERWISE NOTED, CAP AND STORE UNUSED FIBERS.

**LEGEND**

COLOR CODE TIA/EIA 598-A	
(1) BLUE	(7) RED
(2) ORANGE	(8) BLACK
(3) GREEN	(9) YELLOW
(4) BROWN	(10) VIOLET
(5) SLATE	(11) ROSE
(6) WHITE	(12) AQUA

X - FUSION SPLICE INDIVIDUAL FIBER

BUFFER TUBE - SPLICE OR EXPRESS ENTIRE BUFFER TUBE AS NOTED

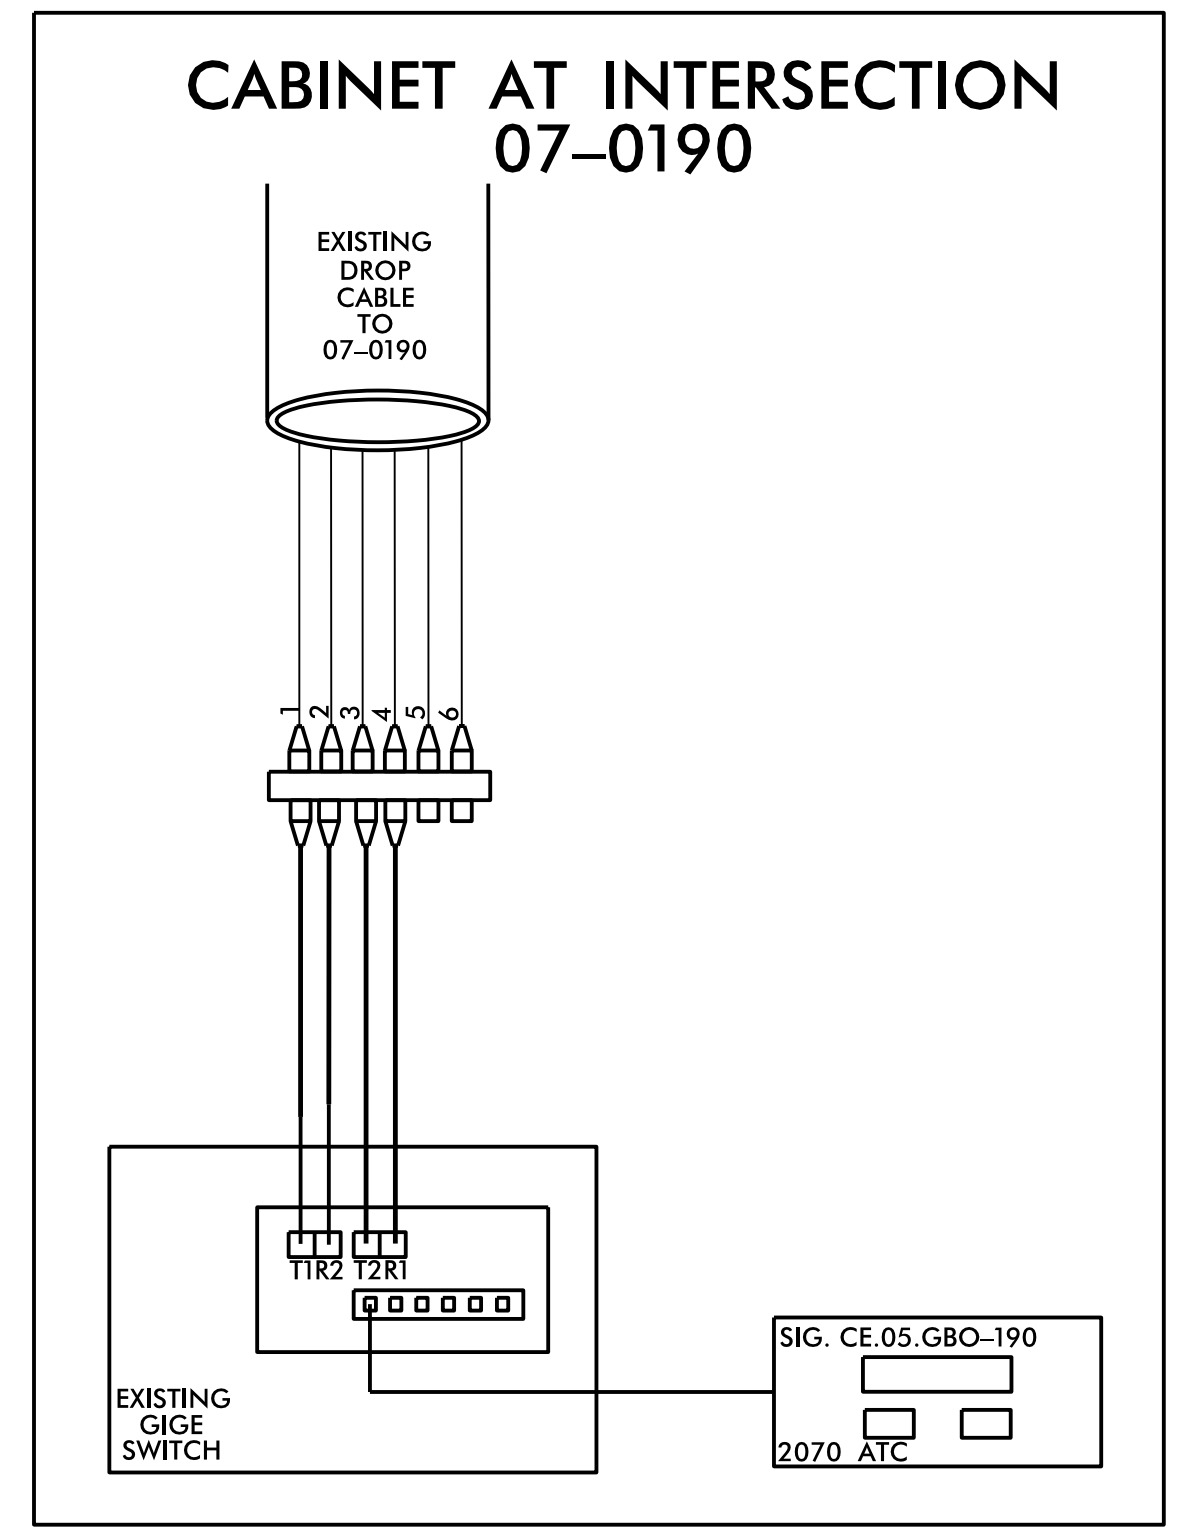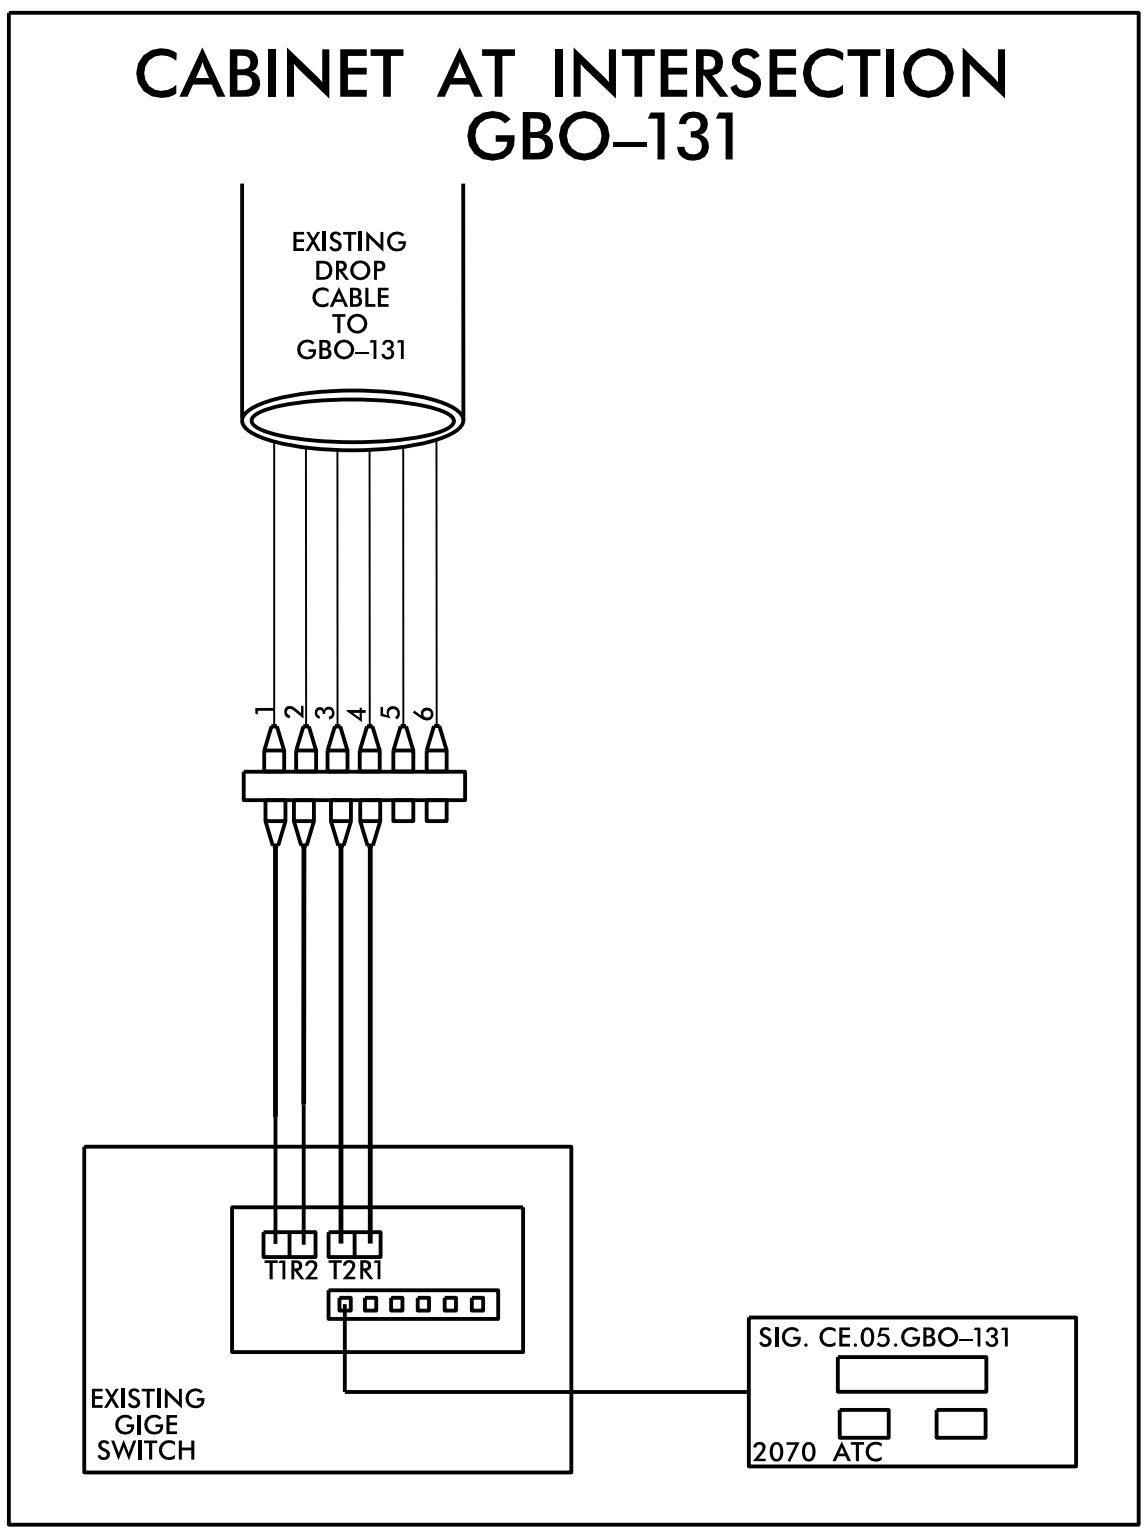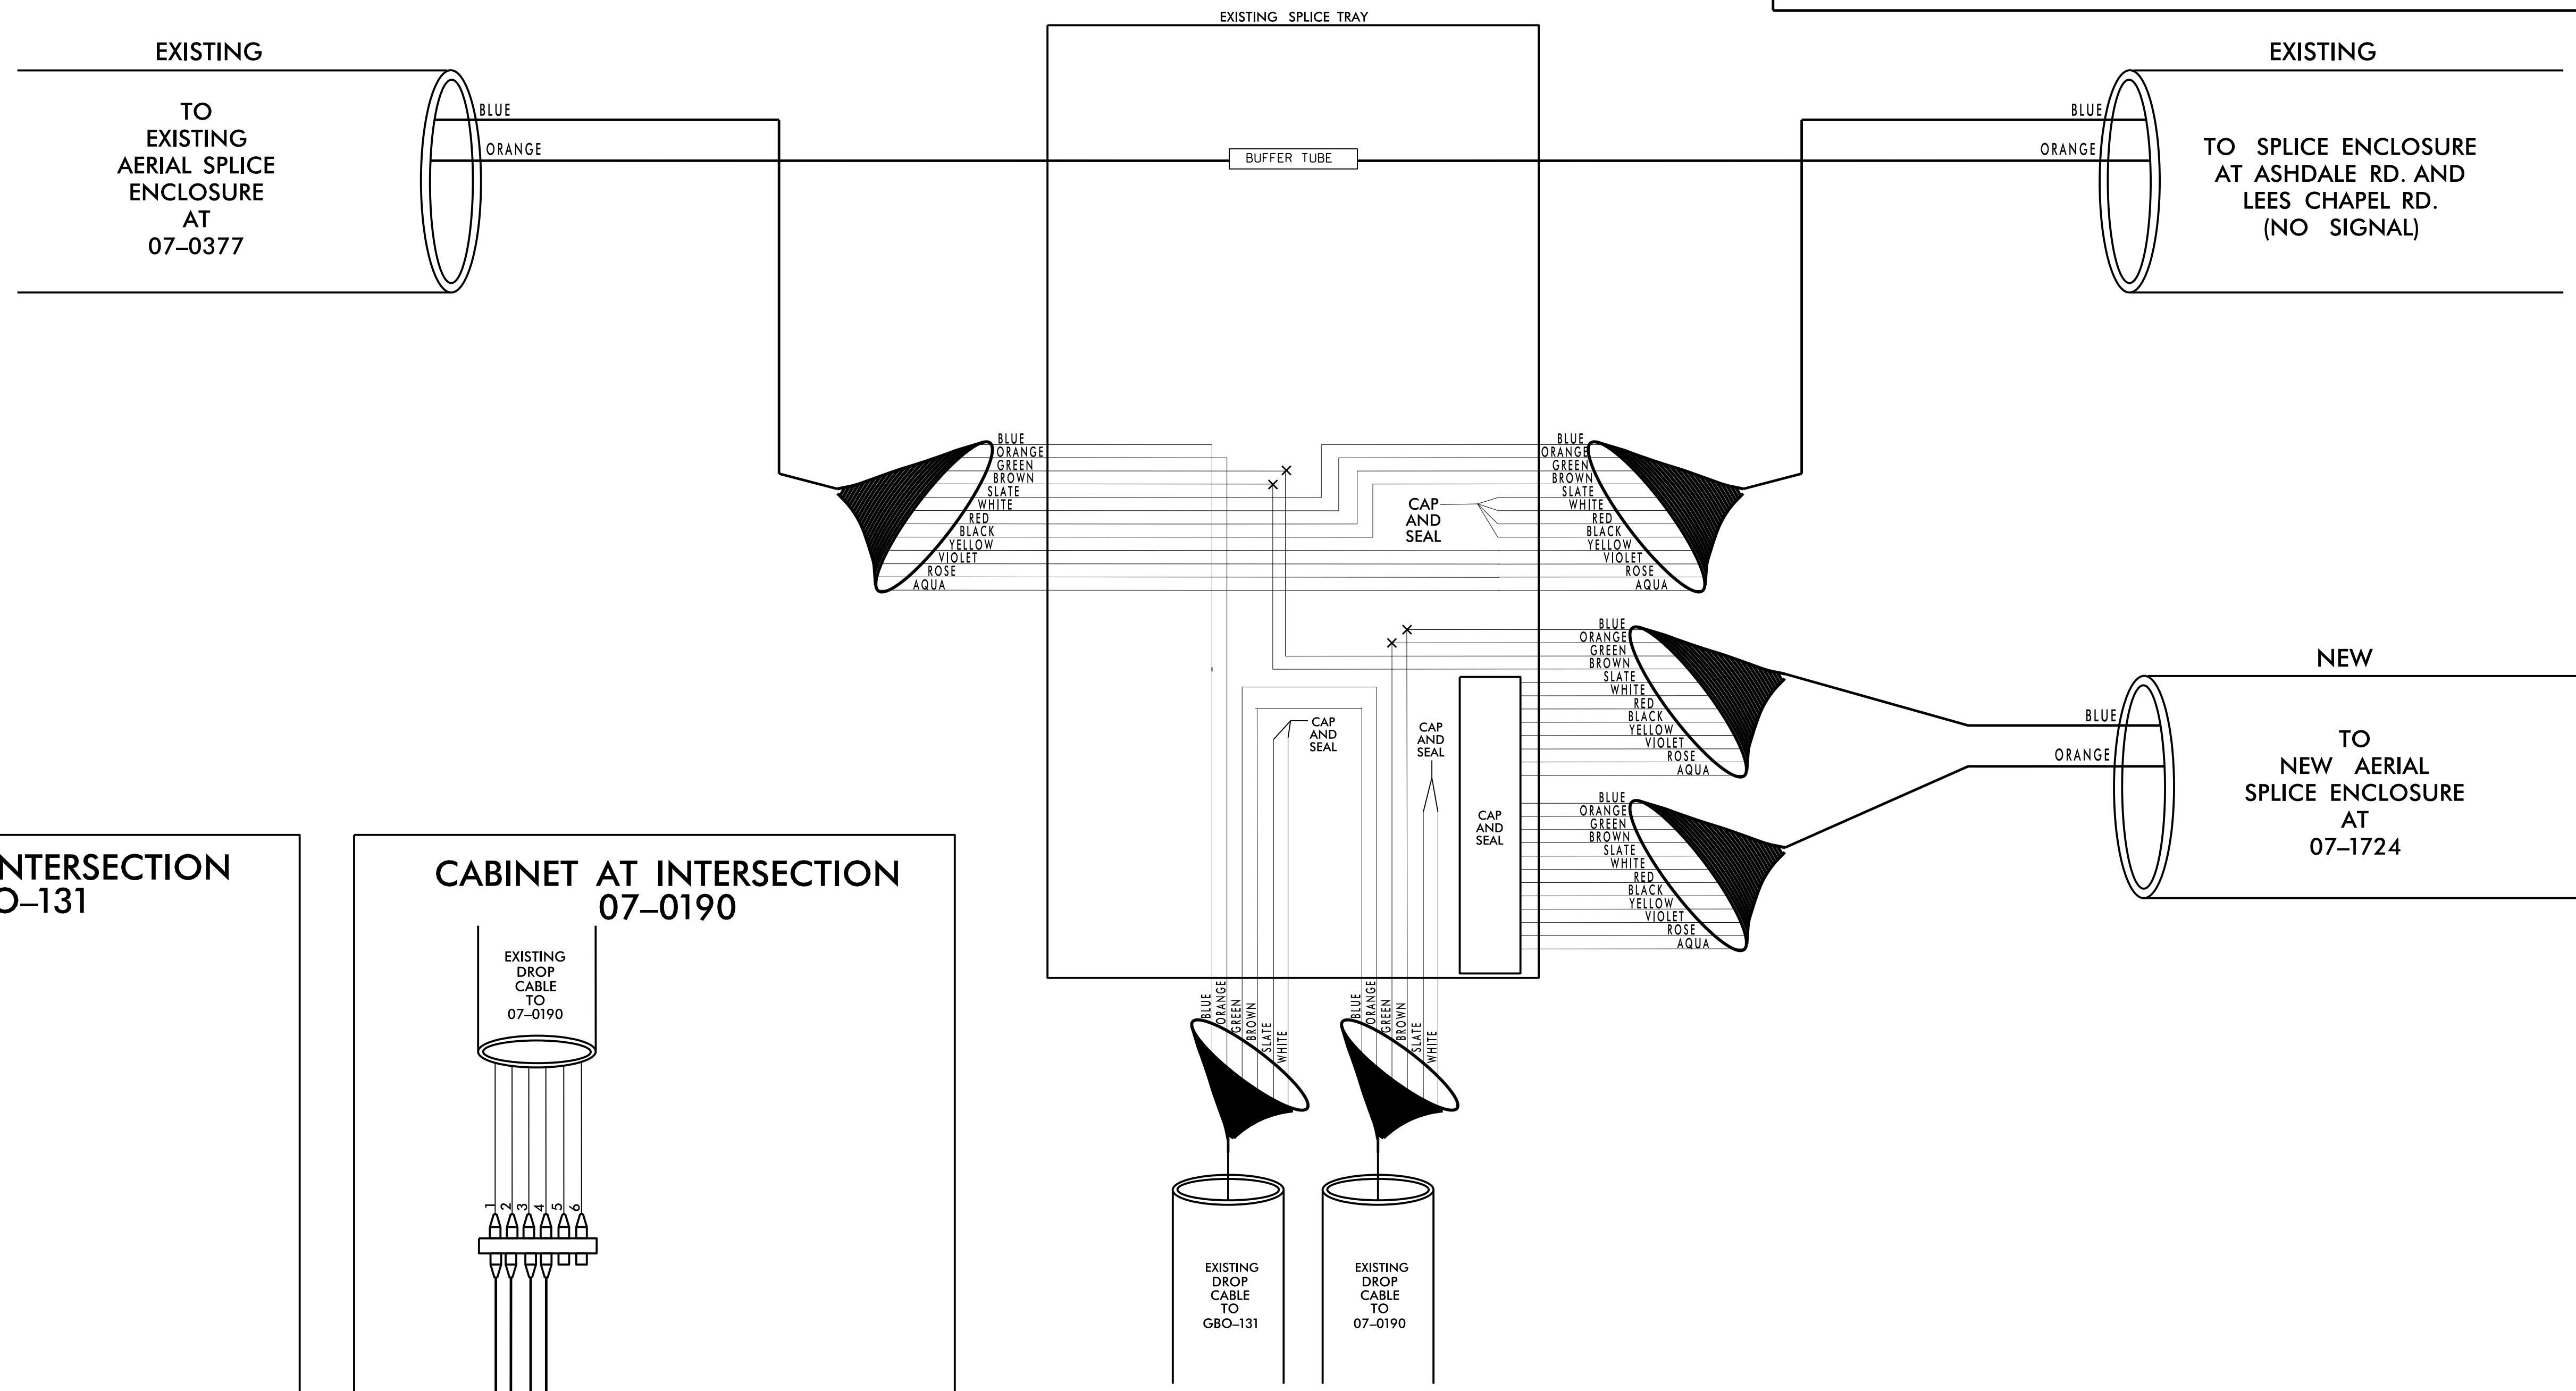

TMP PHASE 1

**DOCUMENT NOT CONSIDERED FINAL UNLESS ALL SIGNATURES COMPLETED**

<p>750 N. Greenfield Pkwy., Garner, NC 27529</p>	<p><b>SPLICE DETAILS</b></p> <p>DIVISION 07 GUILFORD CO. GREENSBORO</p>		
	<p>PLAN DATE: OCTOBER 2017</p> <p>PREPARED BY: H. T. BERGGREN</p>	<p>REVIEWED BY: N. Avery</p> <p>REVIEWED BY: 985094CBED9443</p>	
<p>REVISIONS</p>			<p>INIT. DATE</p>
<p>DATE</p>			<p>10/23/2017</p>