


8/23/99

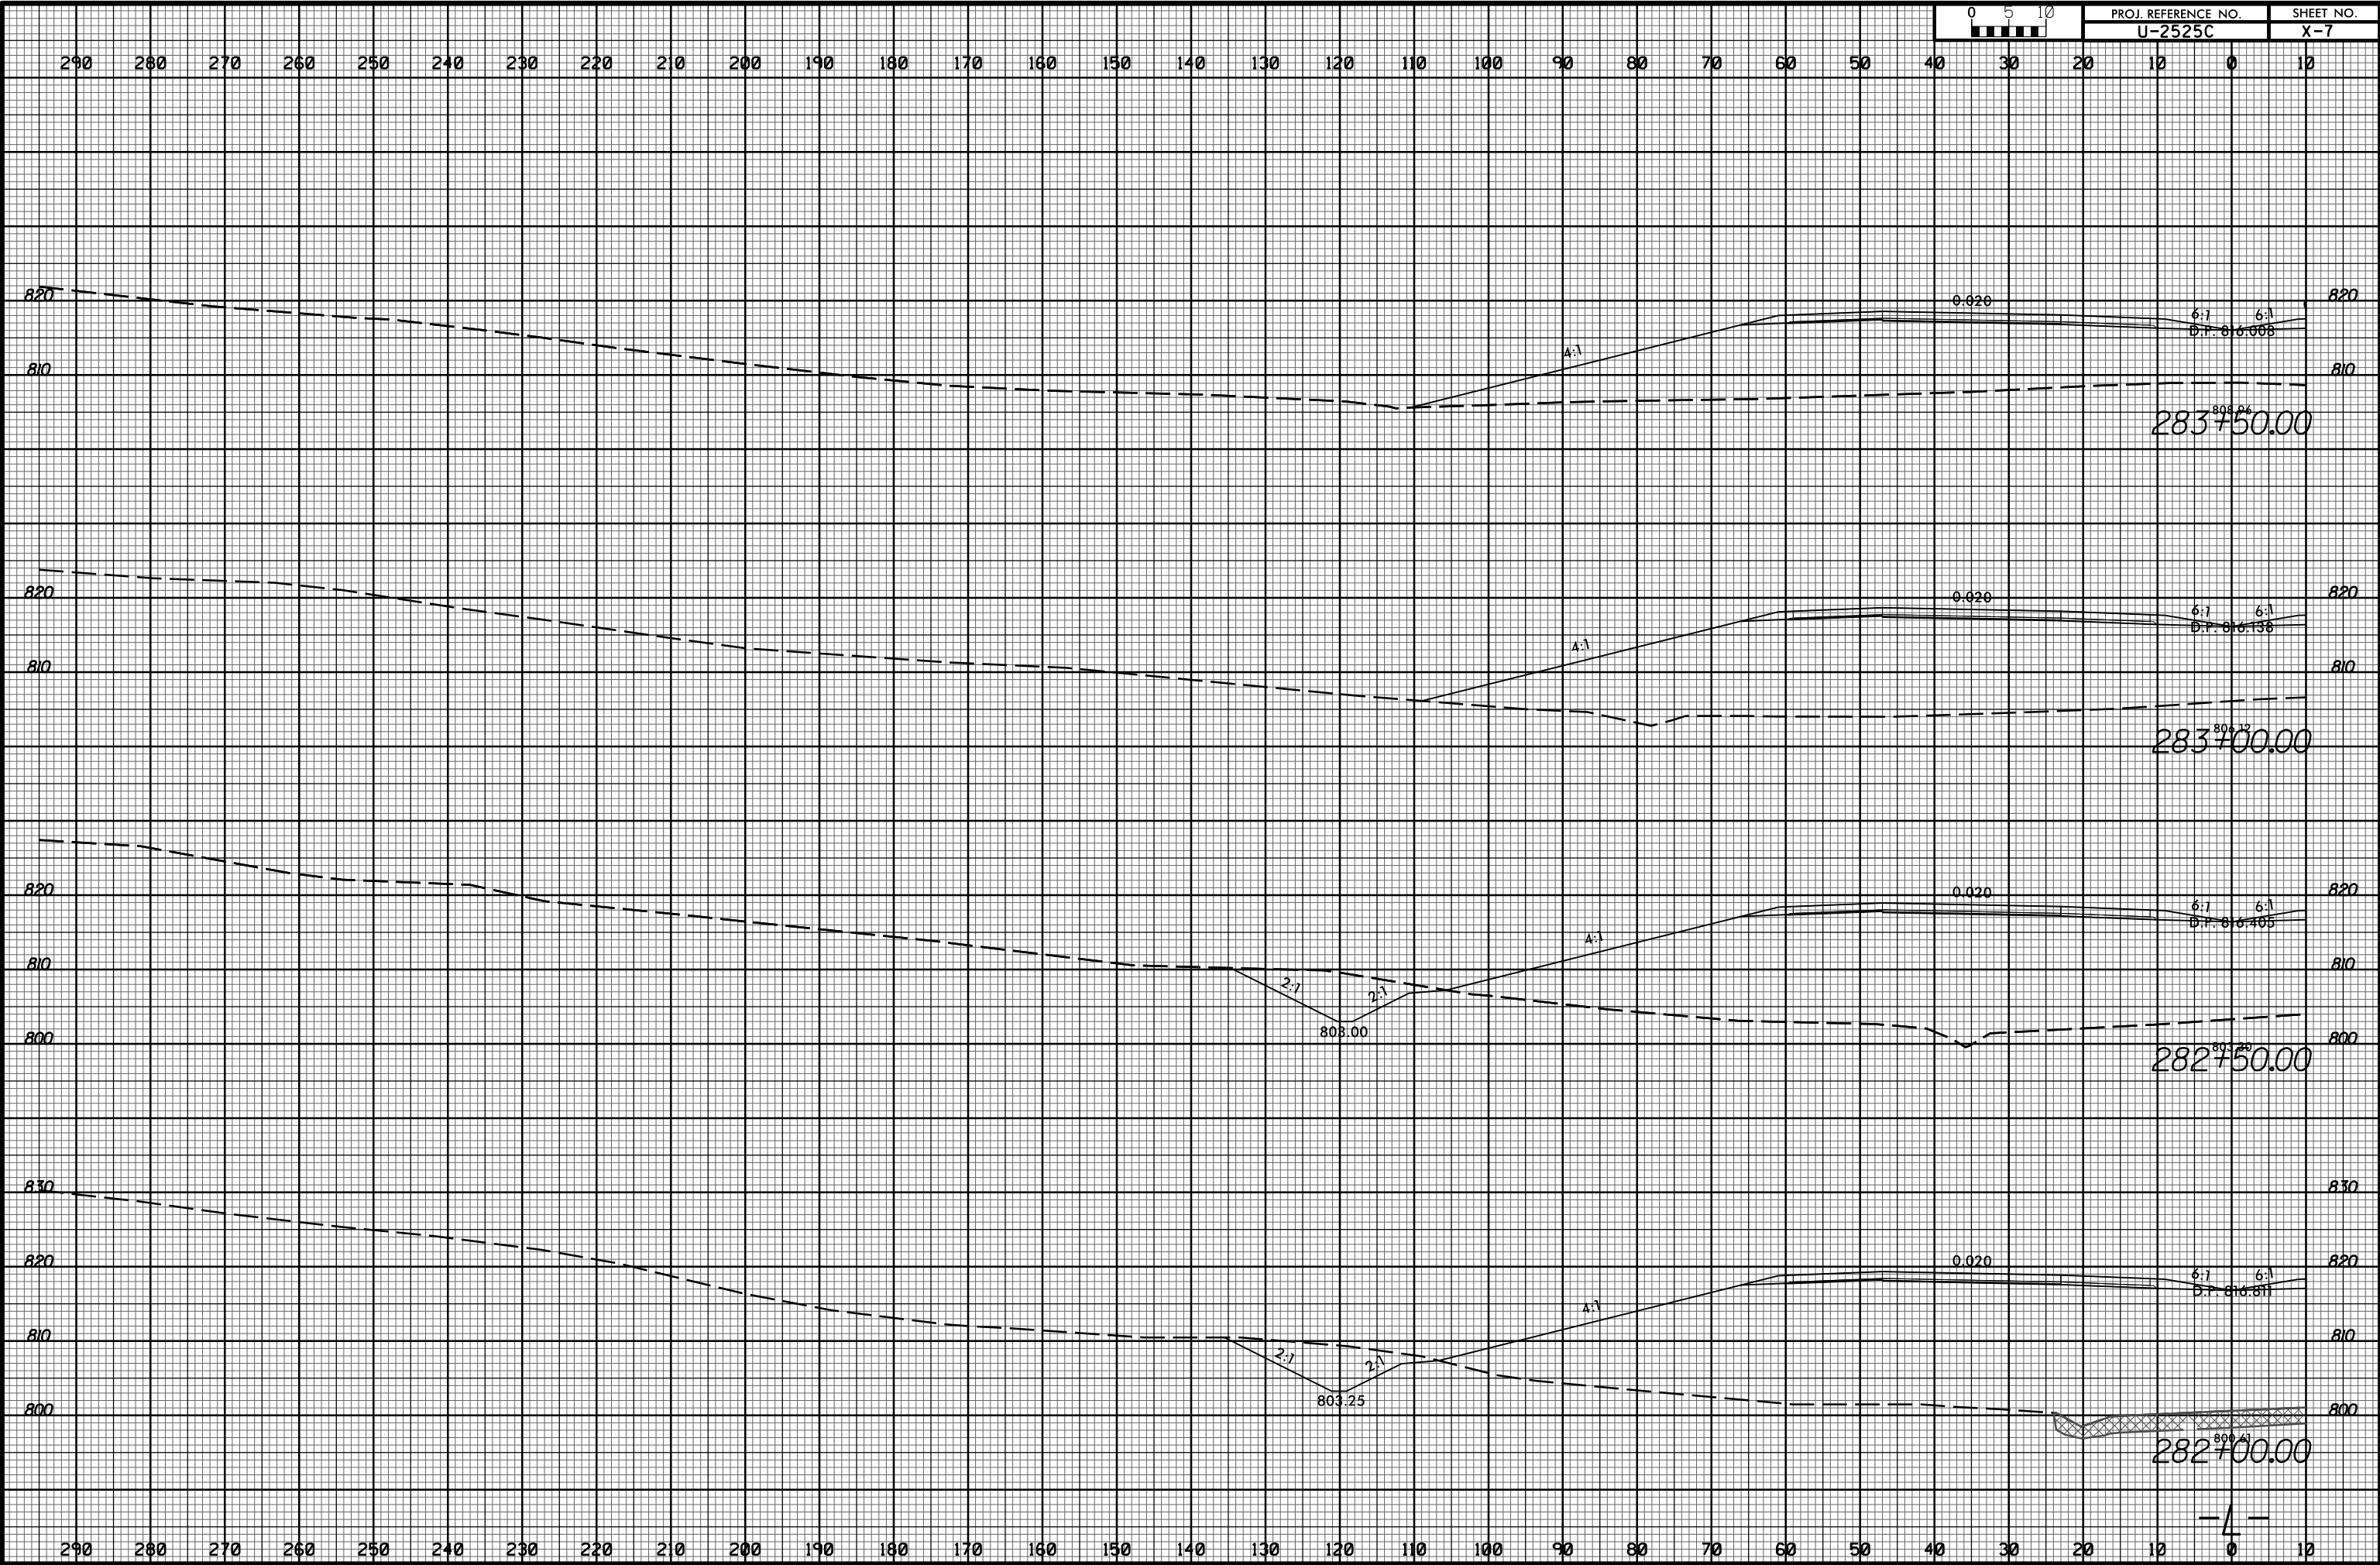

PROJ. REFERENCE NO. U-2525C SHEET NO. X-7



11/20/2017 11:58:32 AM U:\Projects\2525c_rdy_xpl\11.dgn