
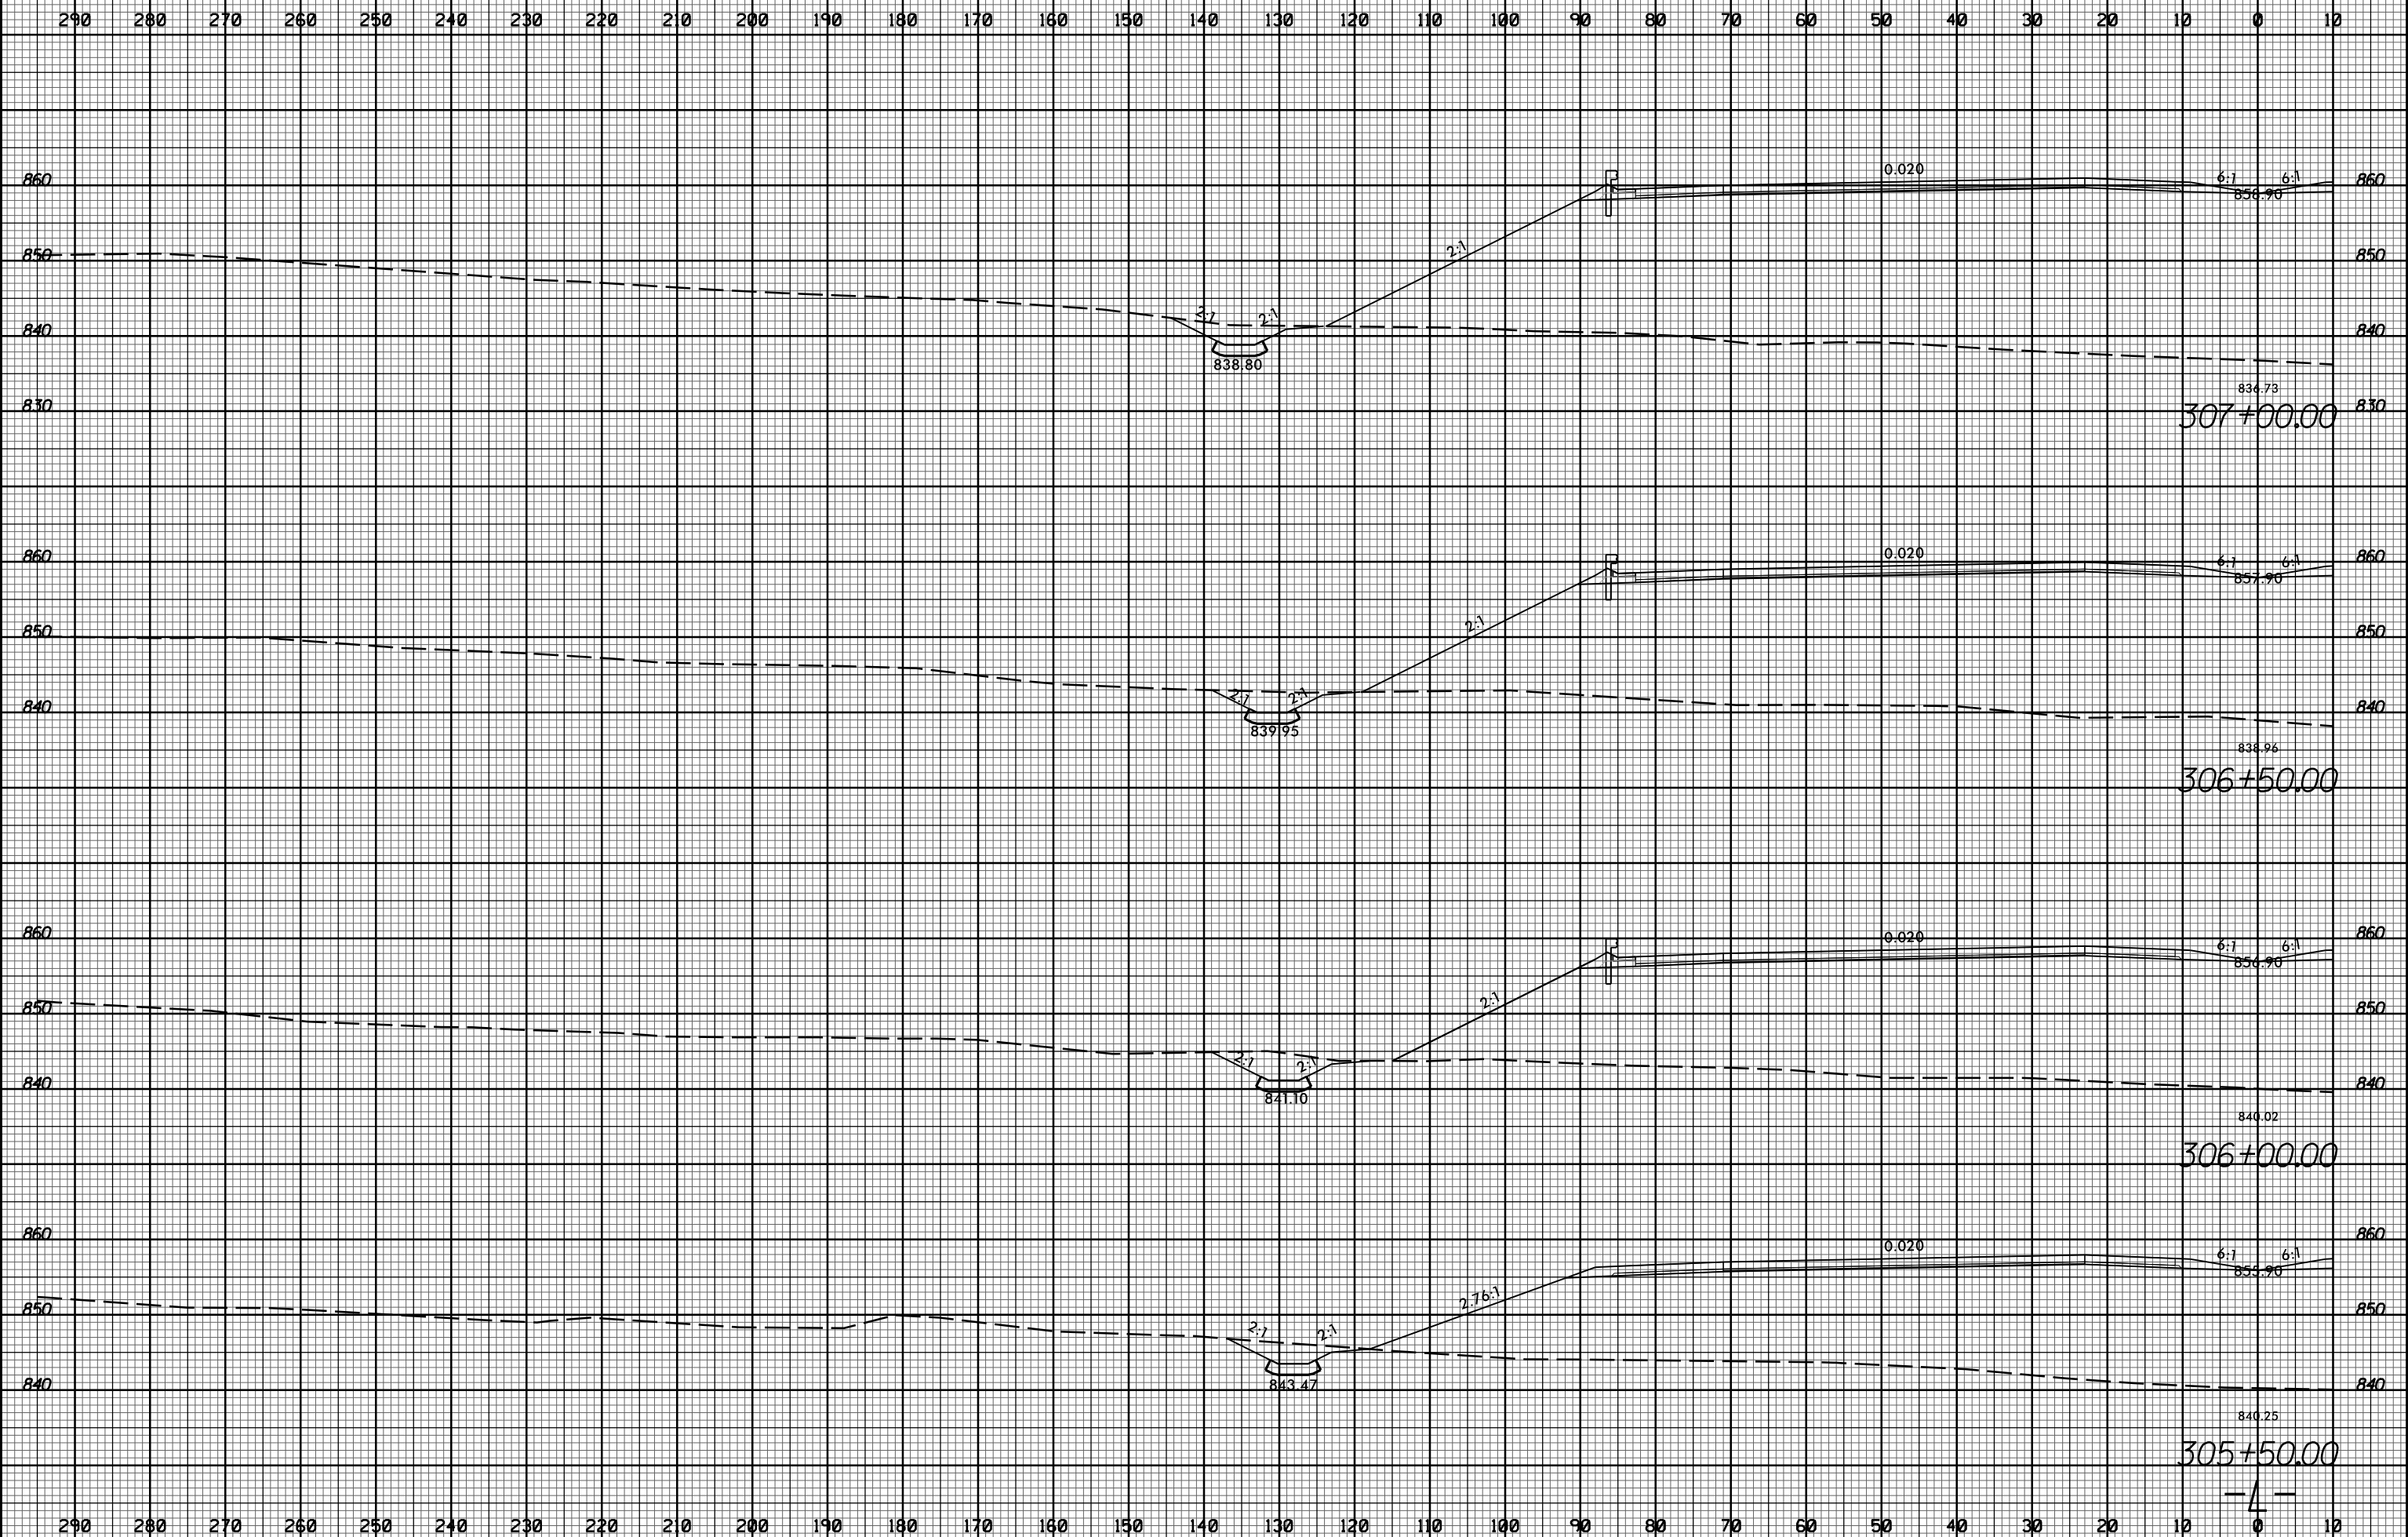


8/23/99

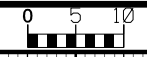

11/20/2017 11:58:32 AM U:\Projects\2525C_rdy_xpl.L1t.dgn