


8/23/99



PROJ. REFERENCE NO. U-2525C SHEET NO. X-37

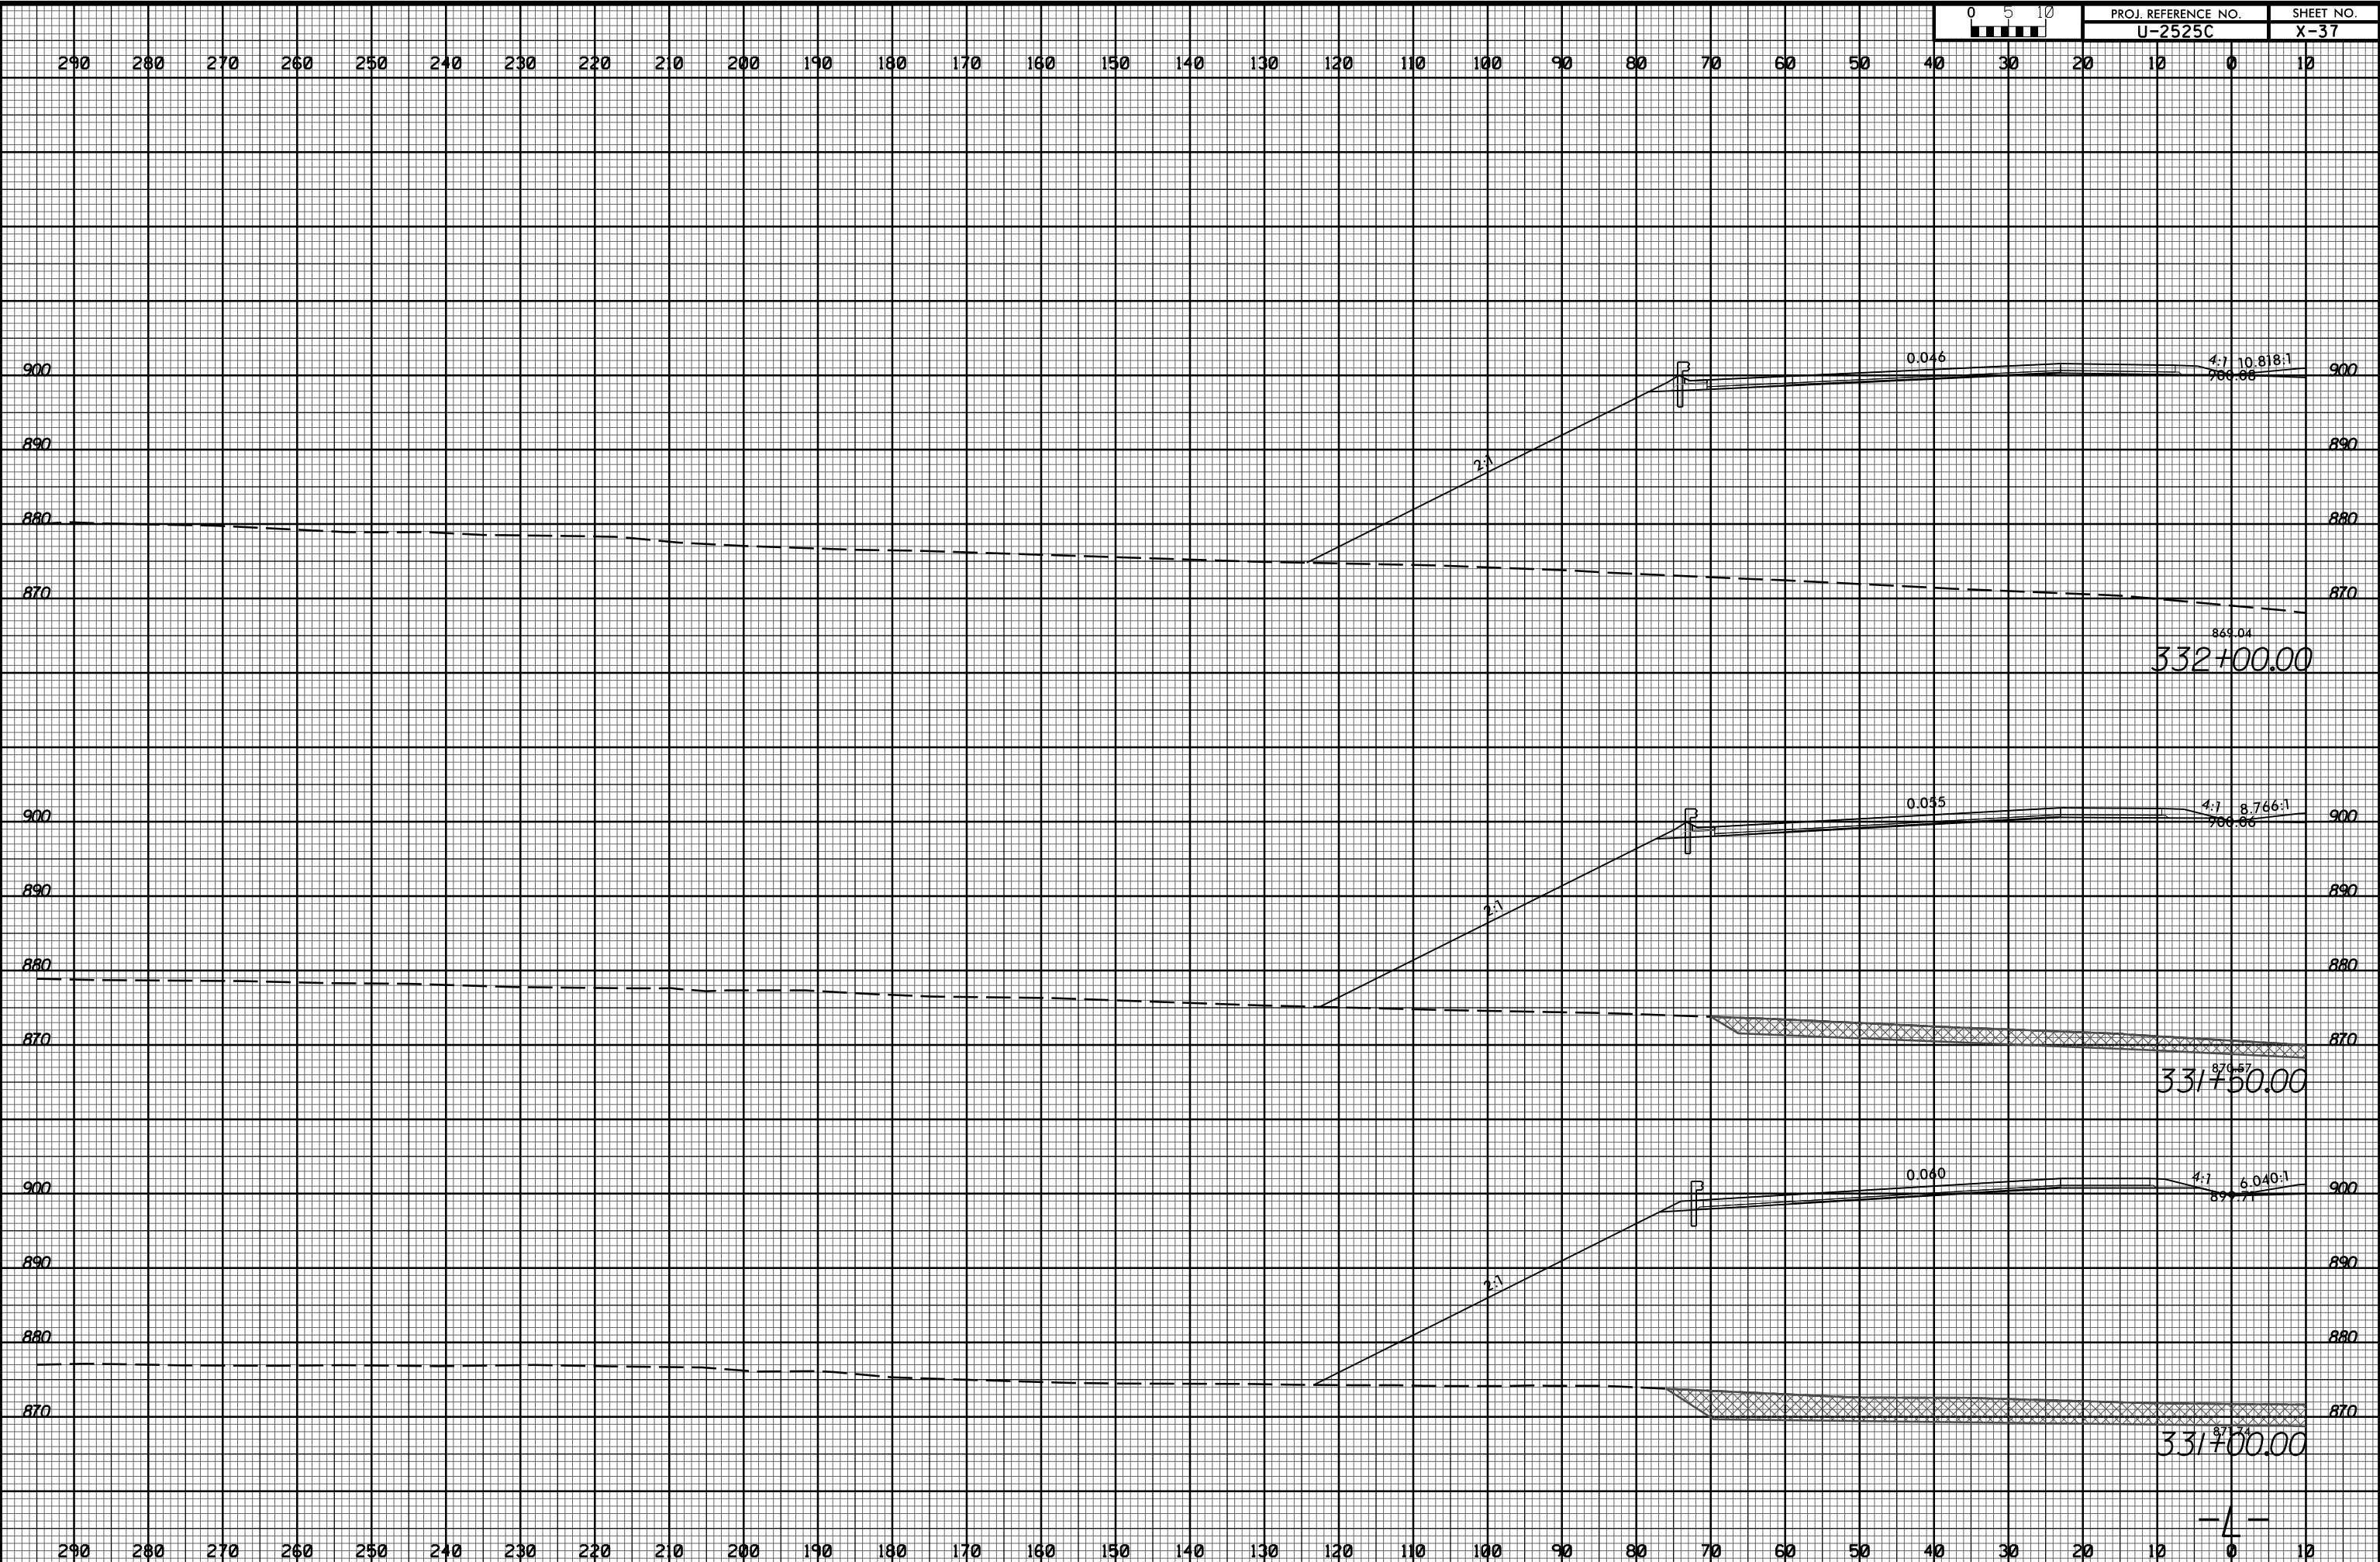

11/20/2017  
U:\Projects\2525c\_rdy\_xpl.Lit.dgn