


8/23/99



PROJ. REFERENCE NO.	SHEET NO.
U-2525C	X-494

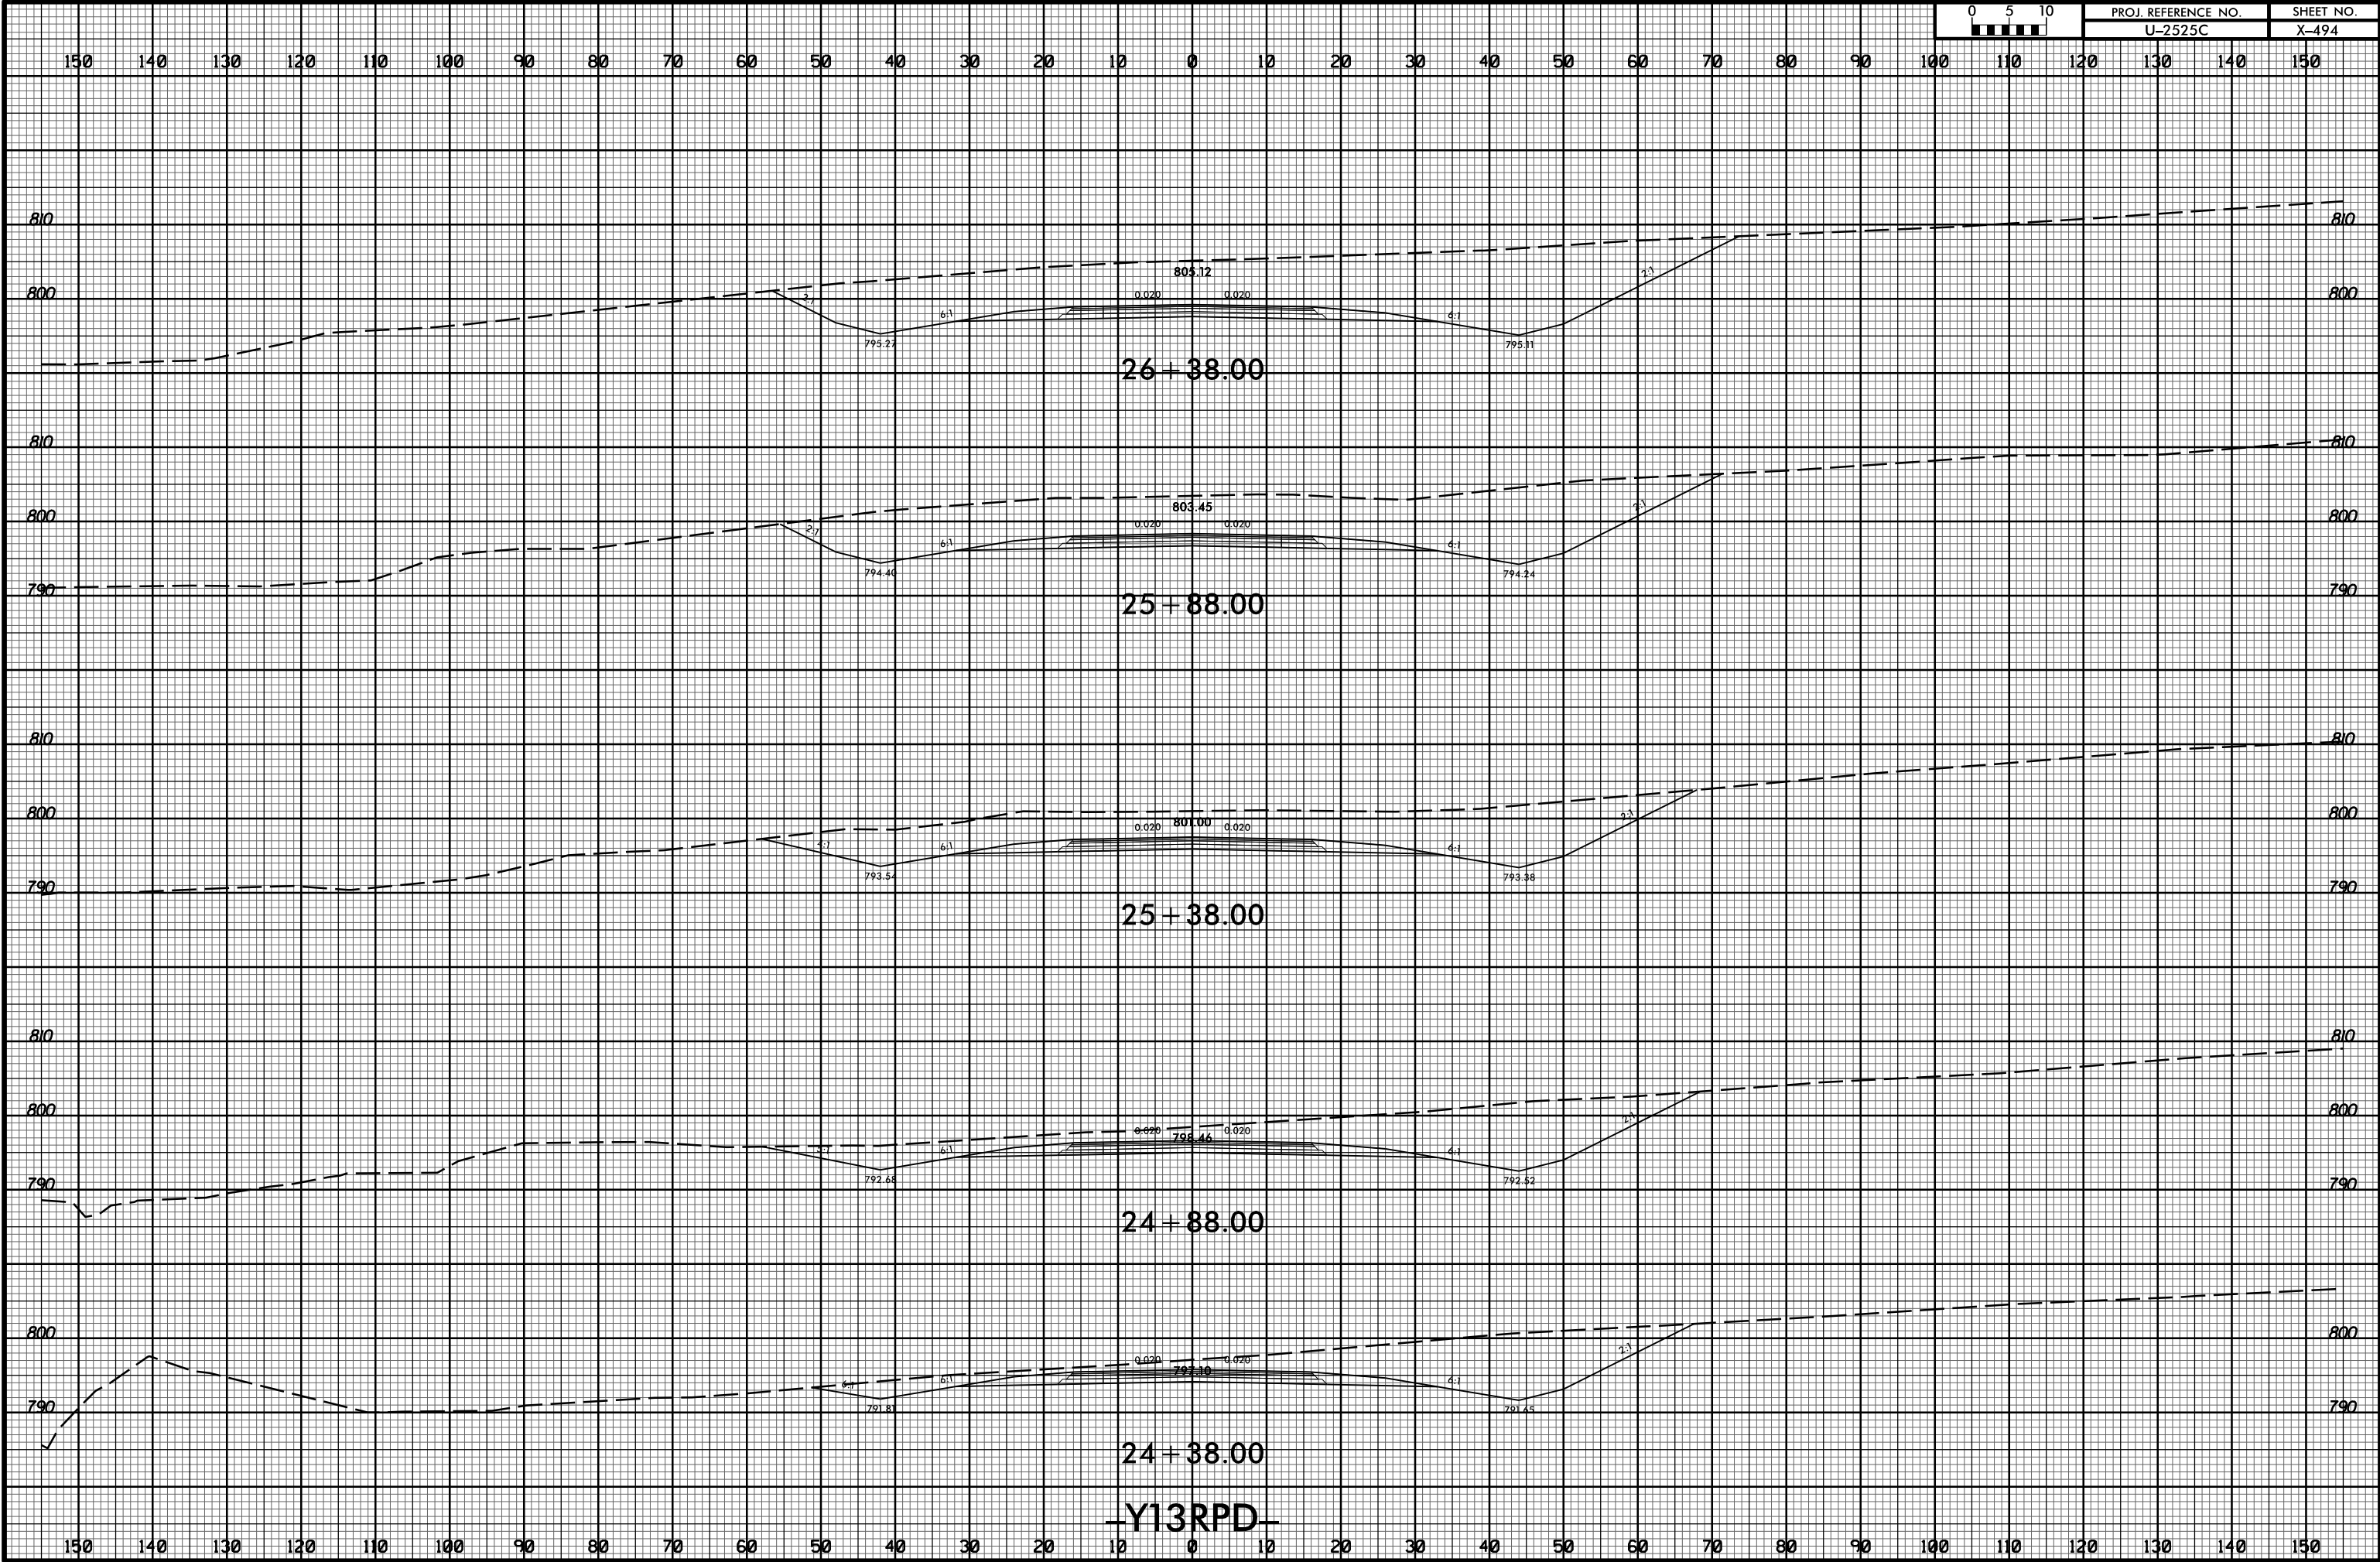

11/20/2017
I:\Users\j25c_rdy_xpl\Y13RPD.dgn
j25c_rdy_xpl