



8/23/99

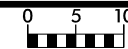

PROJ. REFERENCE NO.	SHEET NO.
U-2525C	X-509

PROJ. REFERENCE NO.	SHEET NO.
U-2525C	X-509

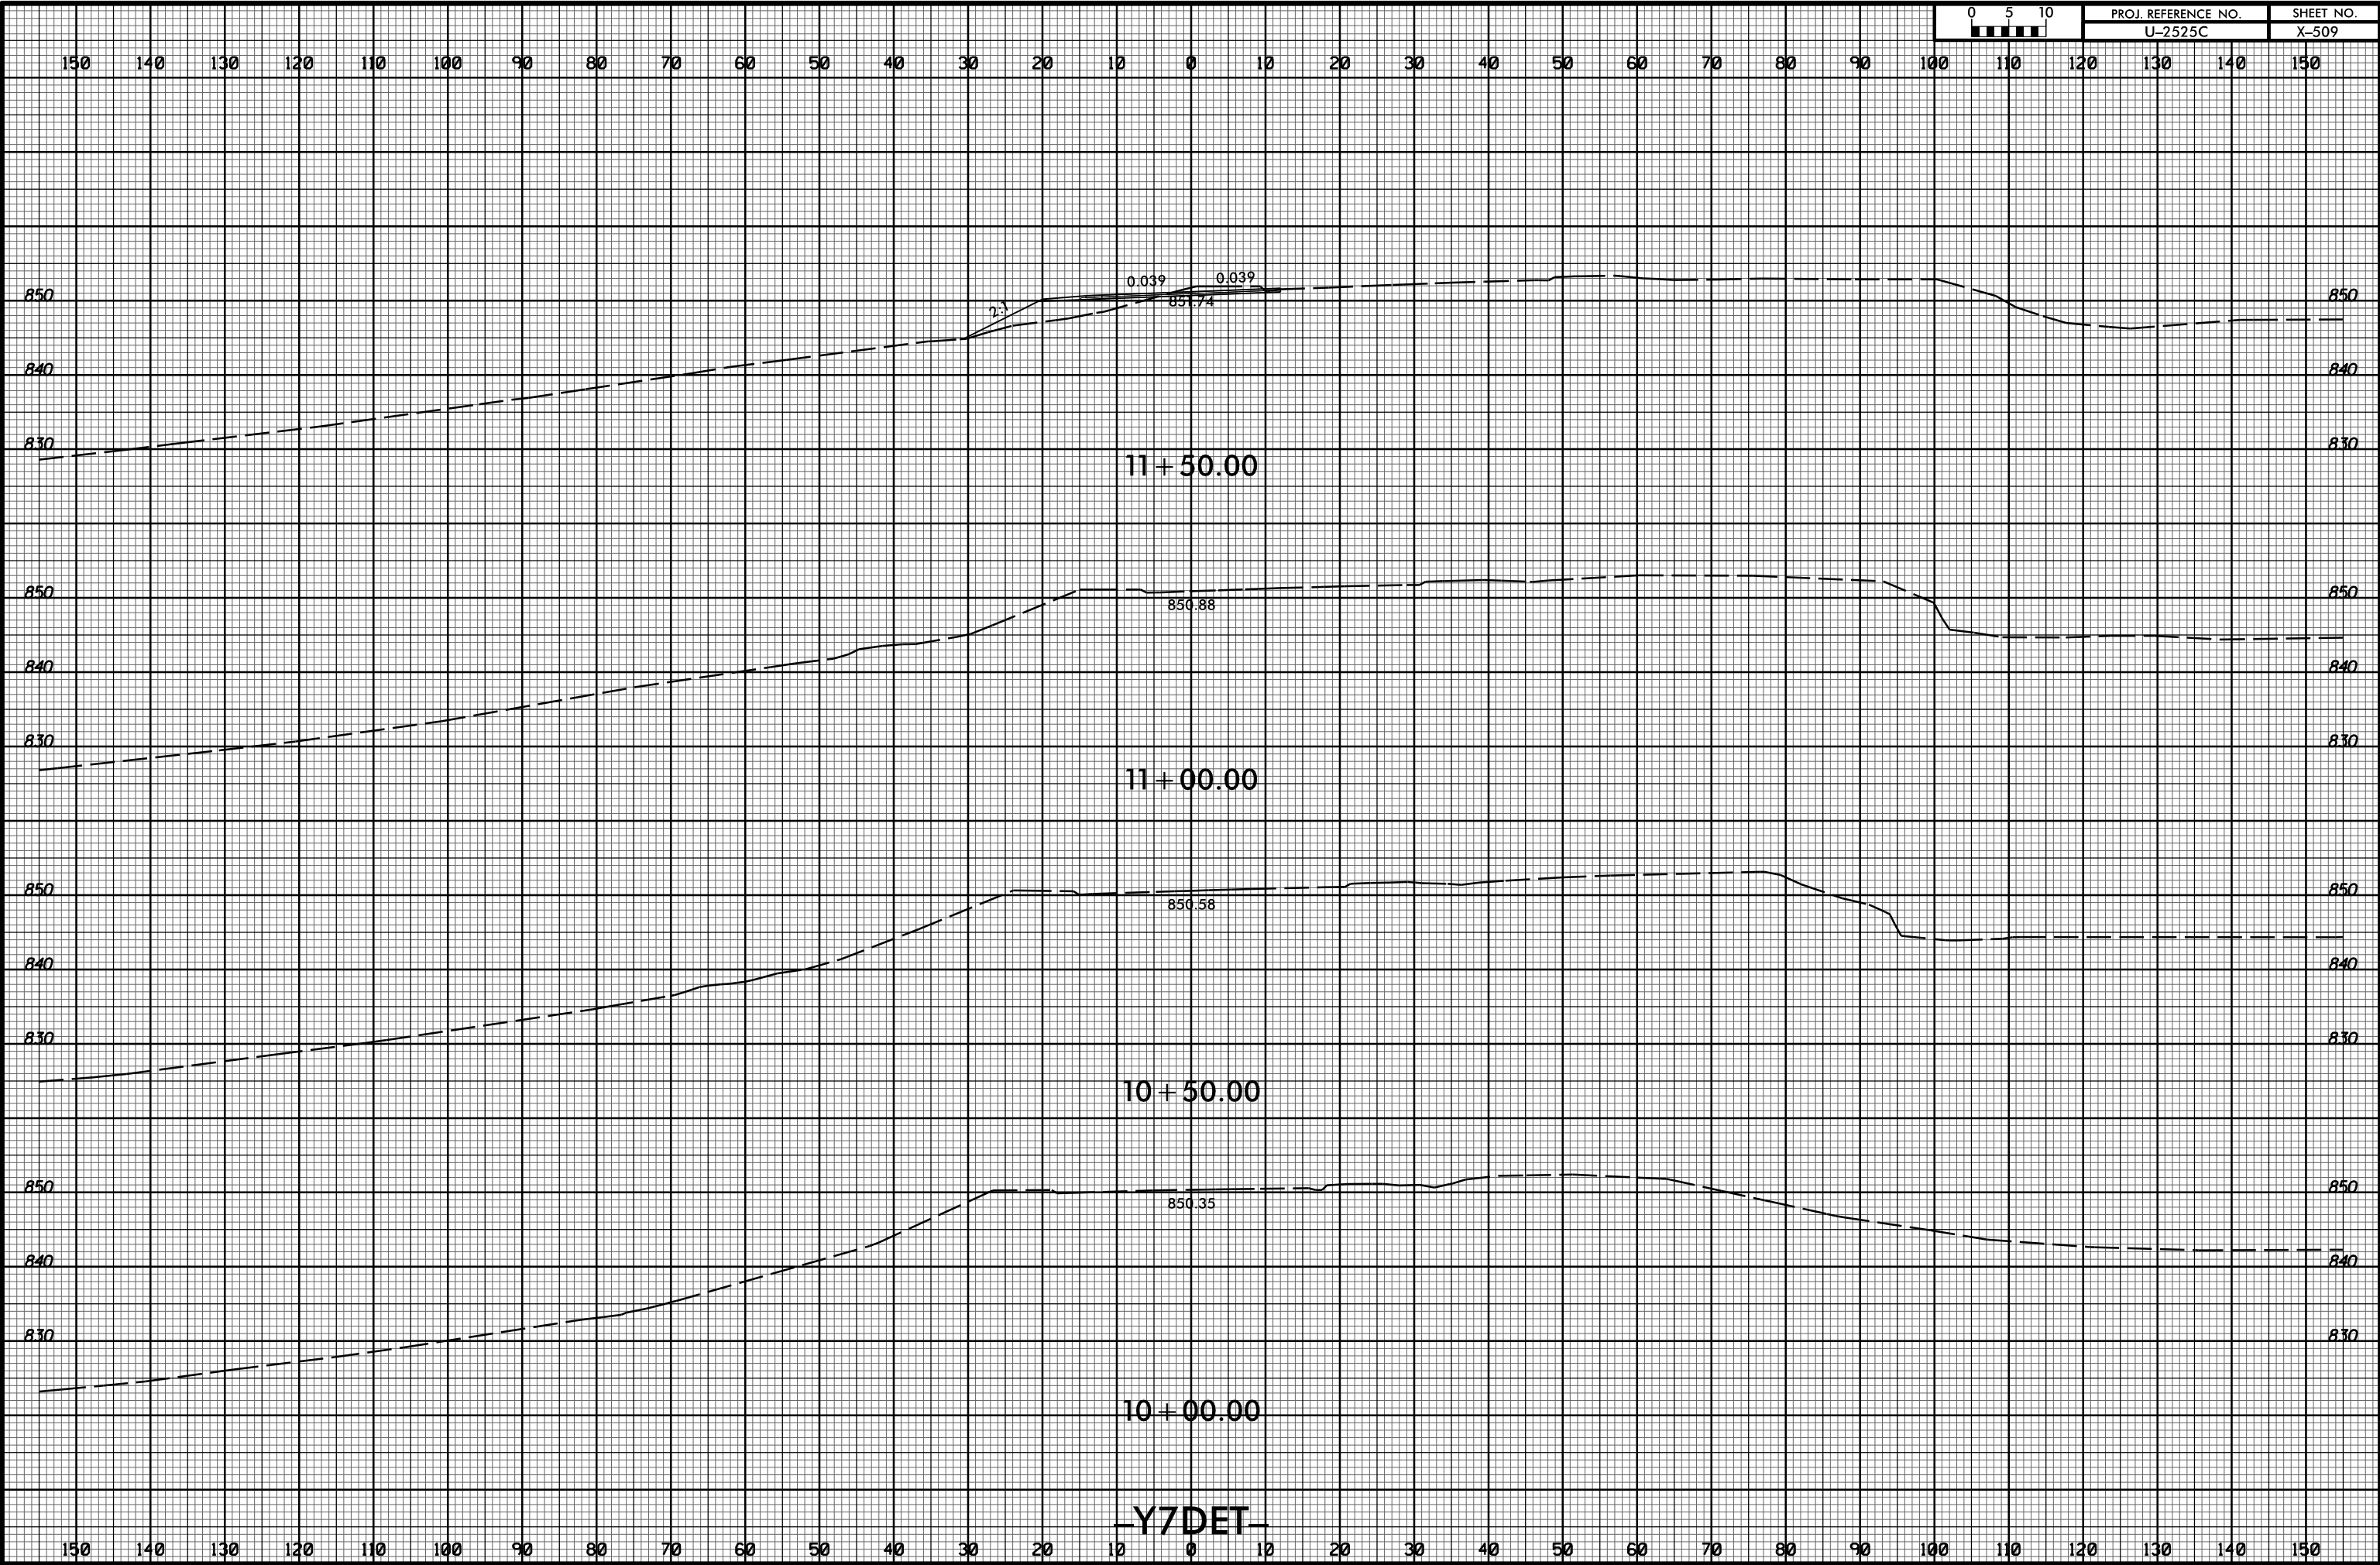

11/20/2017  
 I:\Projects\2525C-rdy\_xpl\Y7DET.dgn  
 User: rdy