


8/23/99

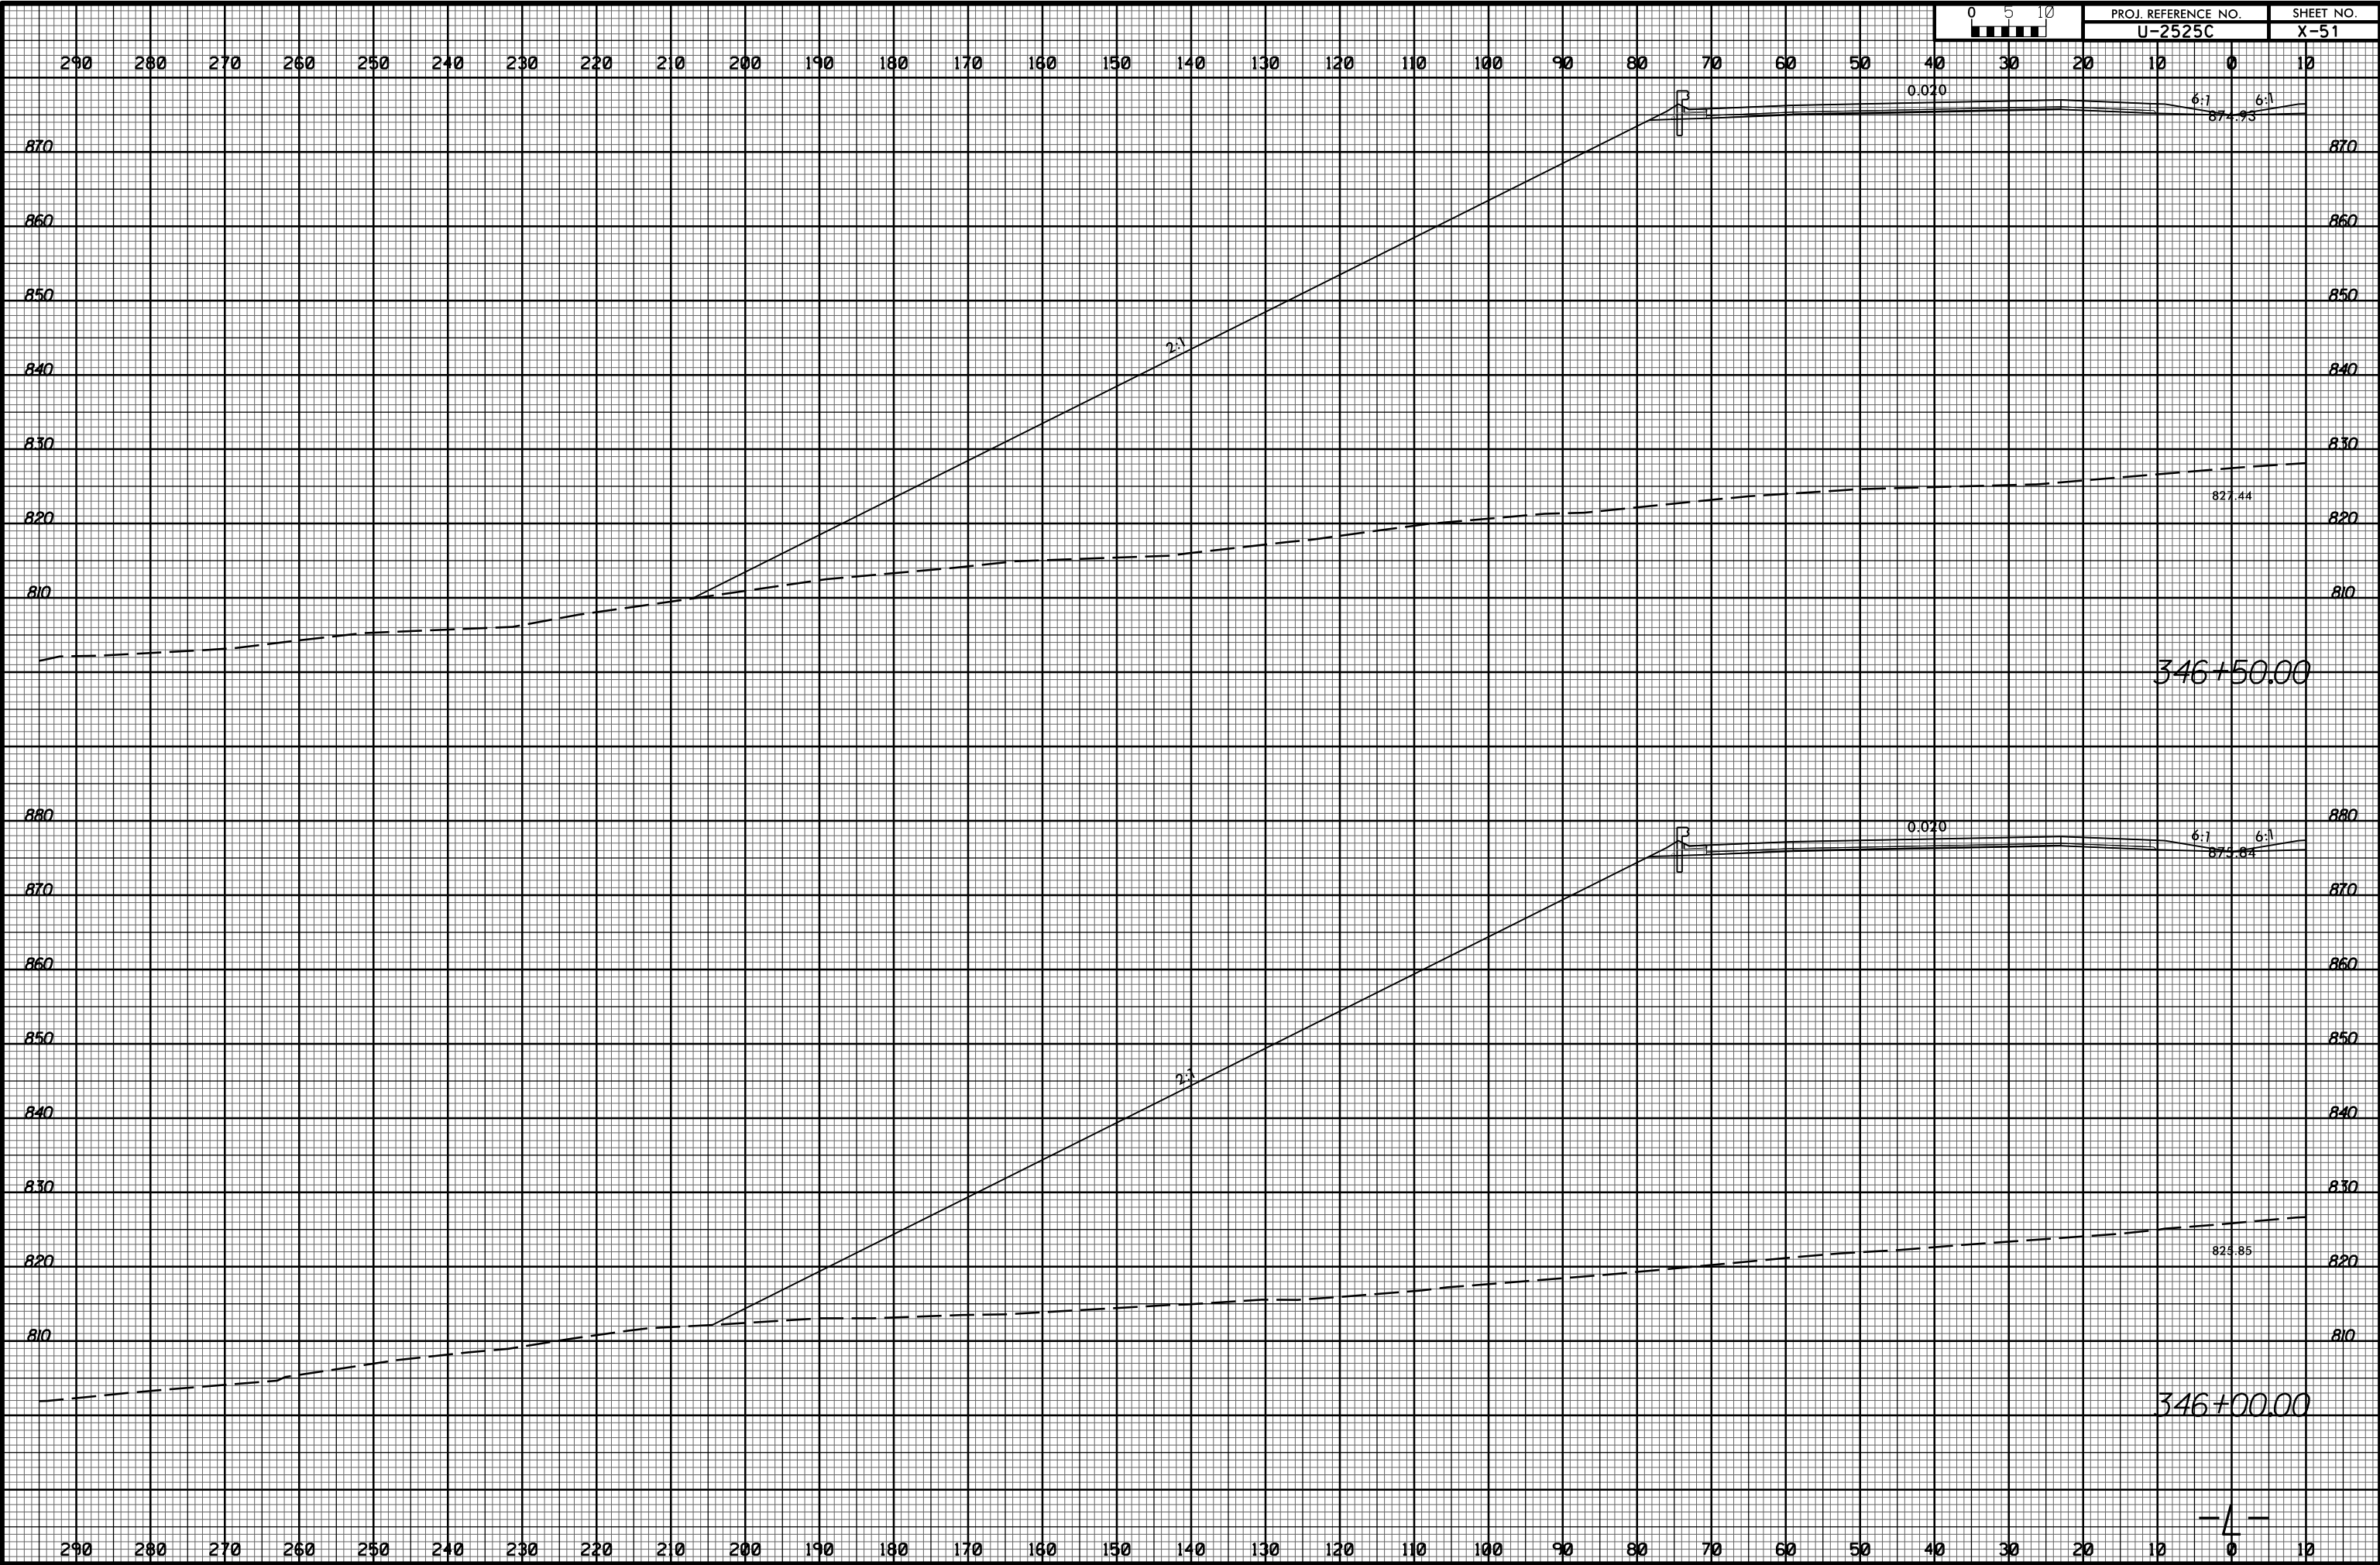

PROJ. REFERENCE NO.
U-2525C

SHEET NO.
X-51



11/20/2017
I:\Projects\2525C-rdy_xpl.L1t.dgn