


8/23/99



PROJ. REFERENCE NO. U-2525C	SHEET NO. X-69
--------------------------------	-------------------

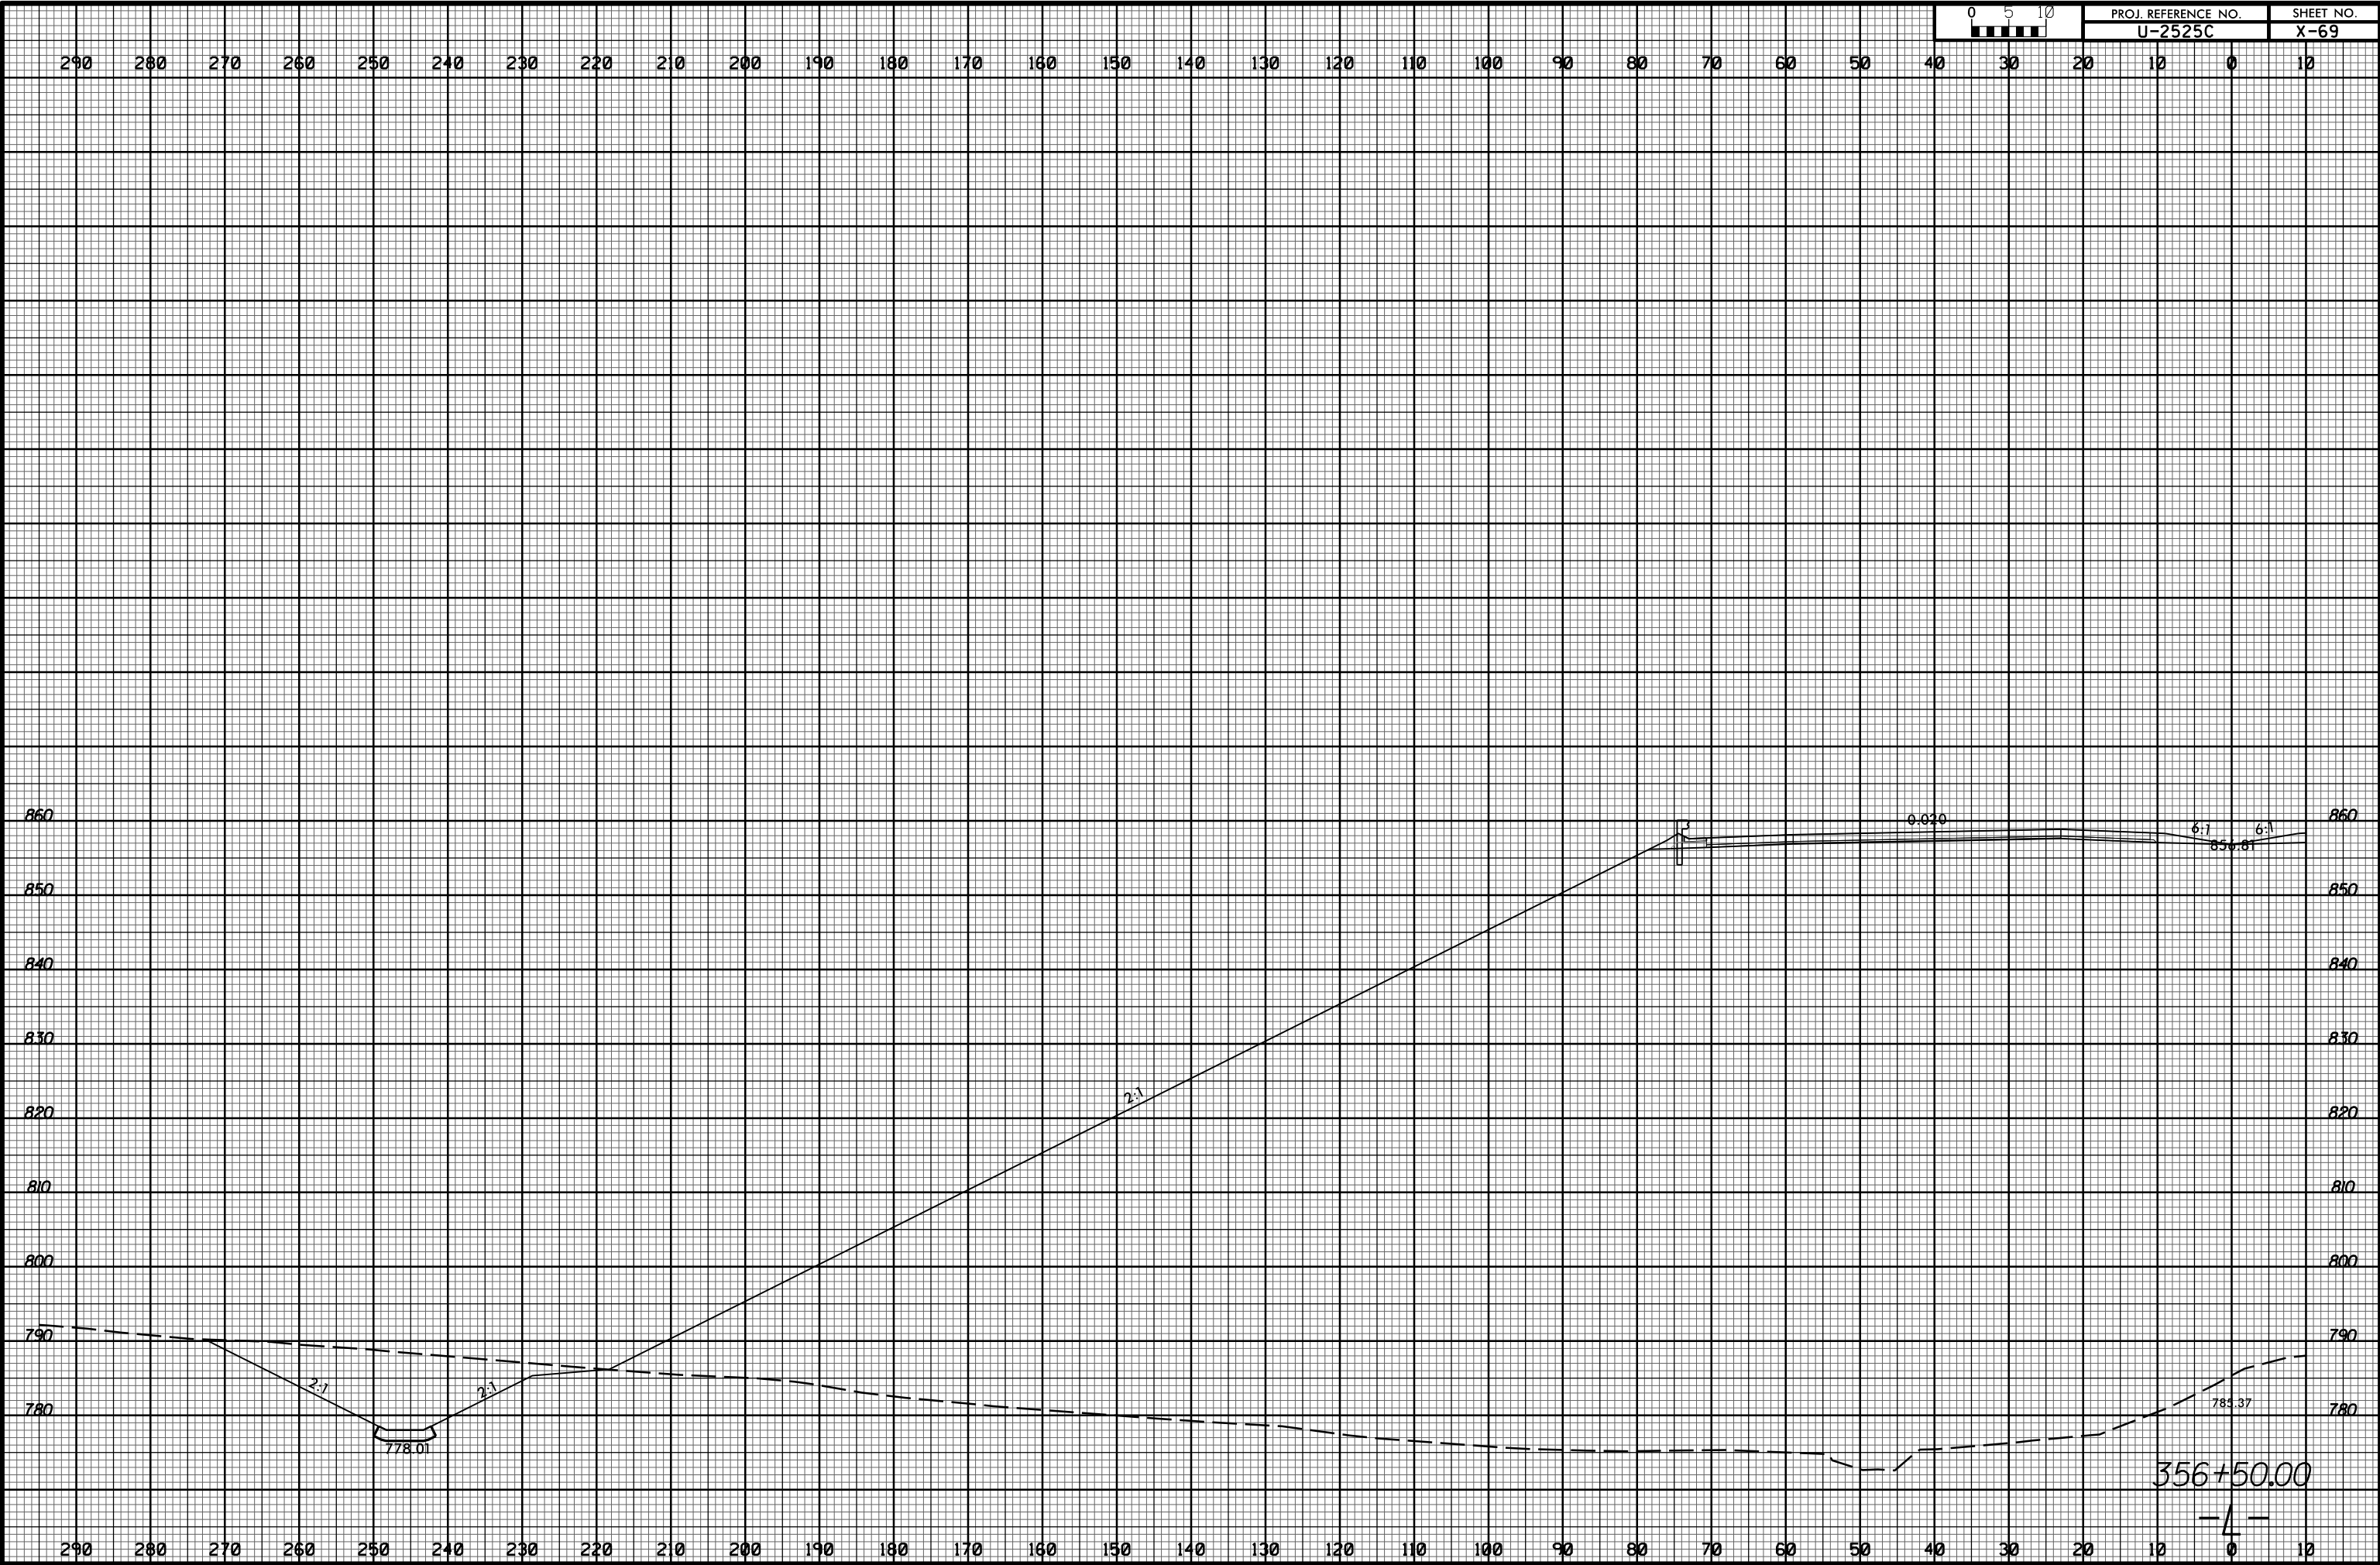

11/20/2017 11:58:35 U:\Projects\2525C-rdy\_xpl.L1.txdgn