


8/23/99



PROJ. REFERENCE NO. U-2525C	SHEET NO. X-79
--------------------------------	-------------------

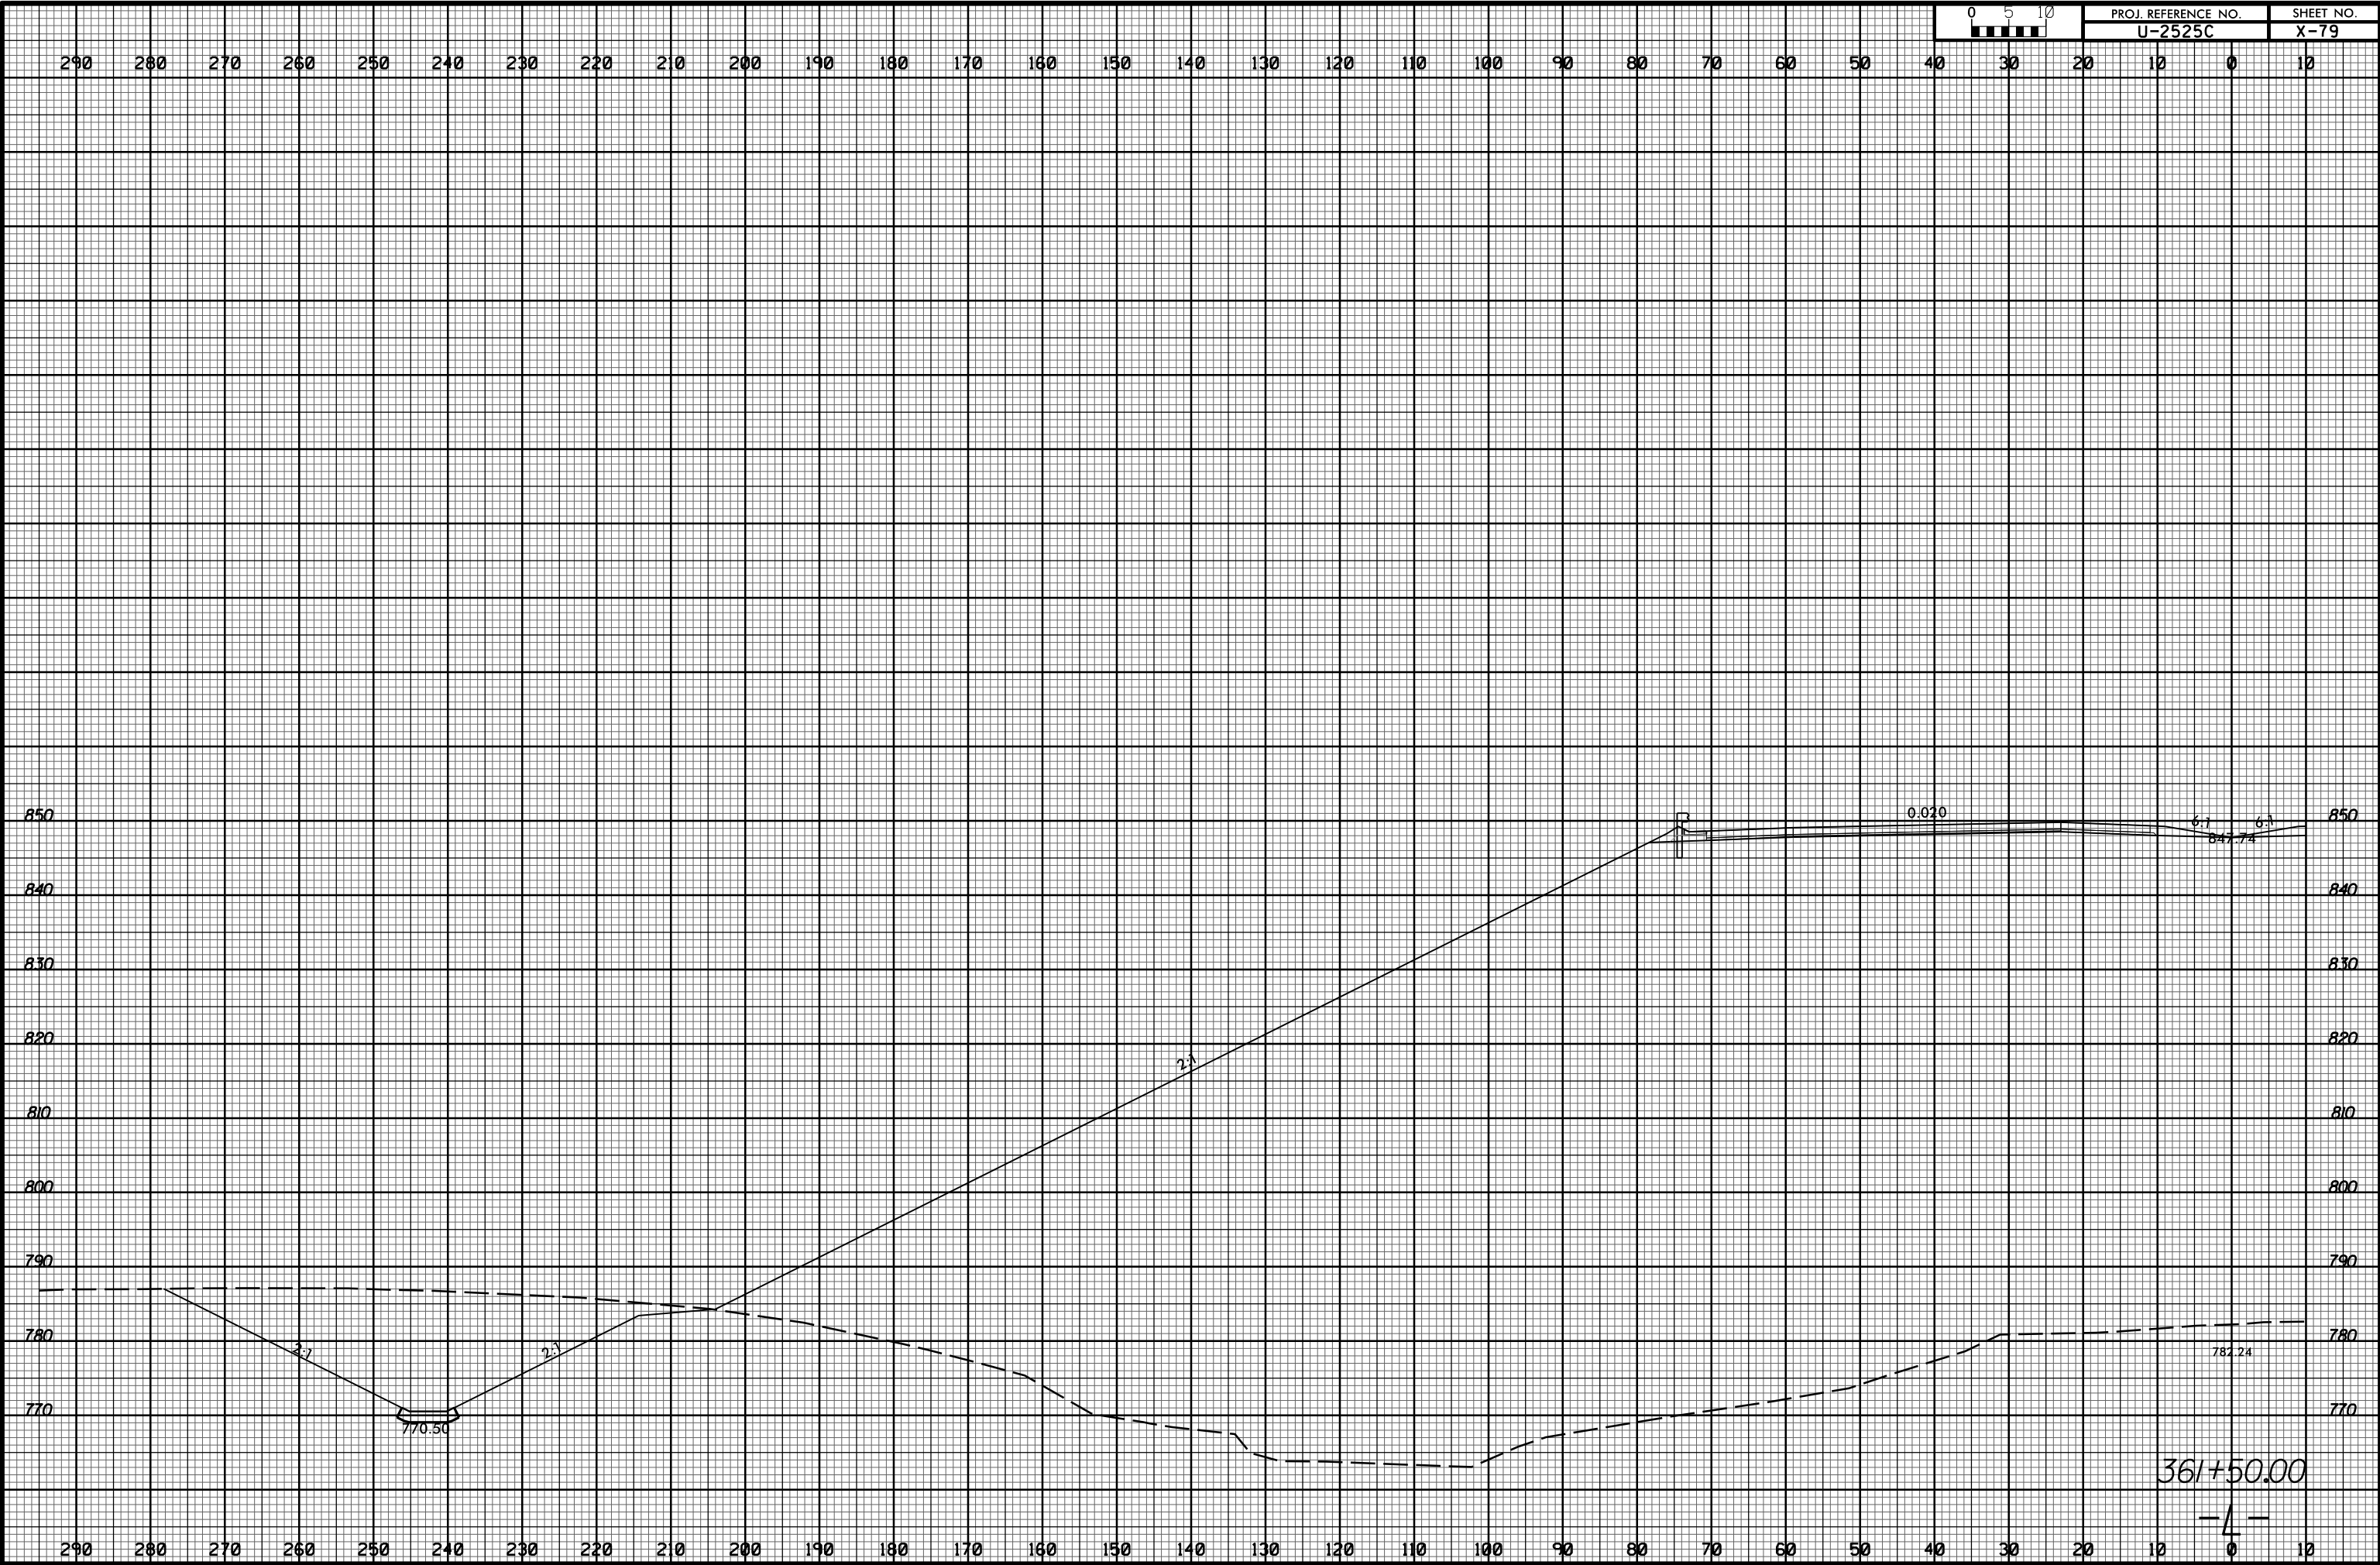

11/20/2017  
I:\Projects\2525c\_rdy\_xpl.L1t.dgn

361+50.00

4