


8/23/99



|                     |           |
|---------------------|-----------|
| PROJ. REFERENCE NO. | SHEET NO. |
| U-2525C             | X-82      |

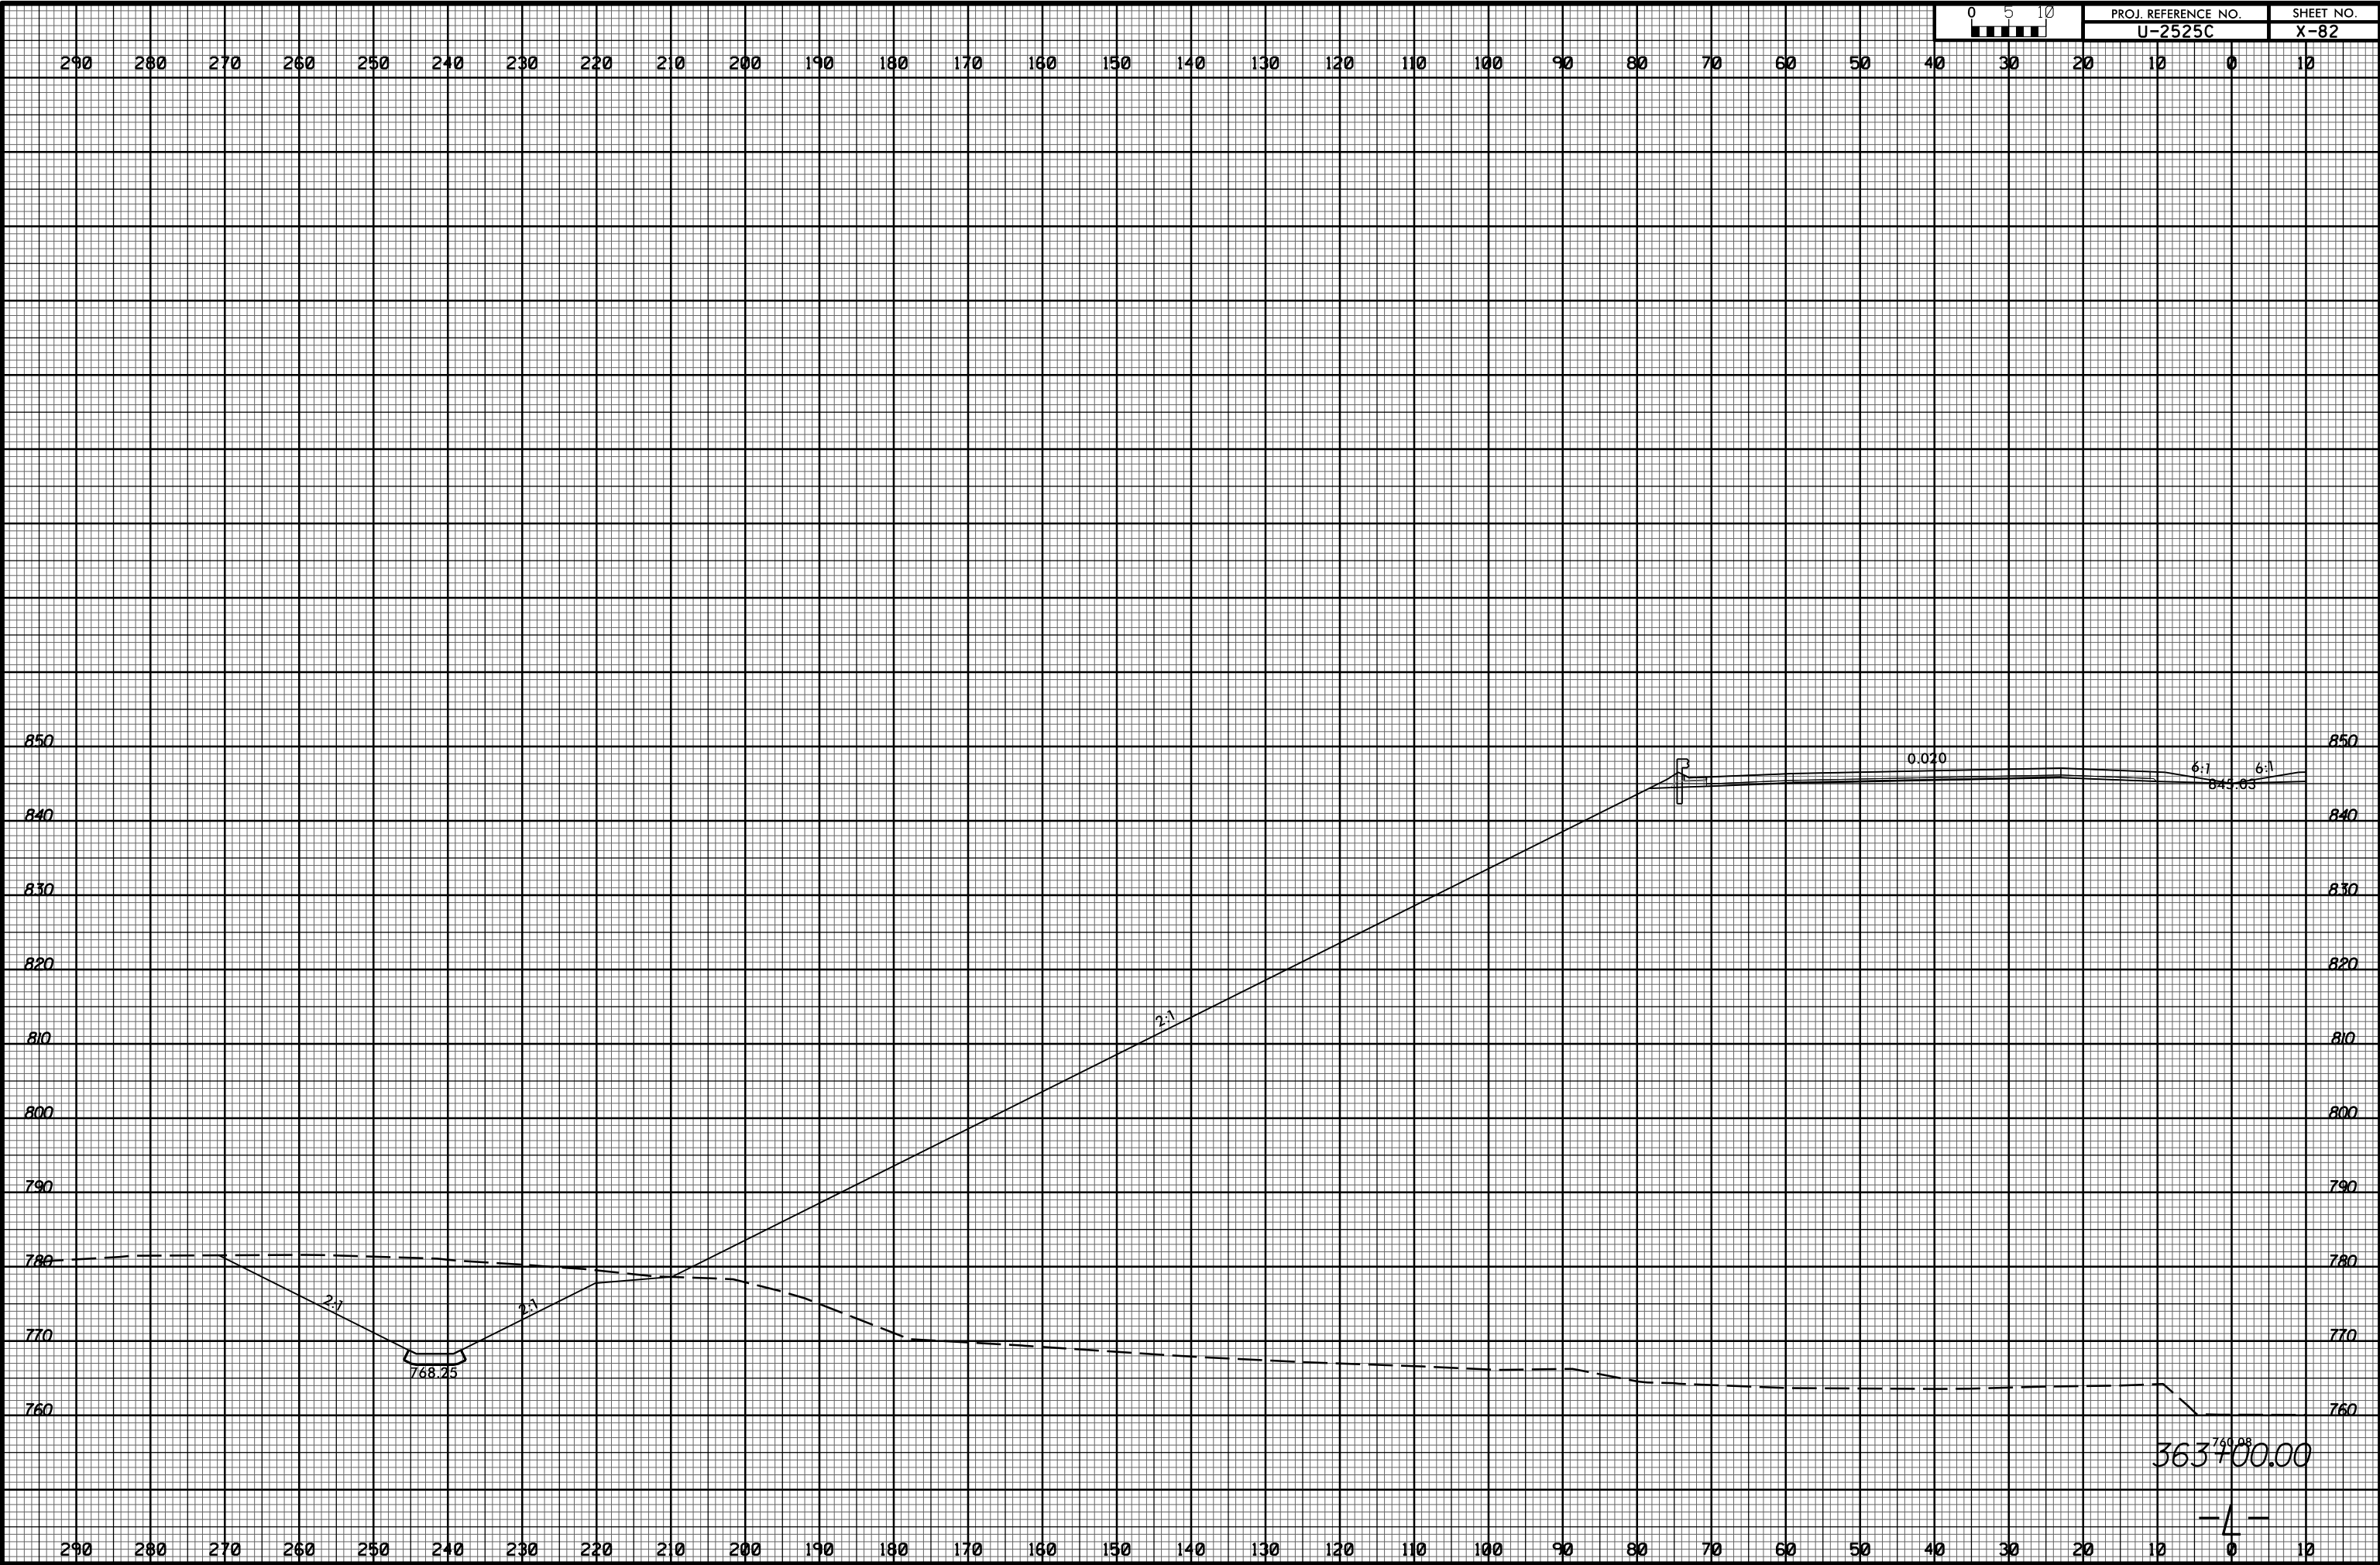

11/20/2017  
I:\Projects\2525c\_rdy\_xpl.Lit.dgn