


8/23/99

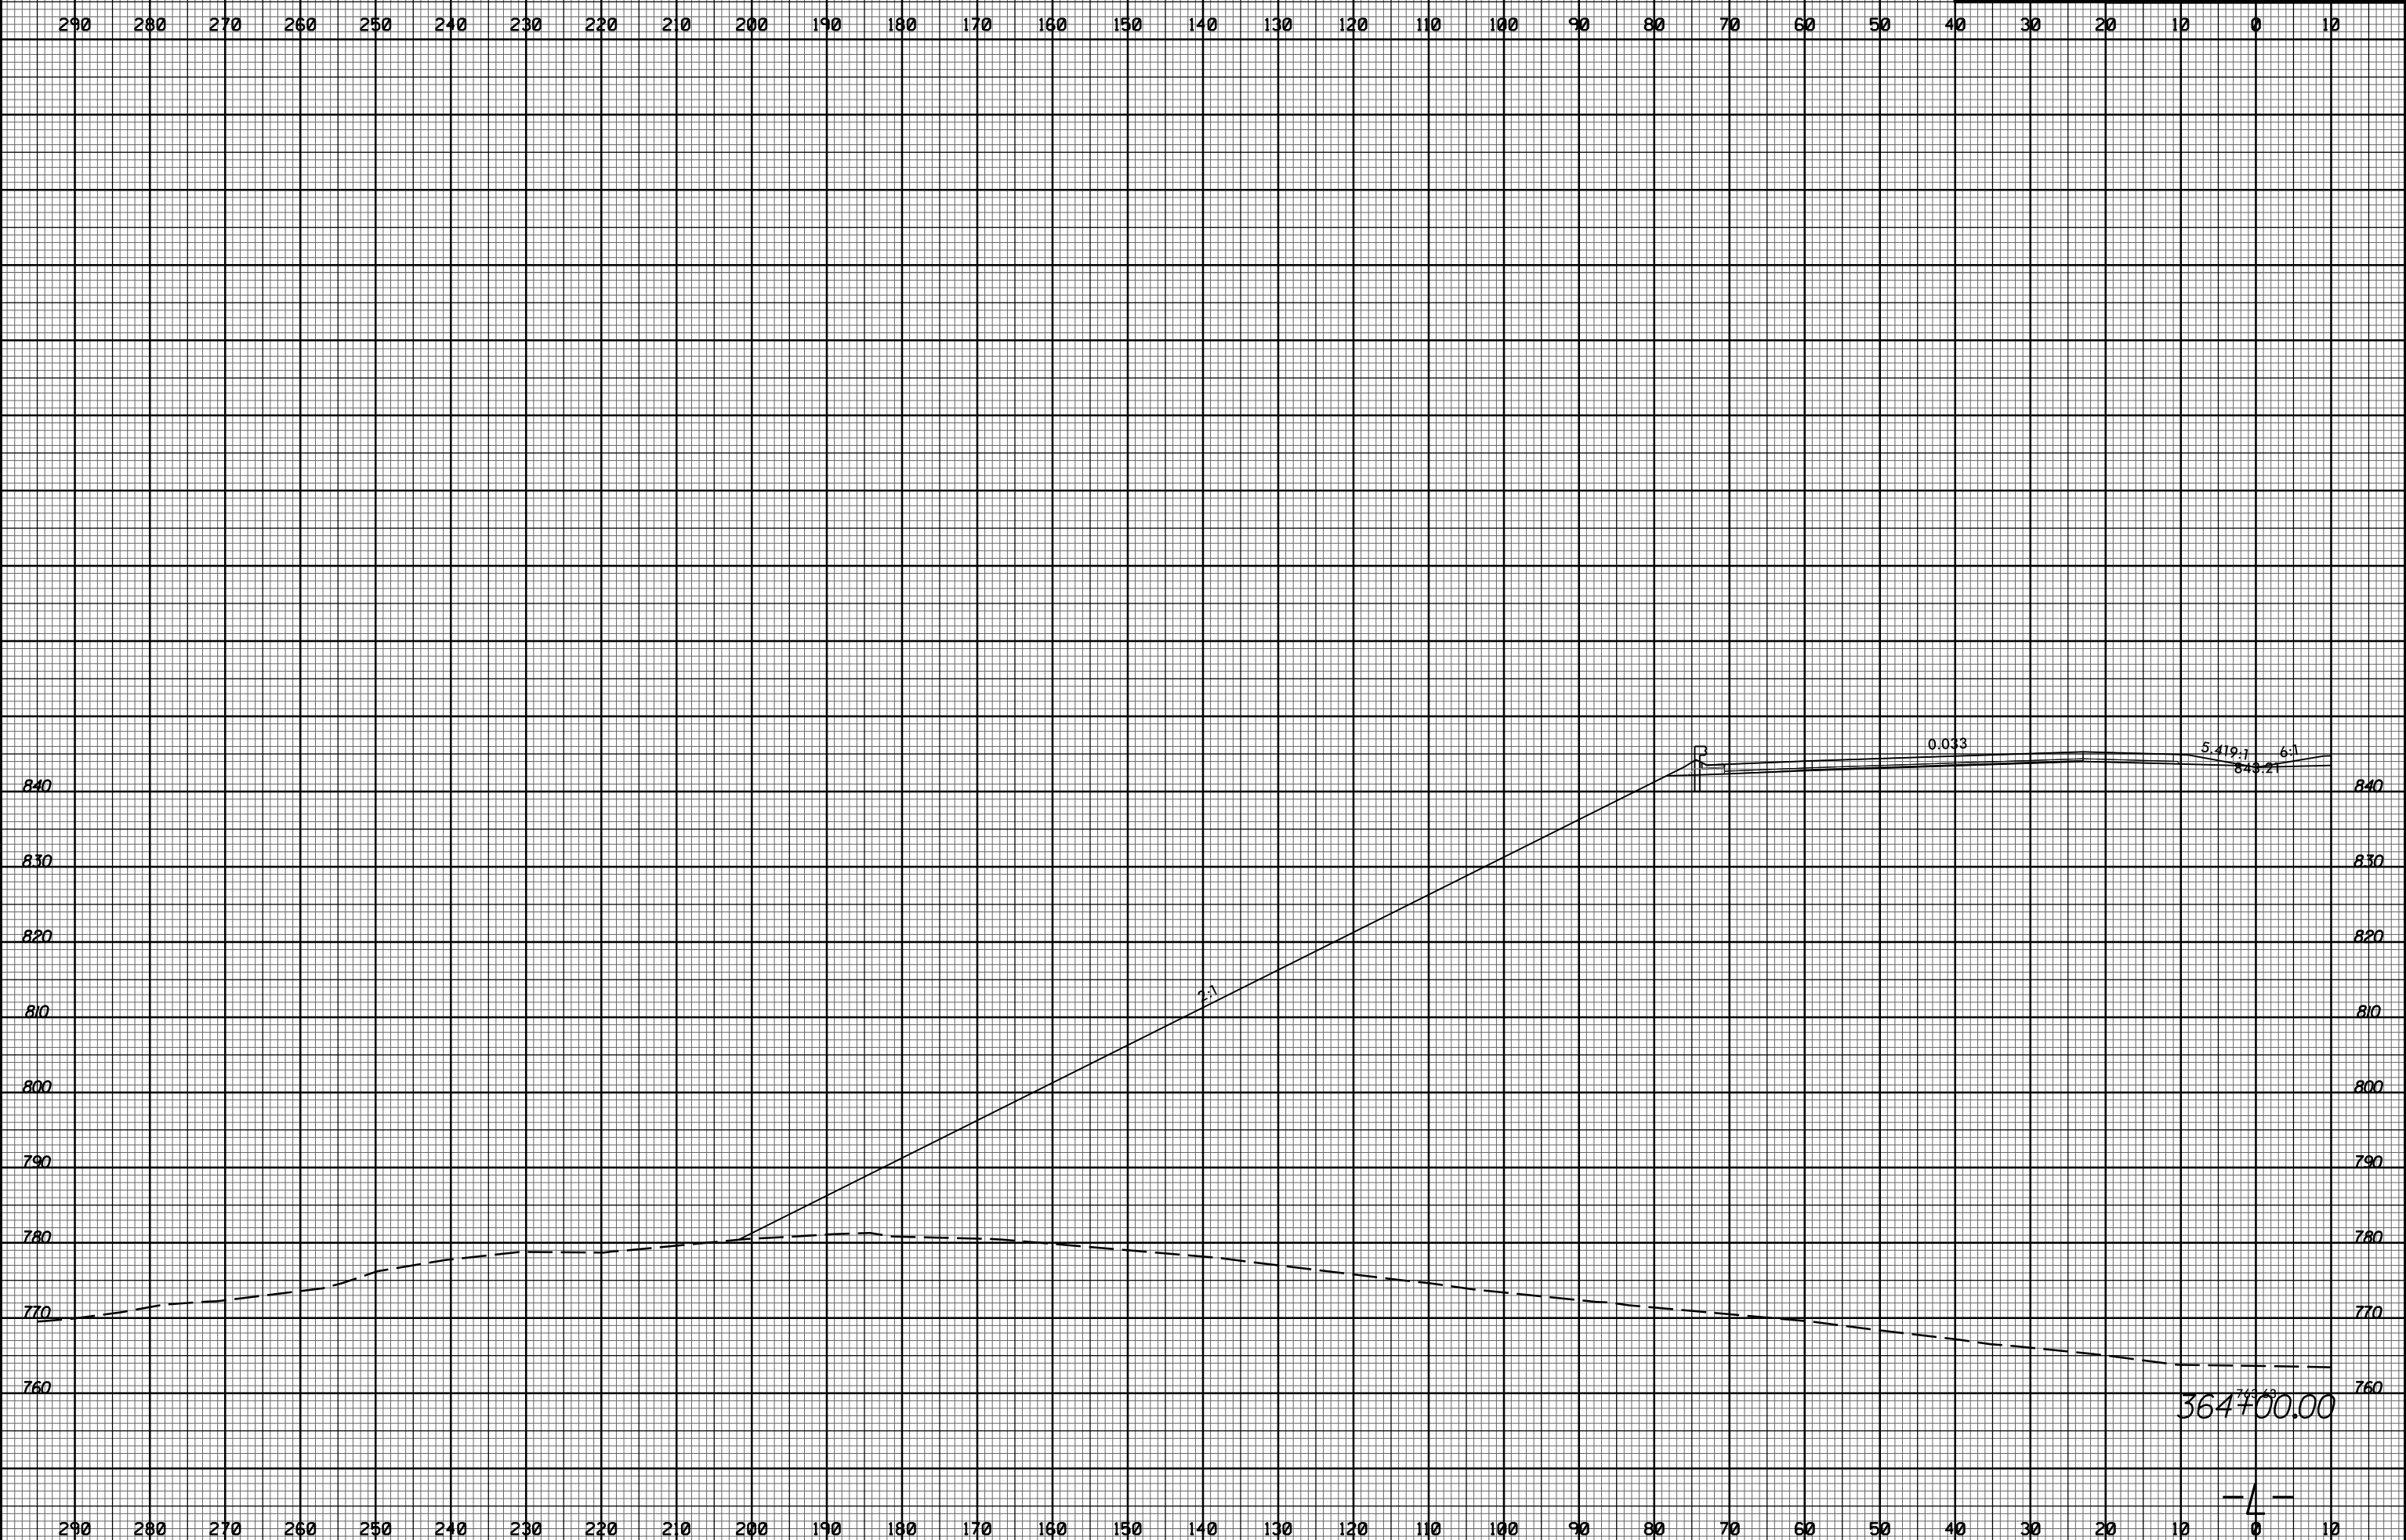

PROJ. REFERENCE NO.	SHEET NO.
U-2525C	X-84



11/20/2017
I:\Projects\2525C-rdy_xpl.Lit.dgn