



8/23/99

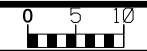

PROJ. REFERENCE NO.	SHEET NO.
U-2525C	X-93

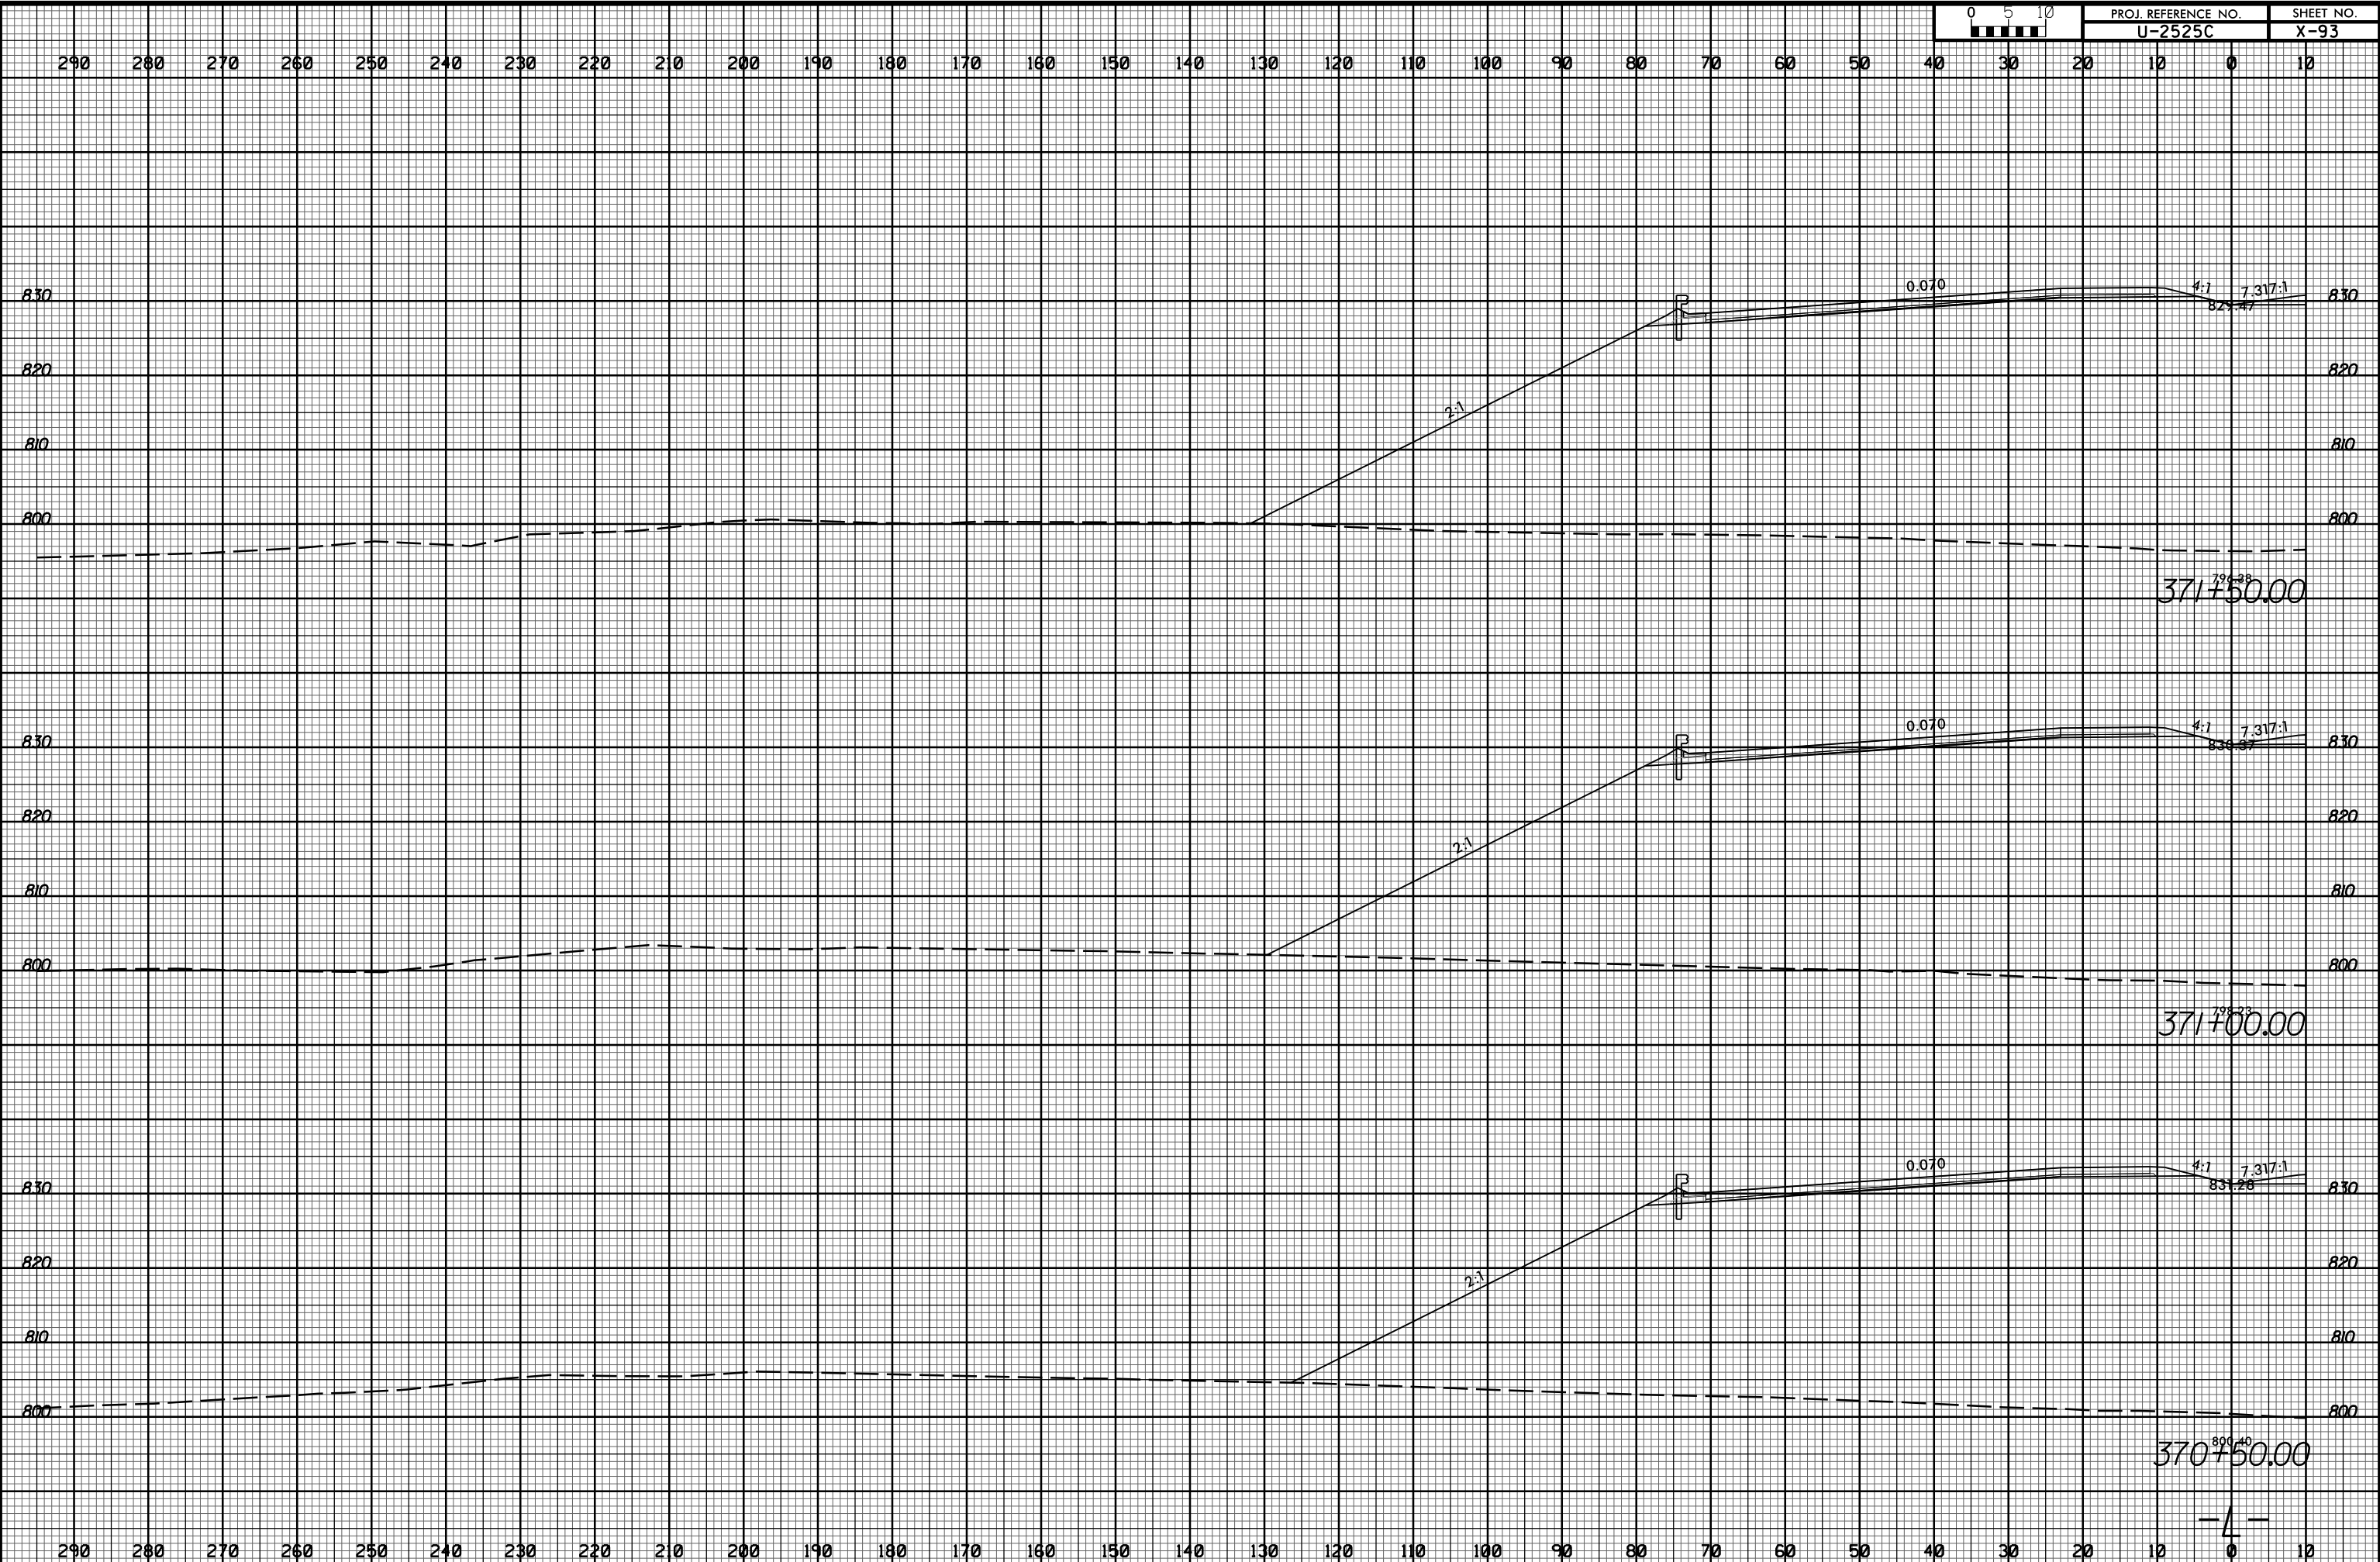

11/20/2017  
I:\Projects\2525c\_rdy\_xpl.Lit.dgn