


8/23/99

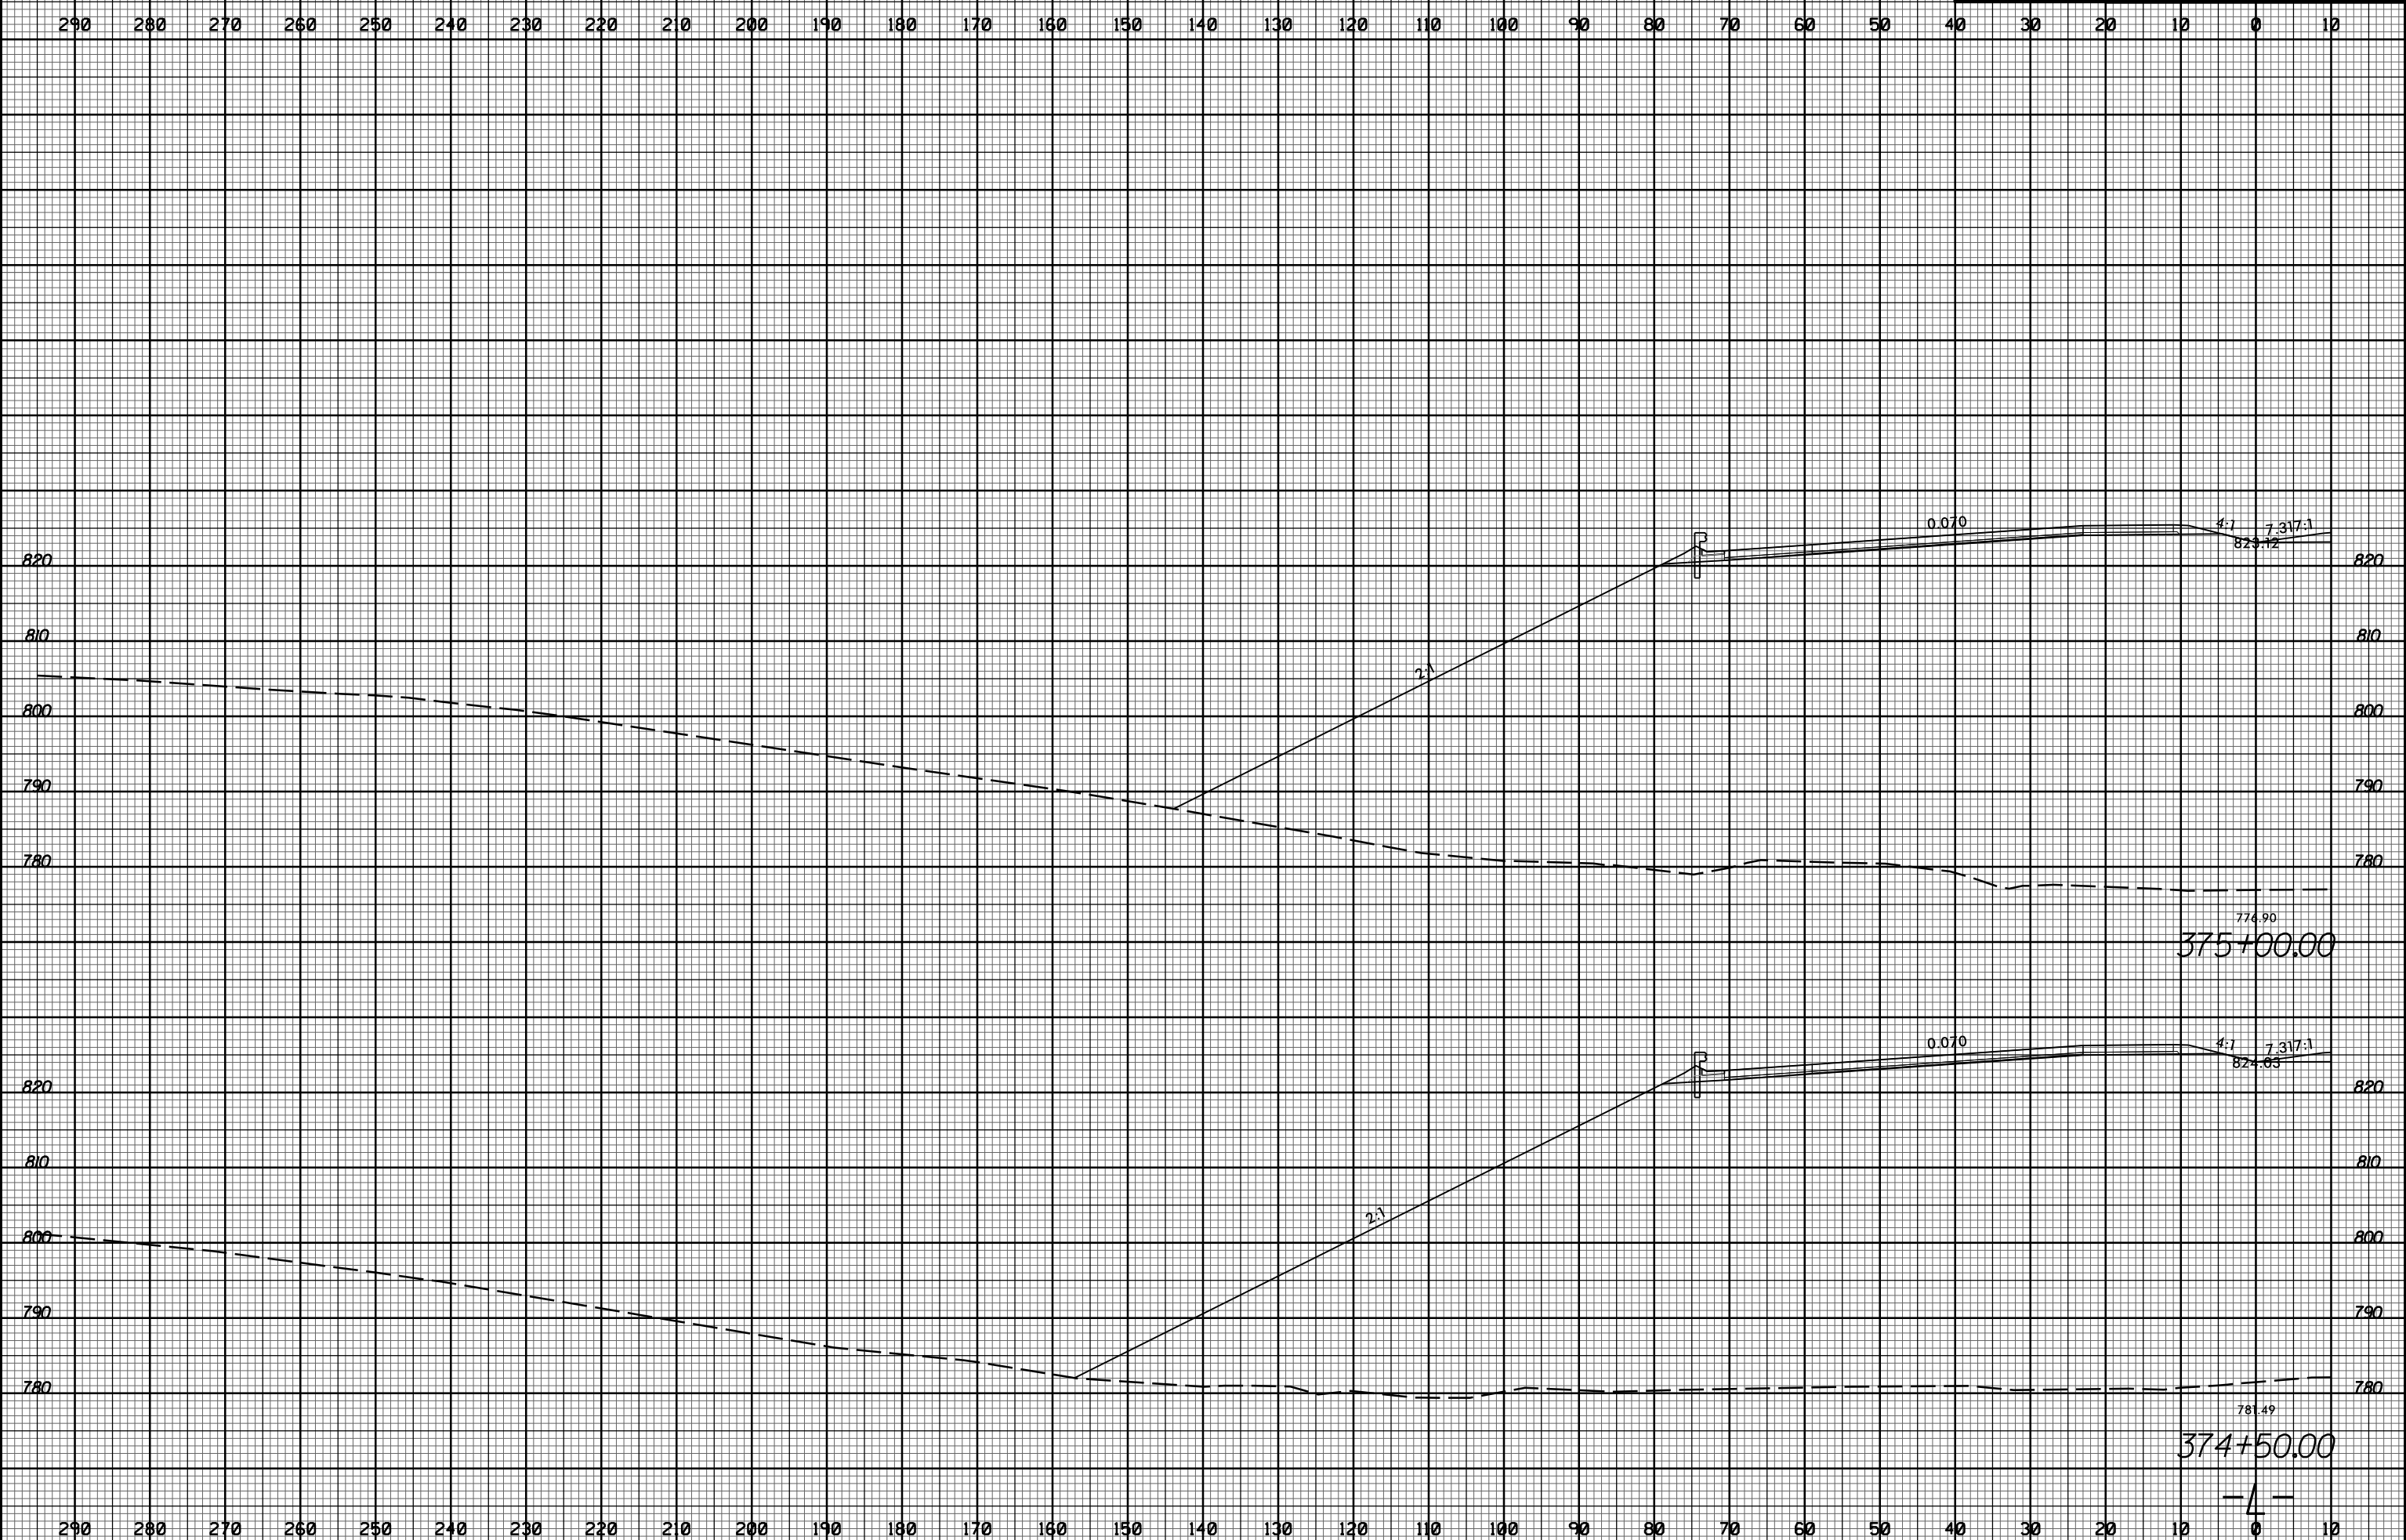

PROJ. REFERENCE NO. U-2525C SHEET NO. X-96



11/20/2017  
I:\Projects\2525c\_rdy\_xpl.L1t.dgn