


8/23/99



PROJ. REFERENCE NO.	SHEET NO.
U-2525C	X-98

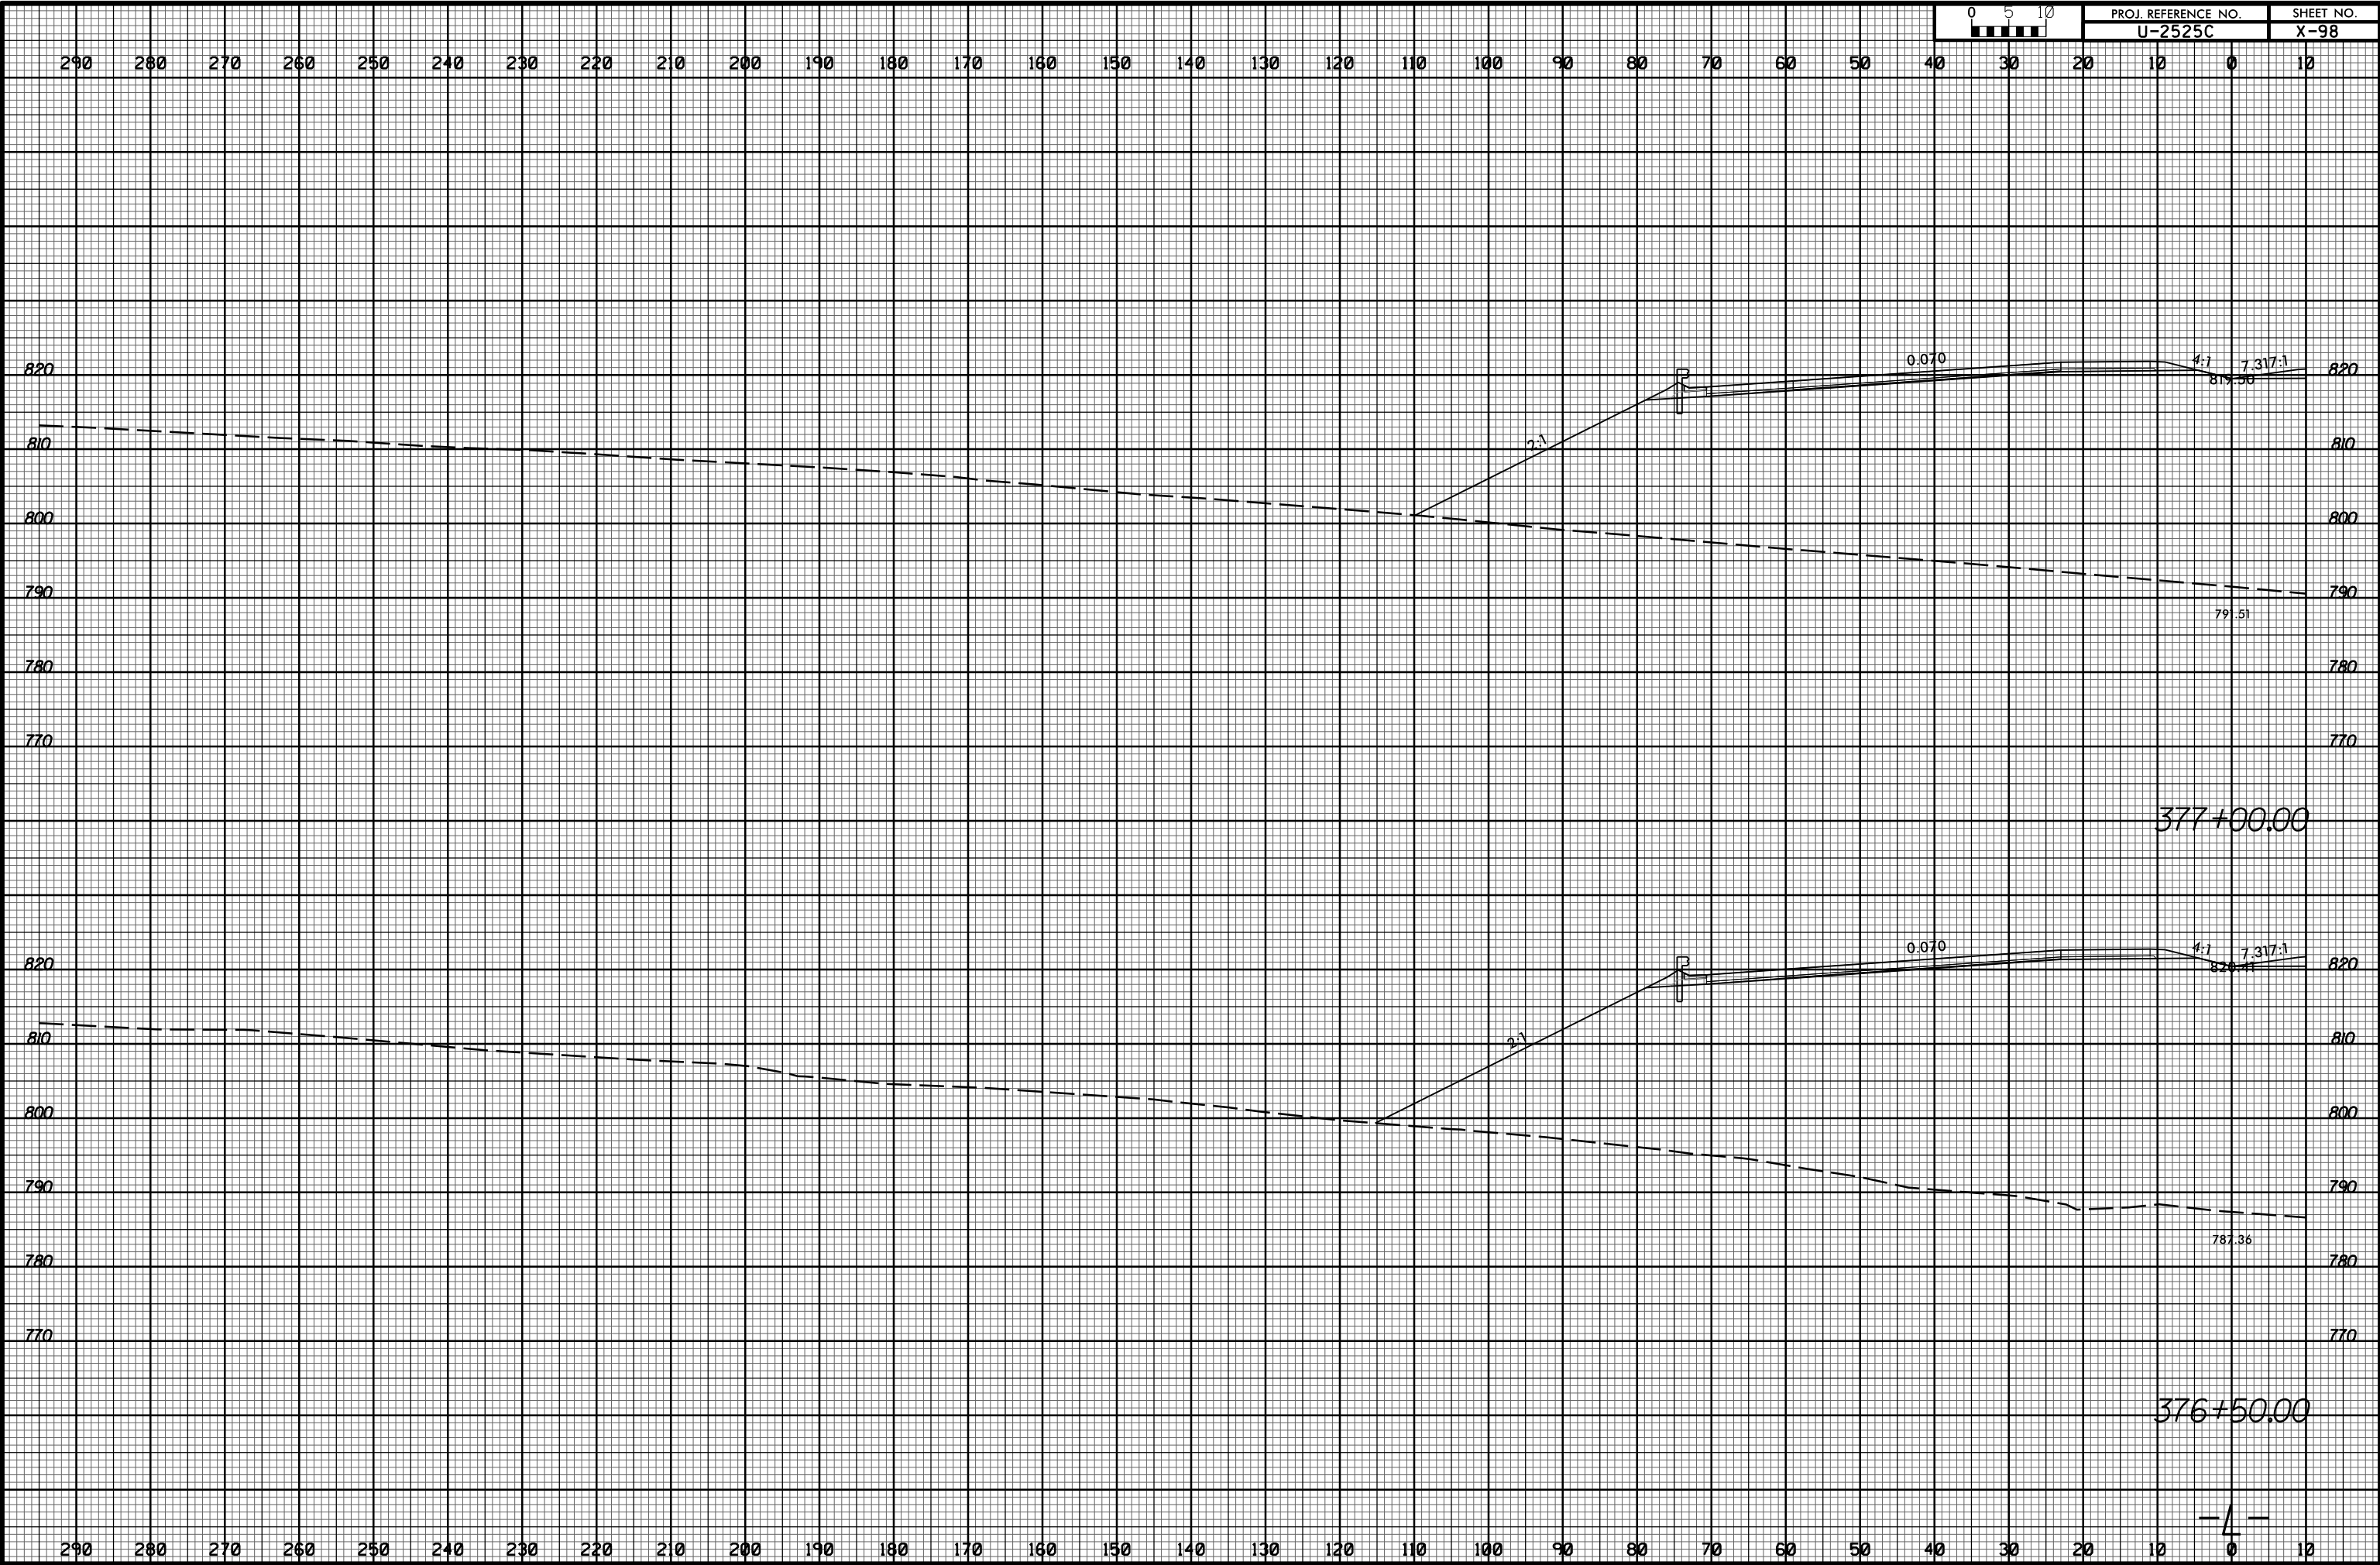

11/20/2017 11:58:35 AM U:\Projects\2525C-rdy\_xpl.Lit.dgn