


8/23/99



PROJ. REFERENCE NO.  
U-2525C

SHEET NO.  
X-105

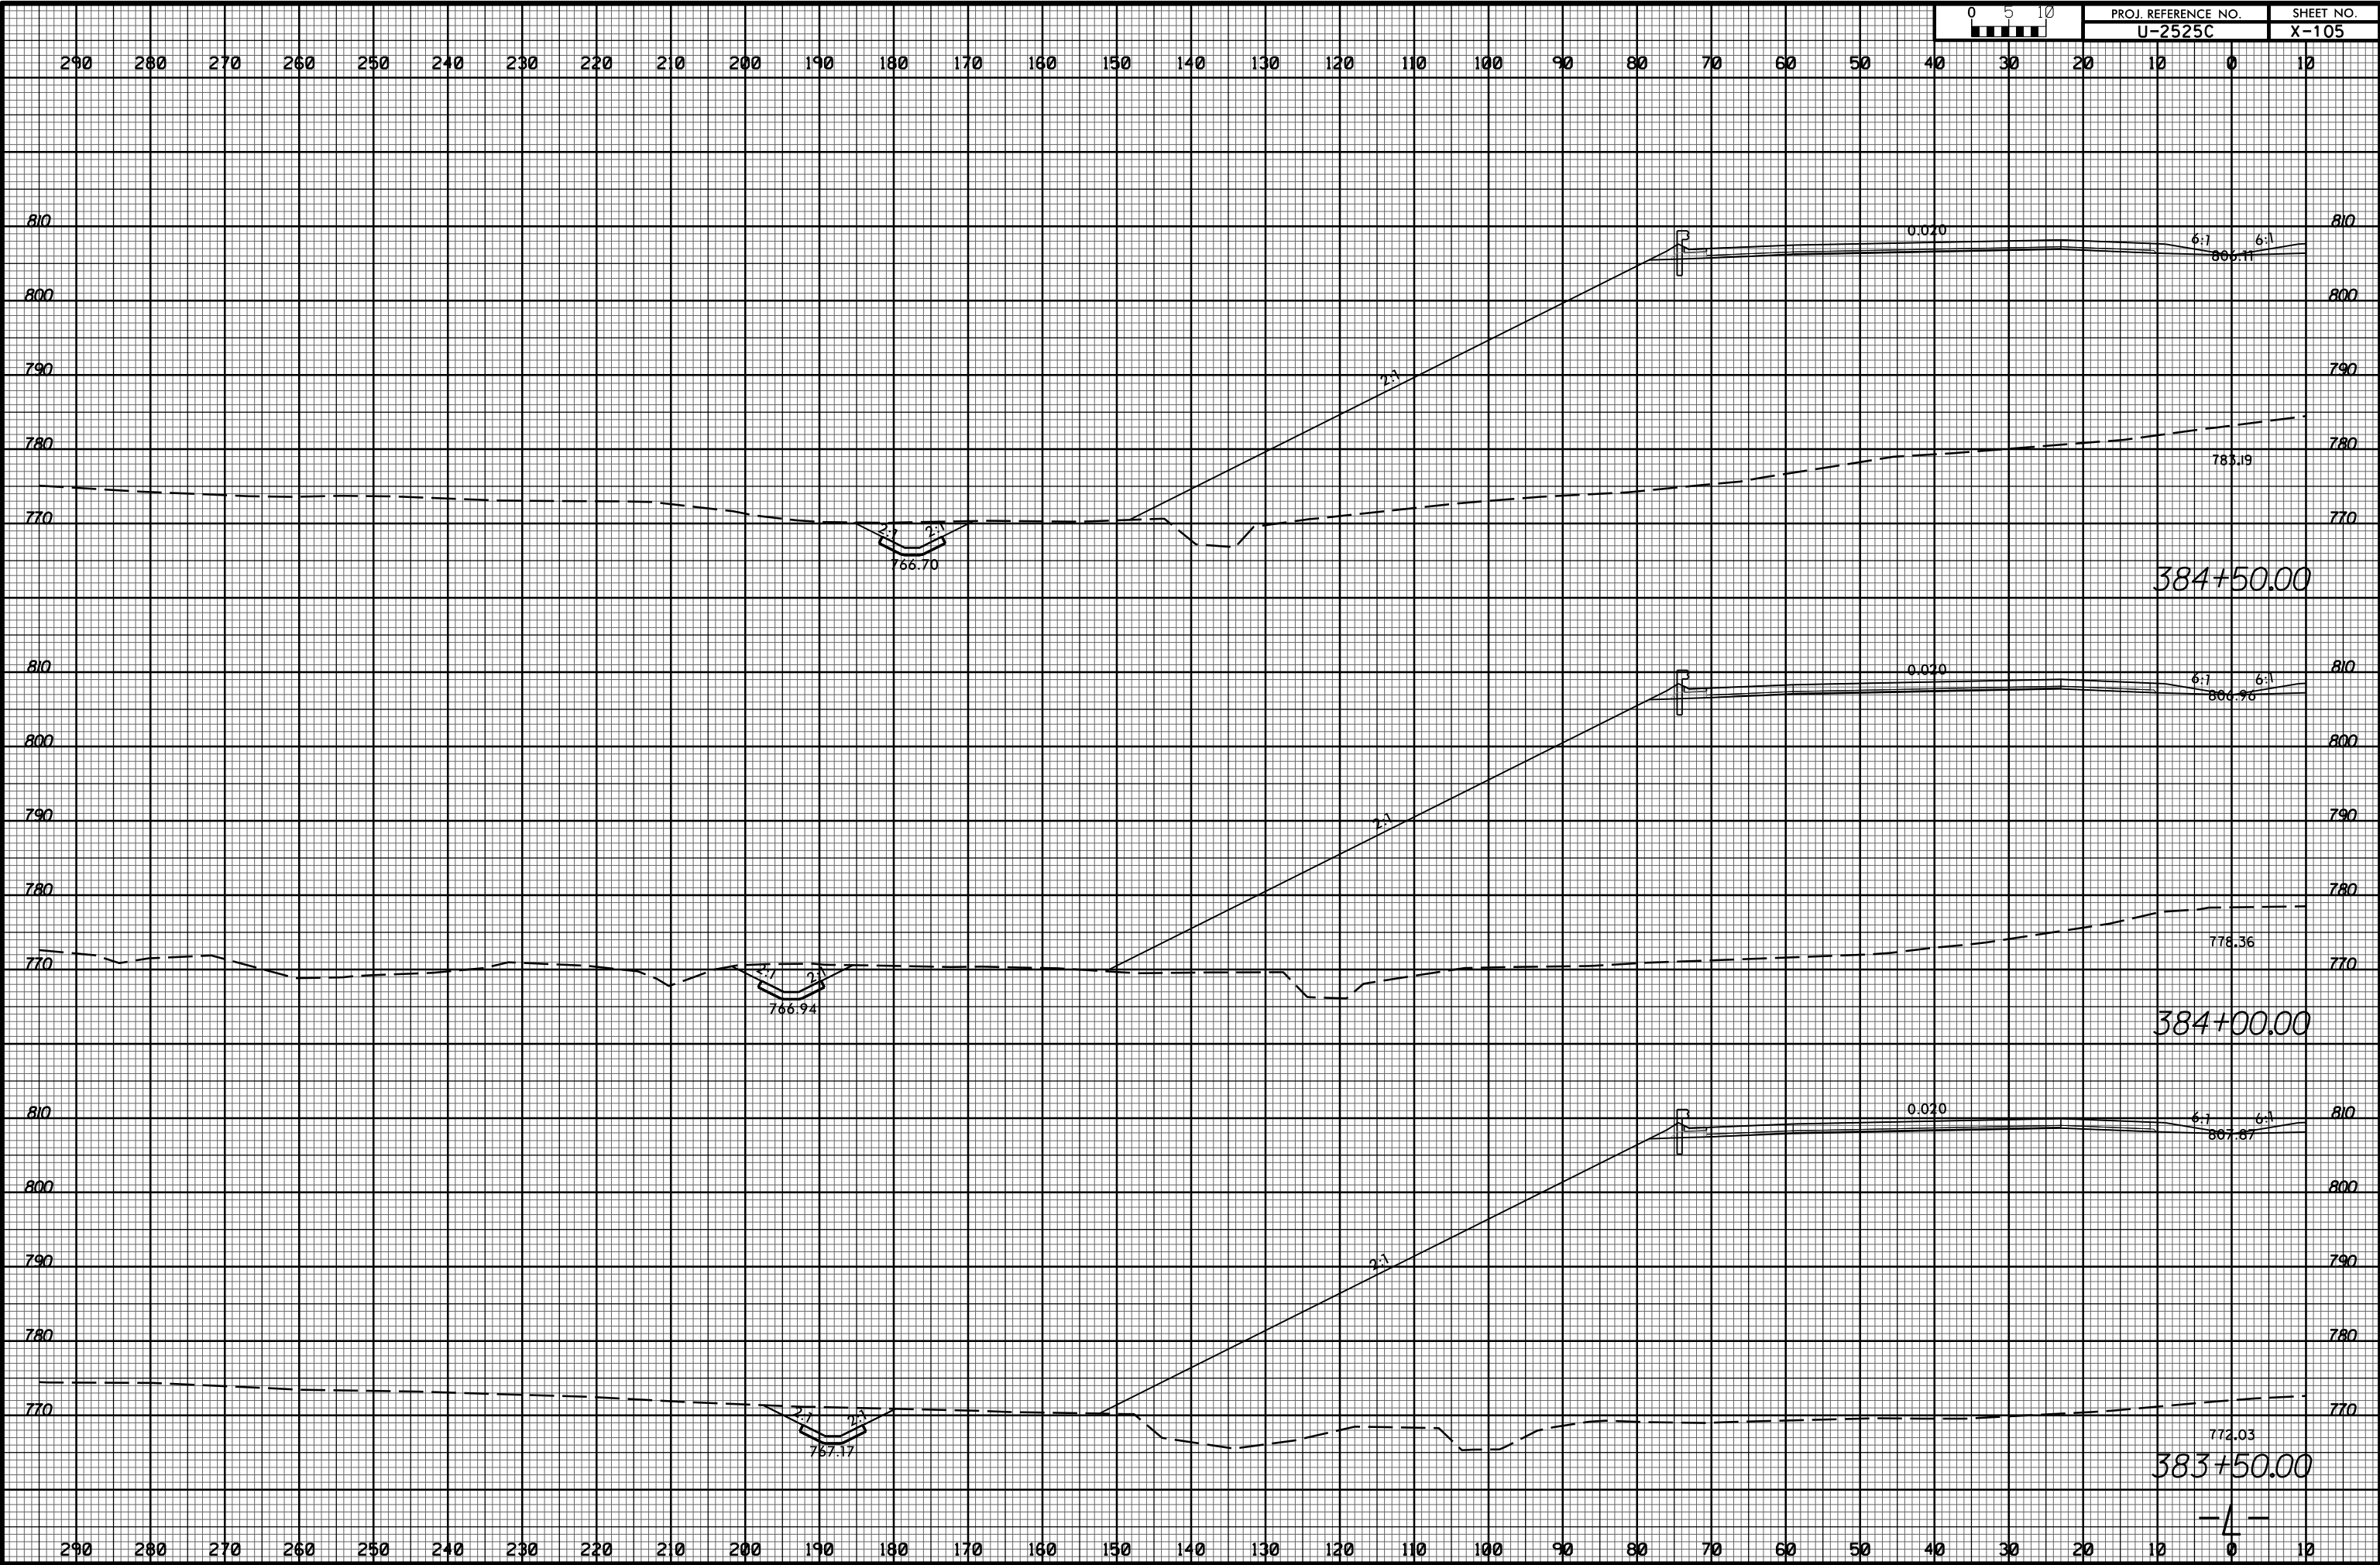

11/20/2017  
I:\Projects\2525C-rdy\_xpl.L1t.dgn