


8/23/99

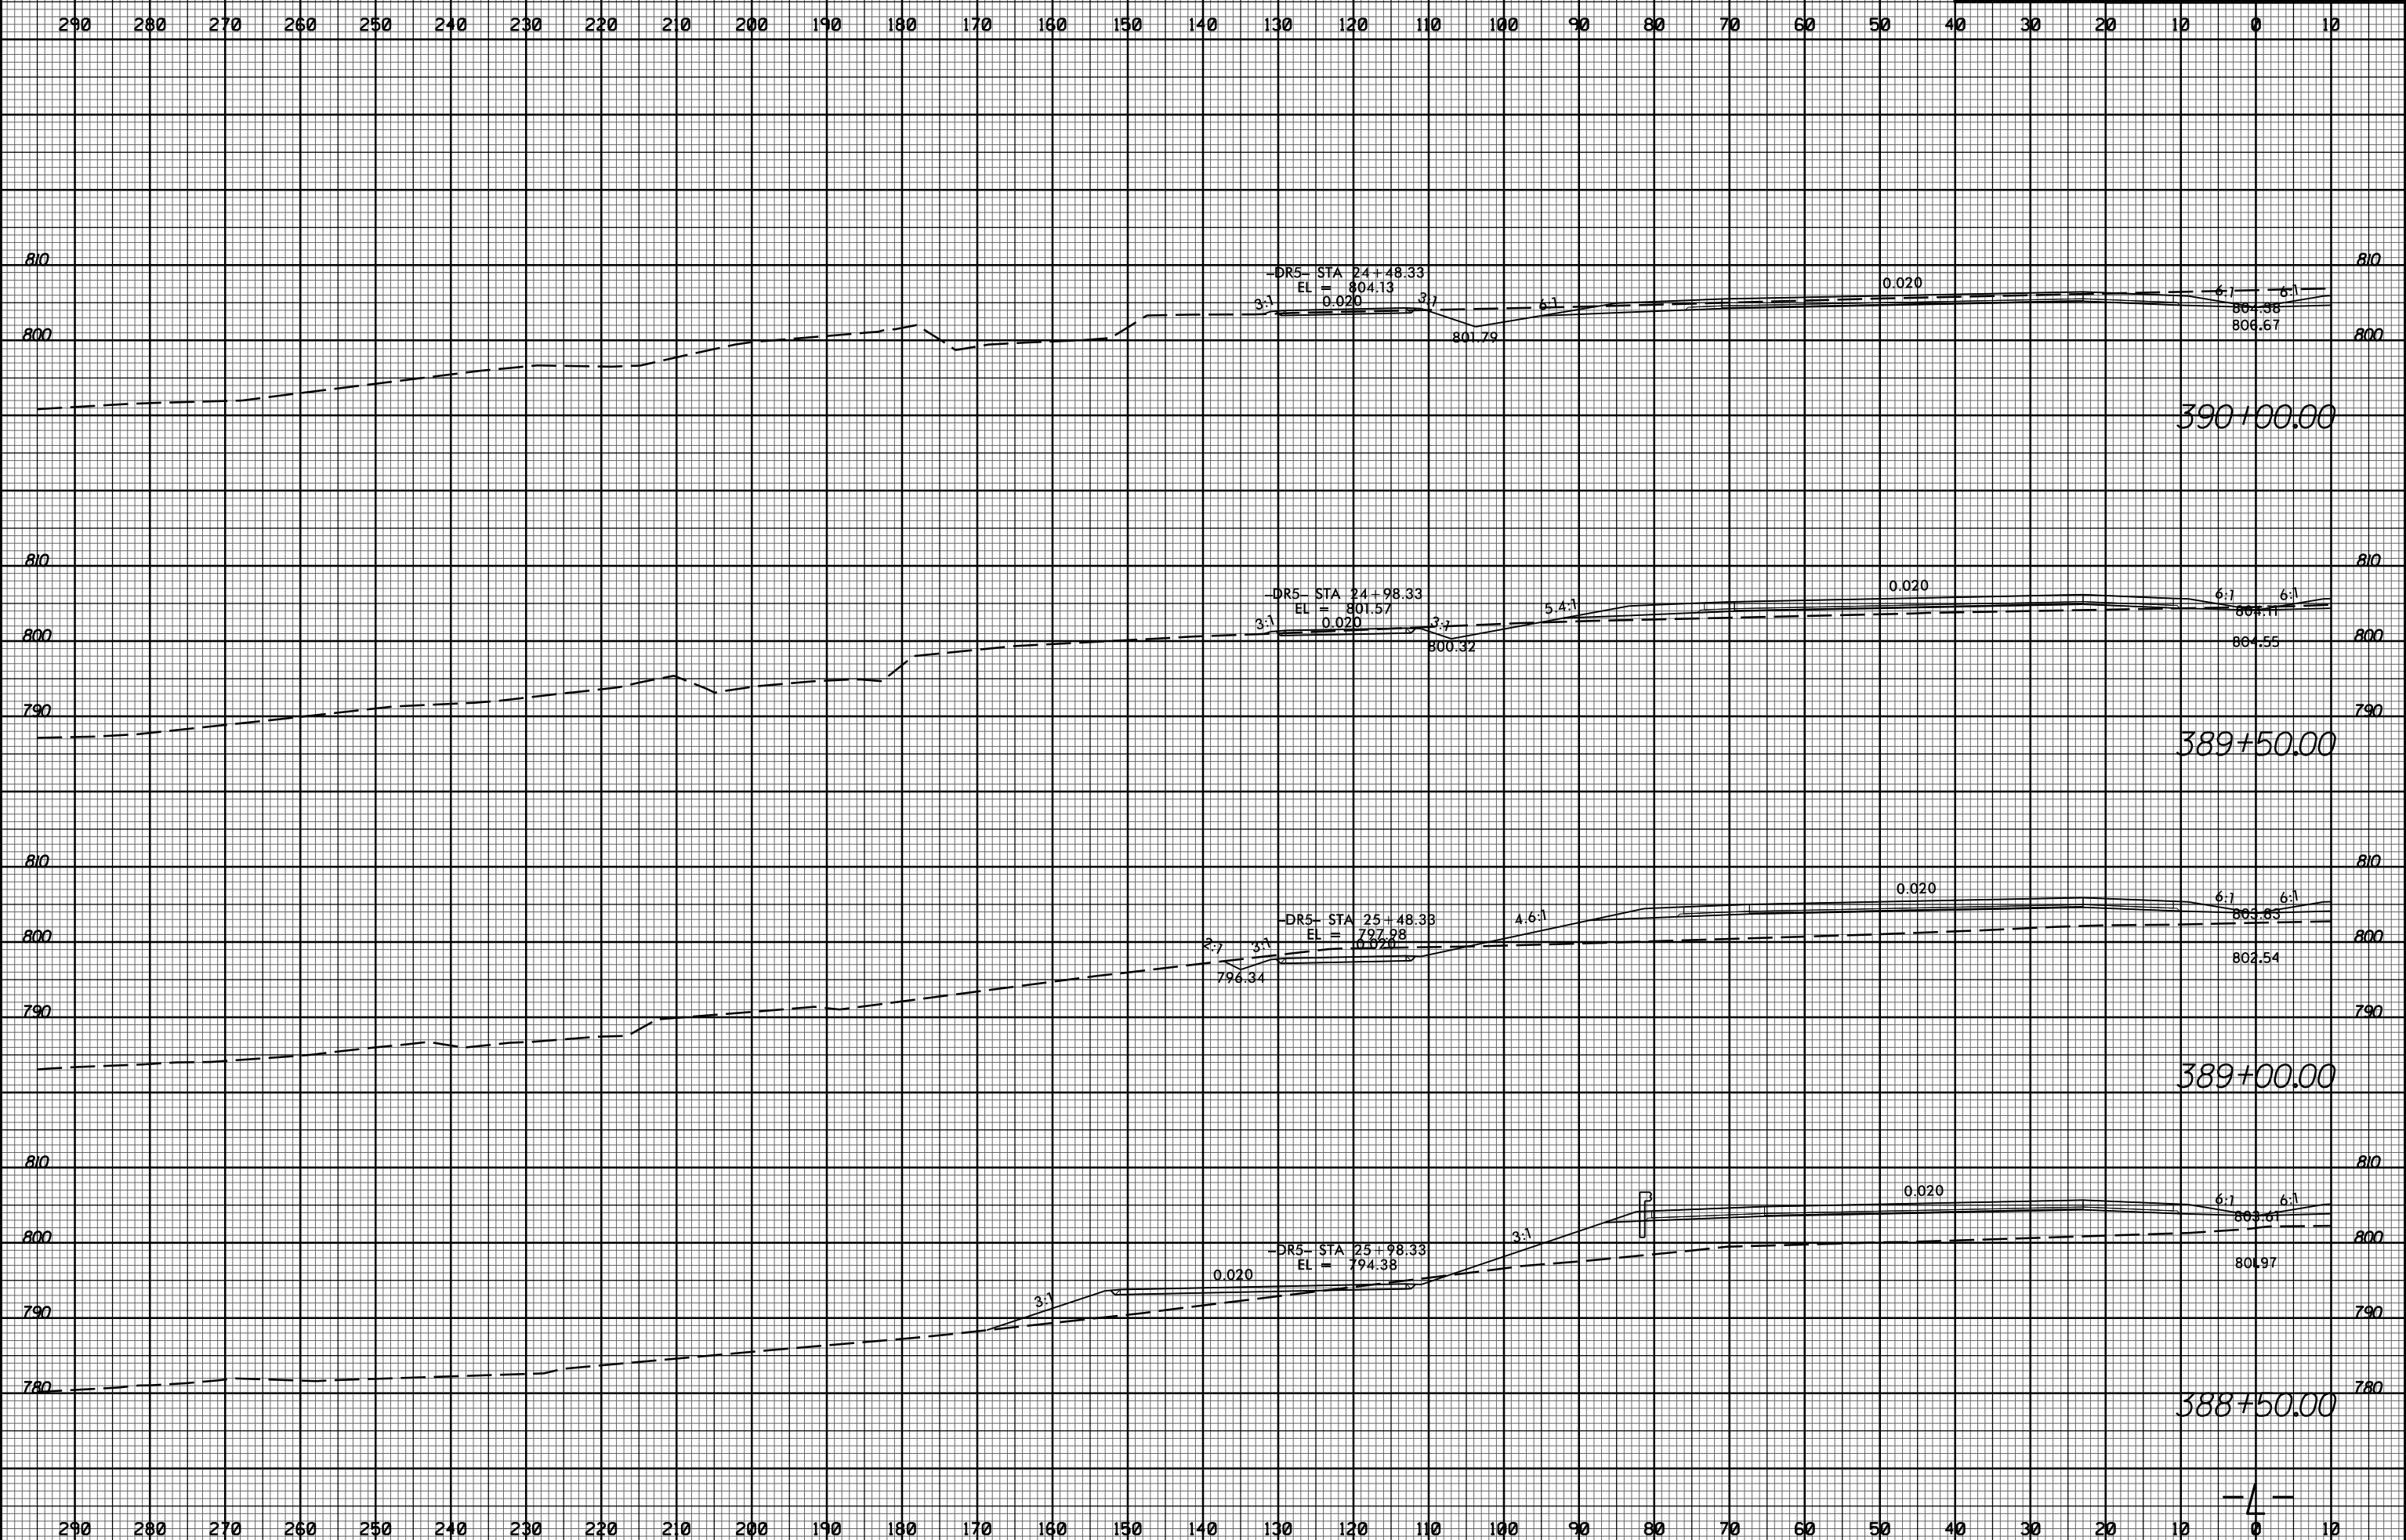

PROJ. REFERENCE NO. U-2525C SHEET NO. X-108



11/20/2017 11:58:32 AM C:\p01\2525c_rdy_xpl\11.dgn