


8/23/99



PROJ. REFERENCE NO.	SHEET NO.
U-2525C	X-120

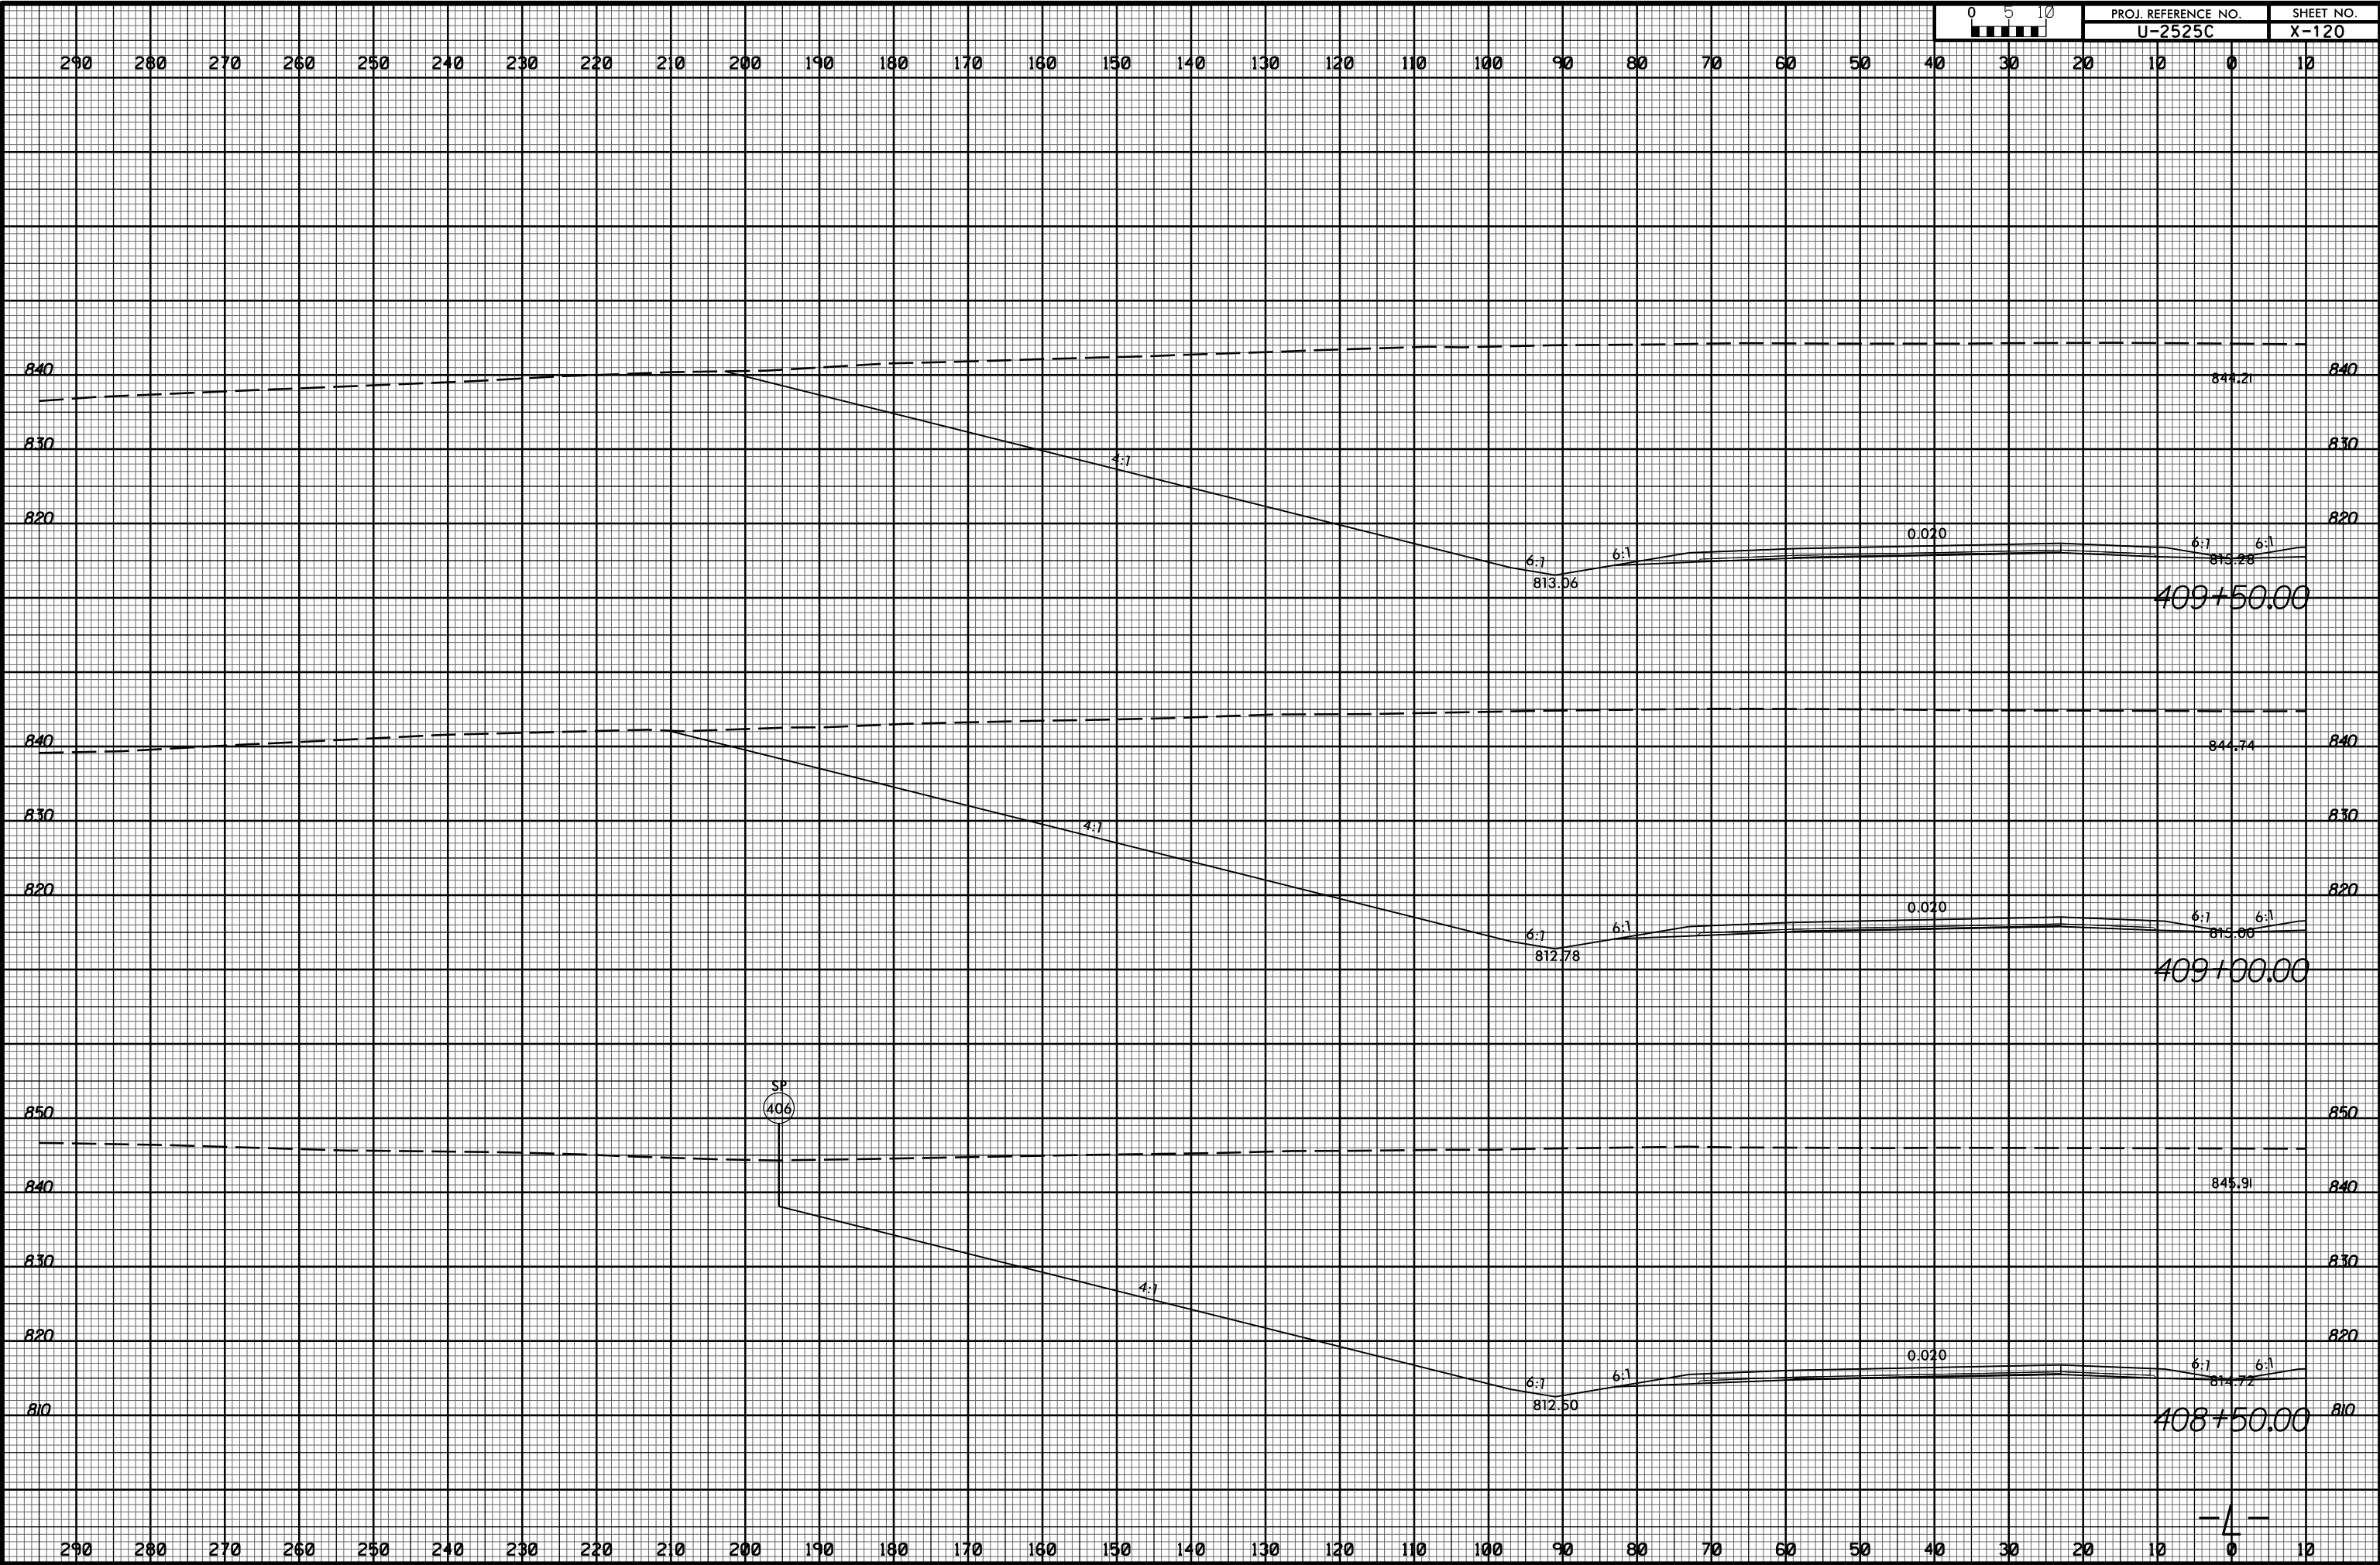

11/20/2017 11:58:32 AM U:\Projects\2525C\rdy_xpl.L1t.dgn