


8/23/99

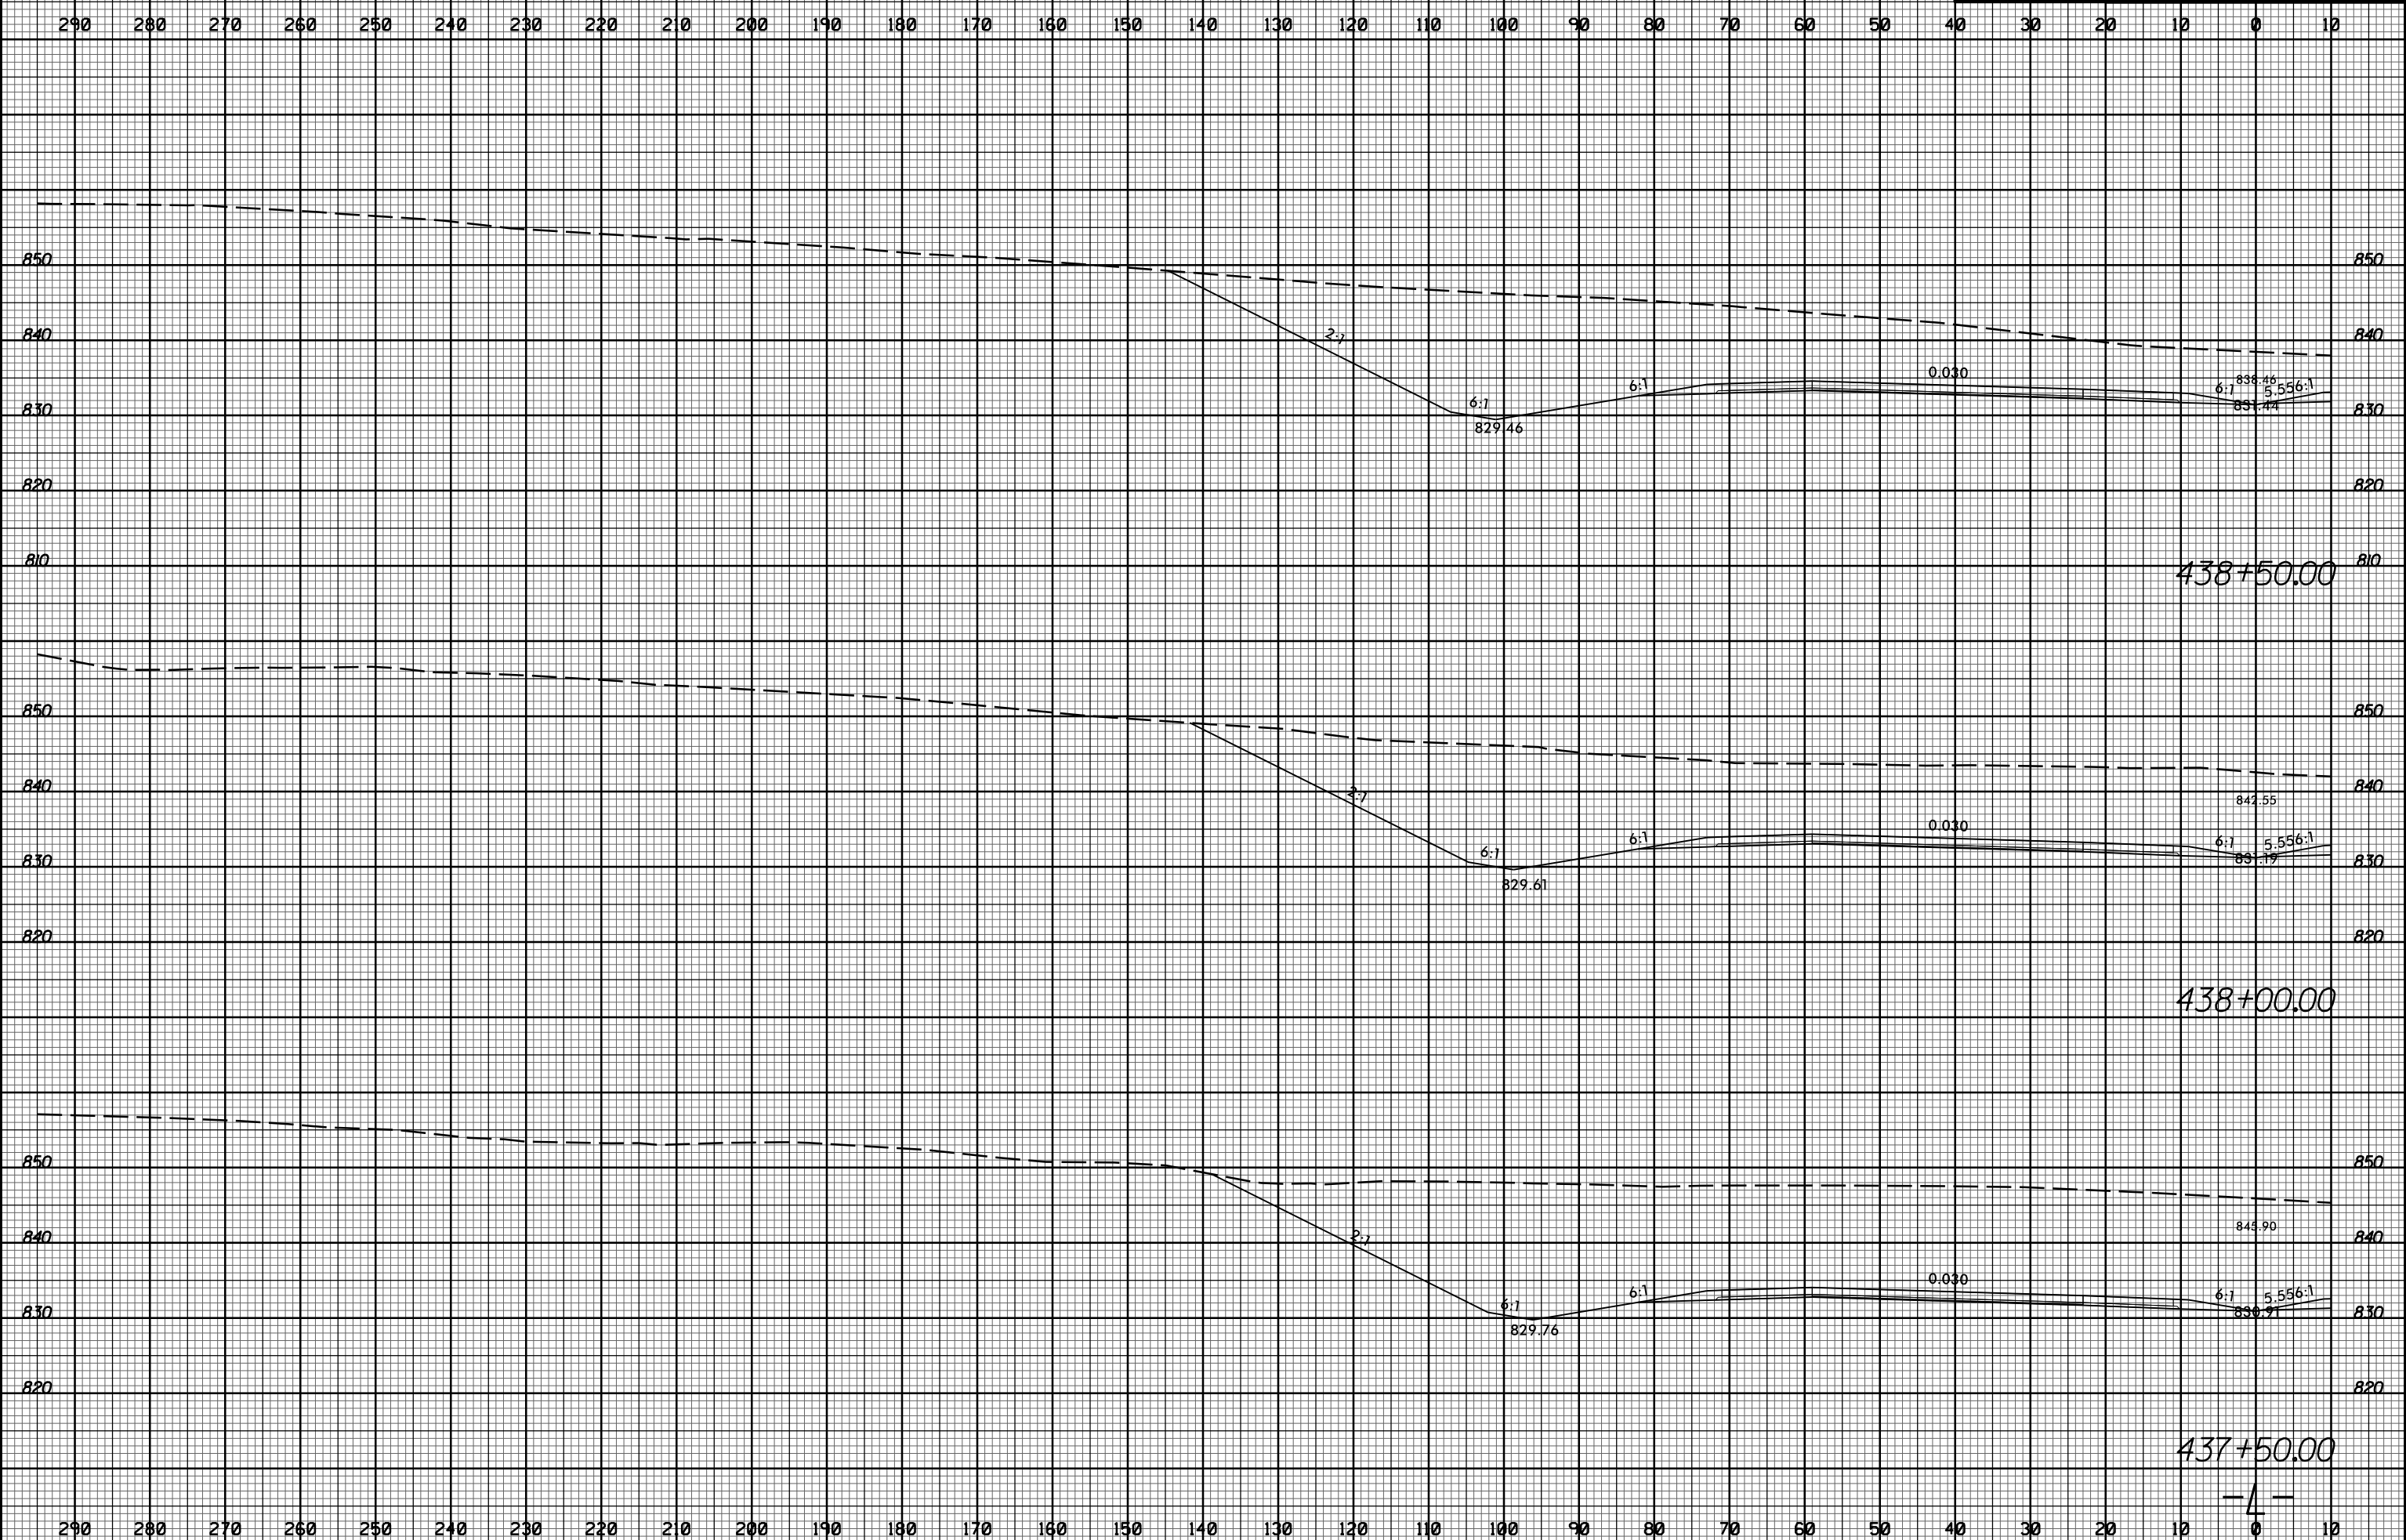

PROJ. REFERENCE NO.	SHEET NO.
U-2525C	X-137



11/20/2017
 I:\Projects\2525C-rdy_xpl.L1t.dgn
 T:\ER\rdy