


8/23/99



PROJ. REFERENCE NO.	SHEET NO.
U-2525C	X-148

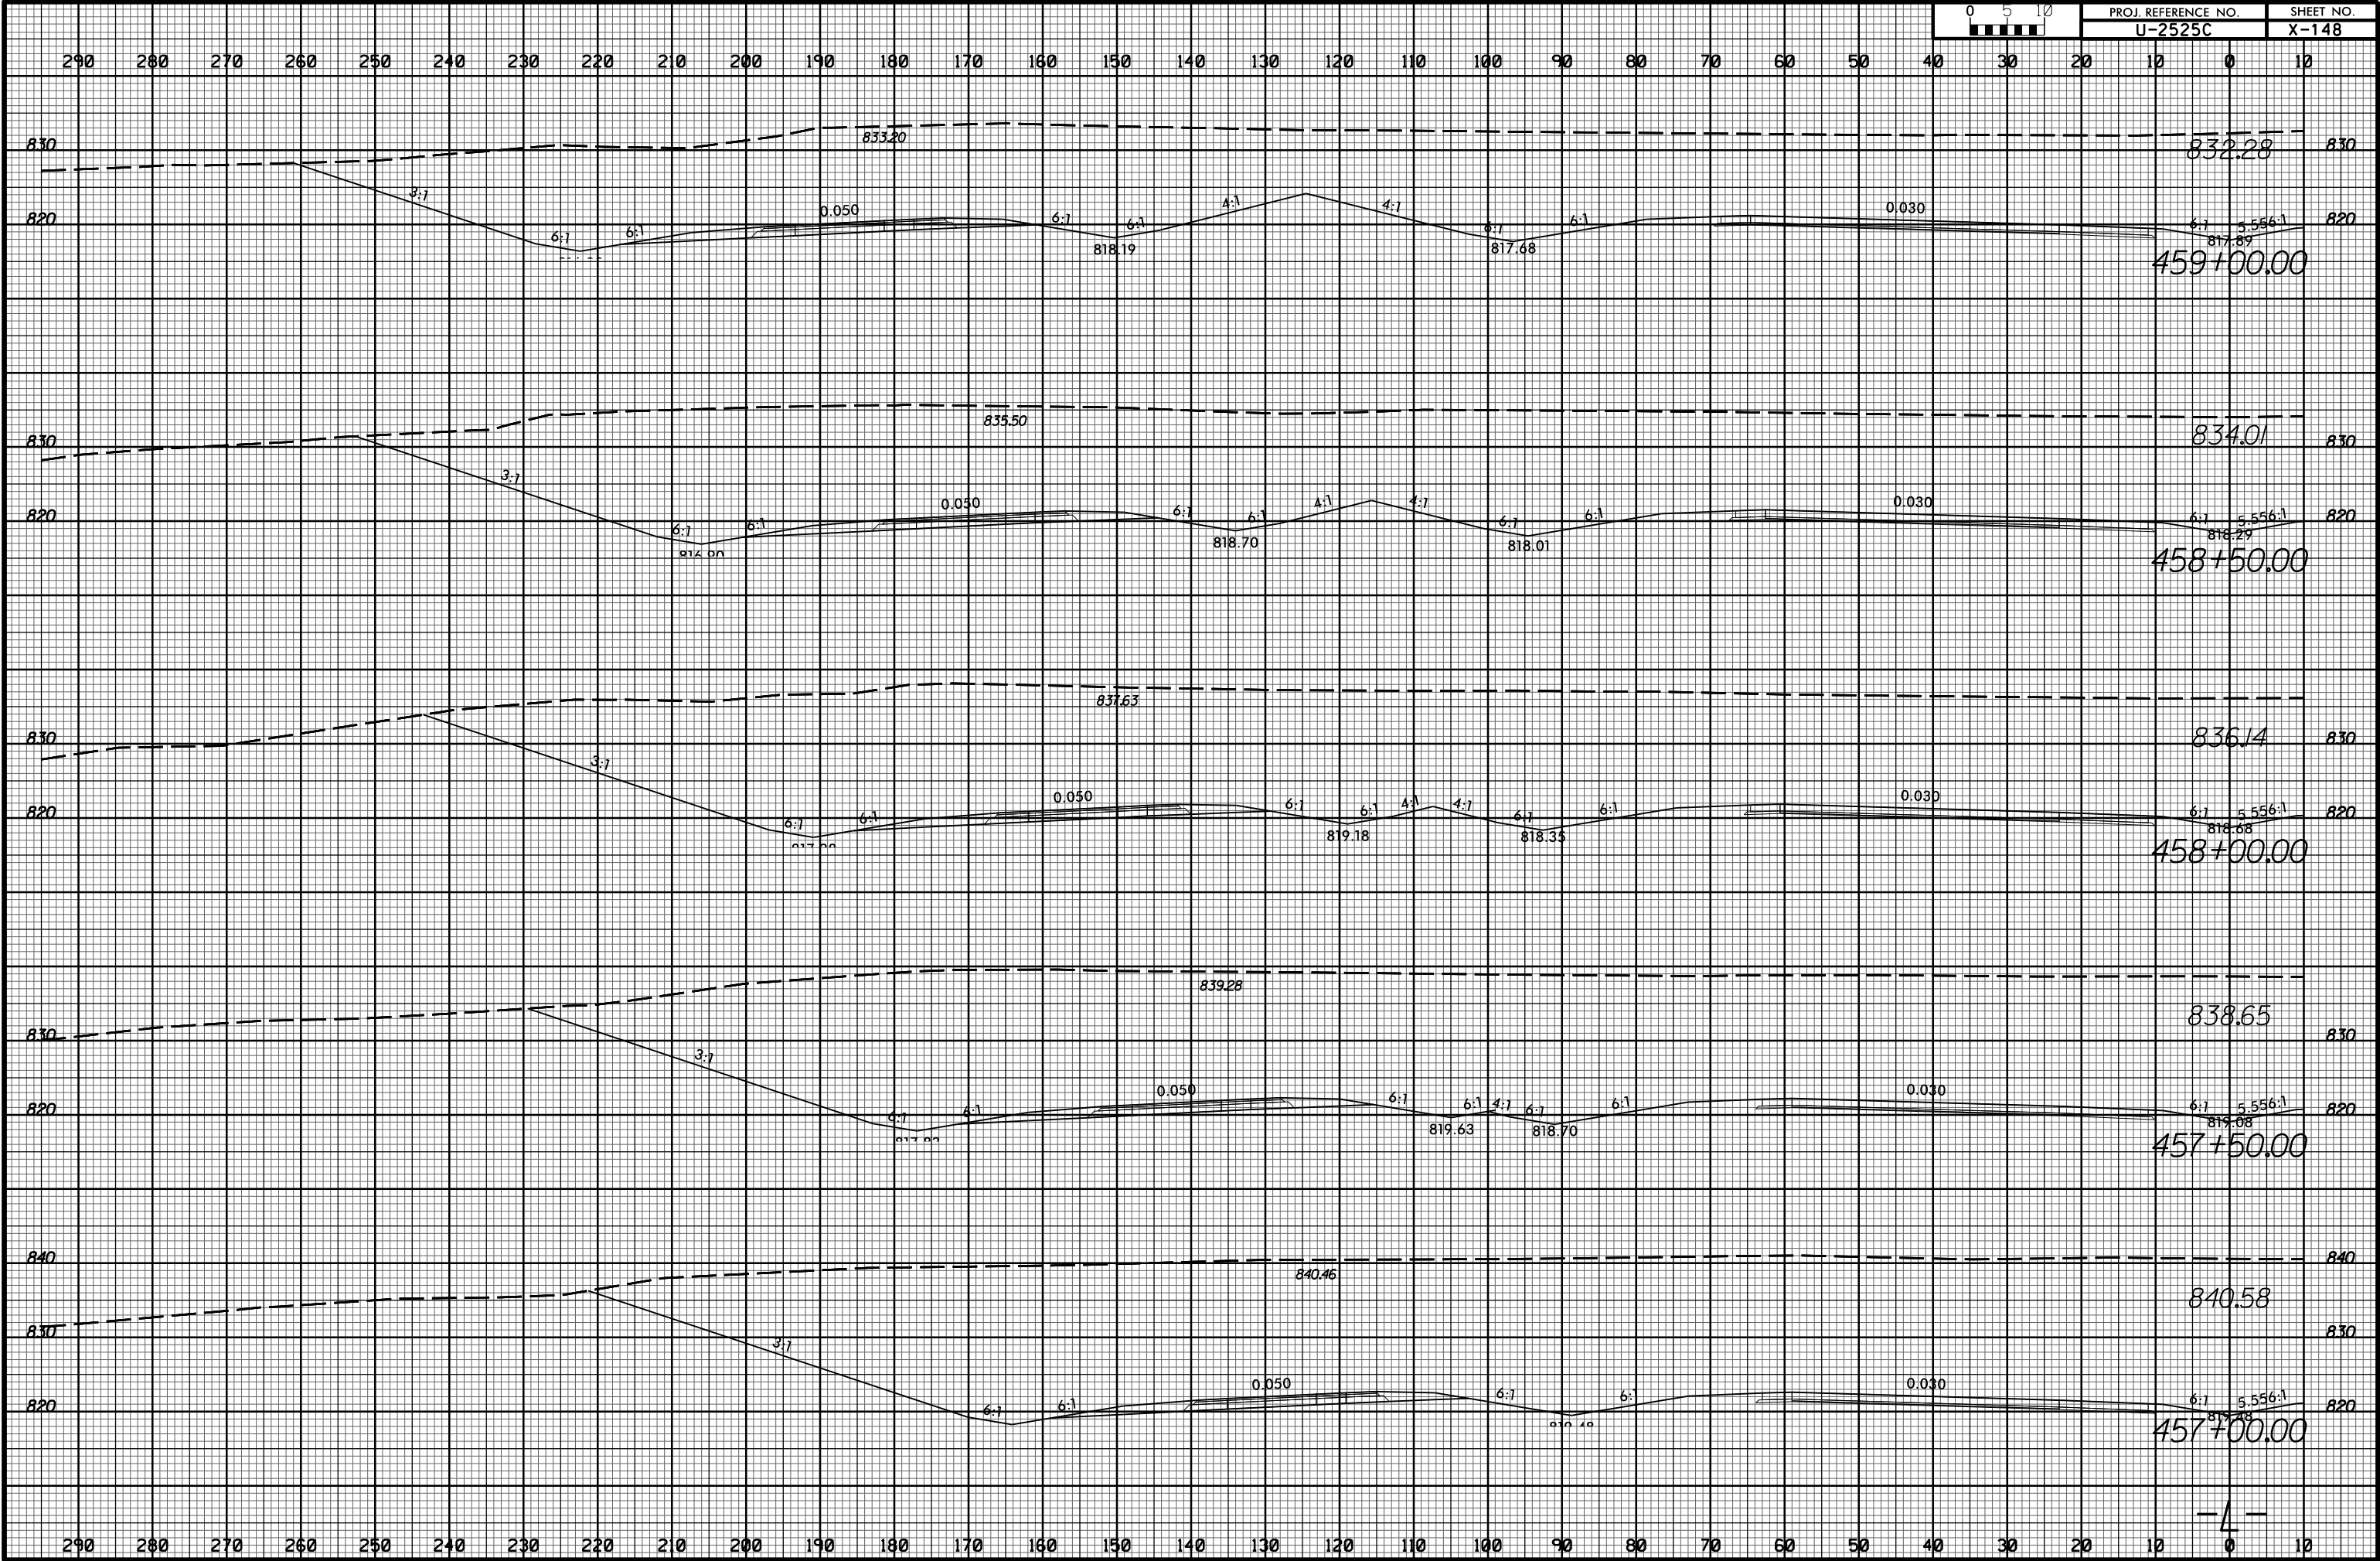

11/20/2017
11:58:35
U-2525C-rdy_xpl.dgn
11/20/2017