


8/23/99

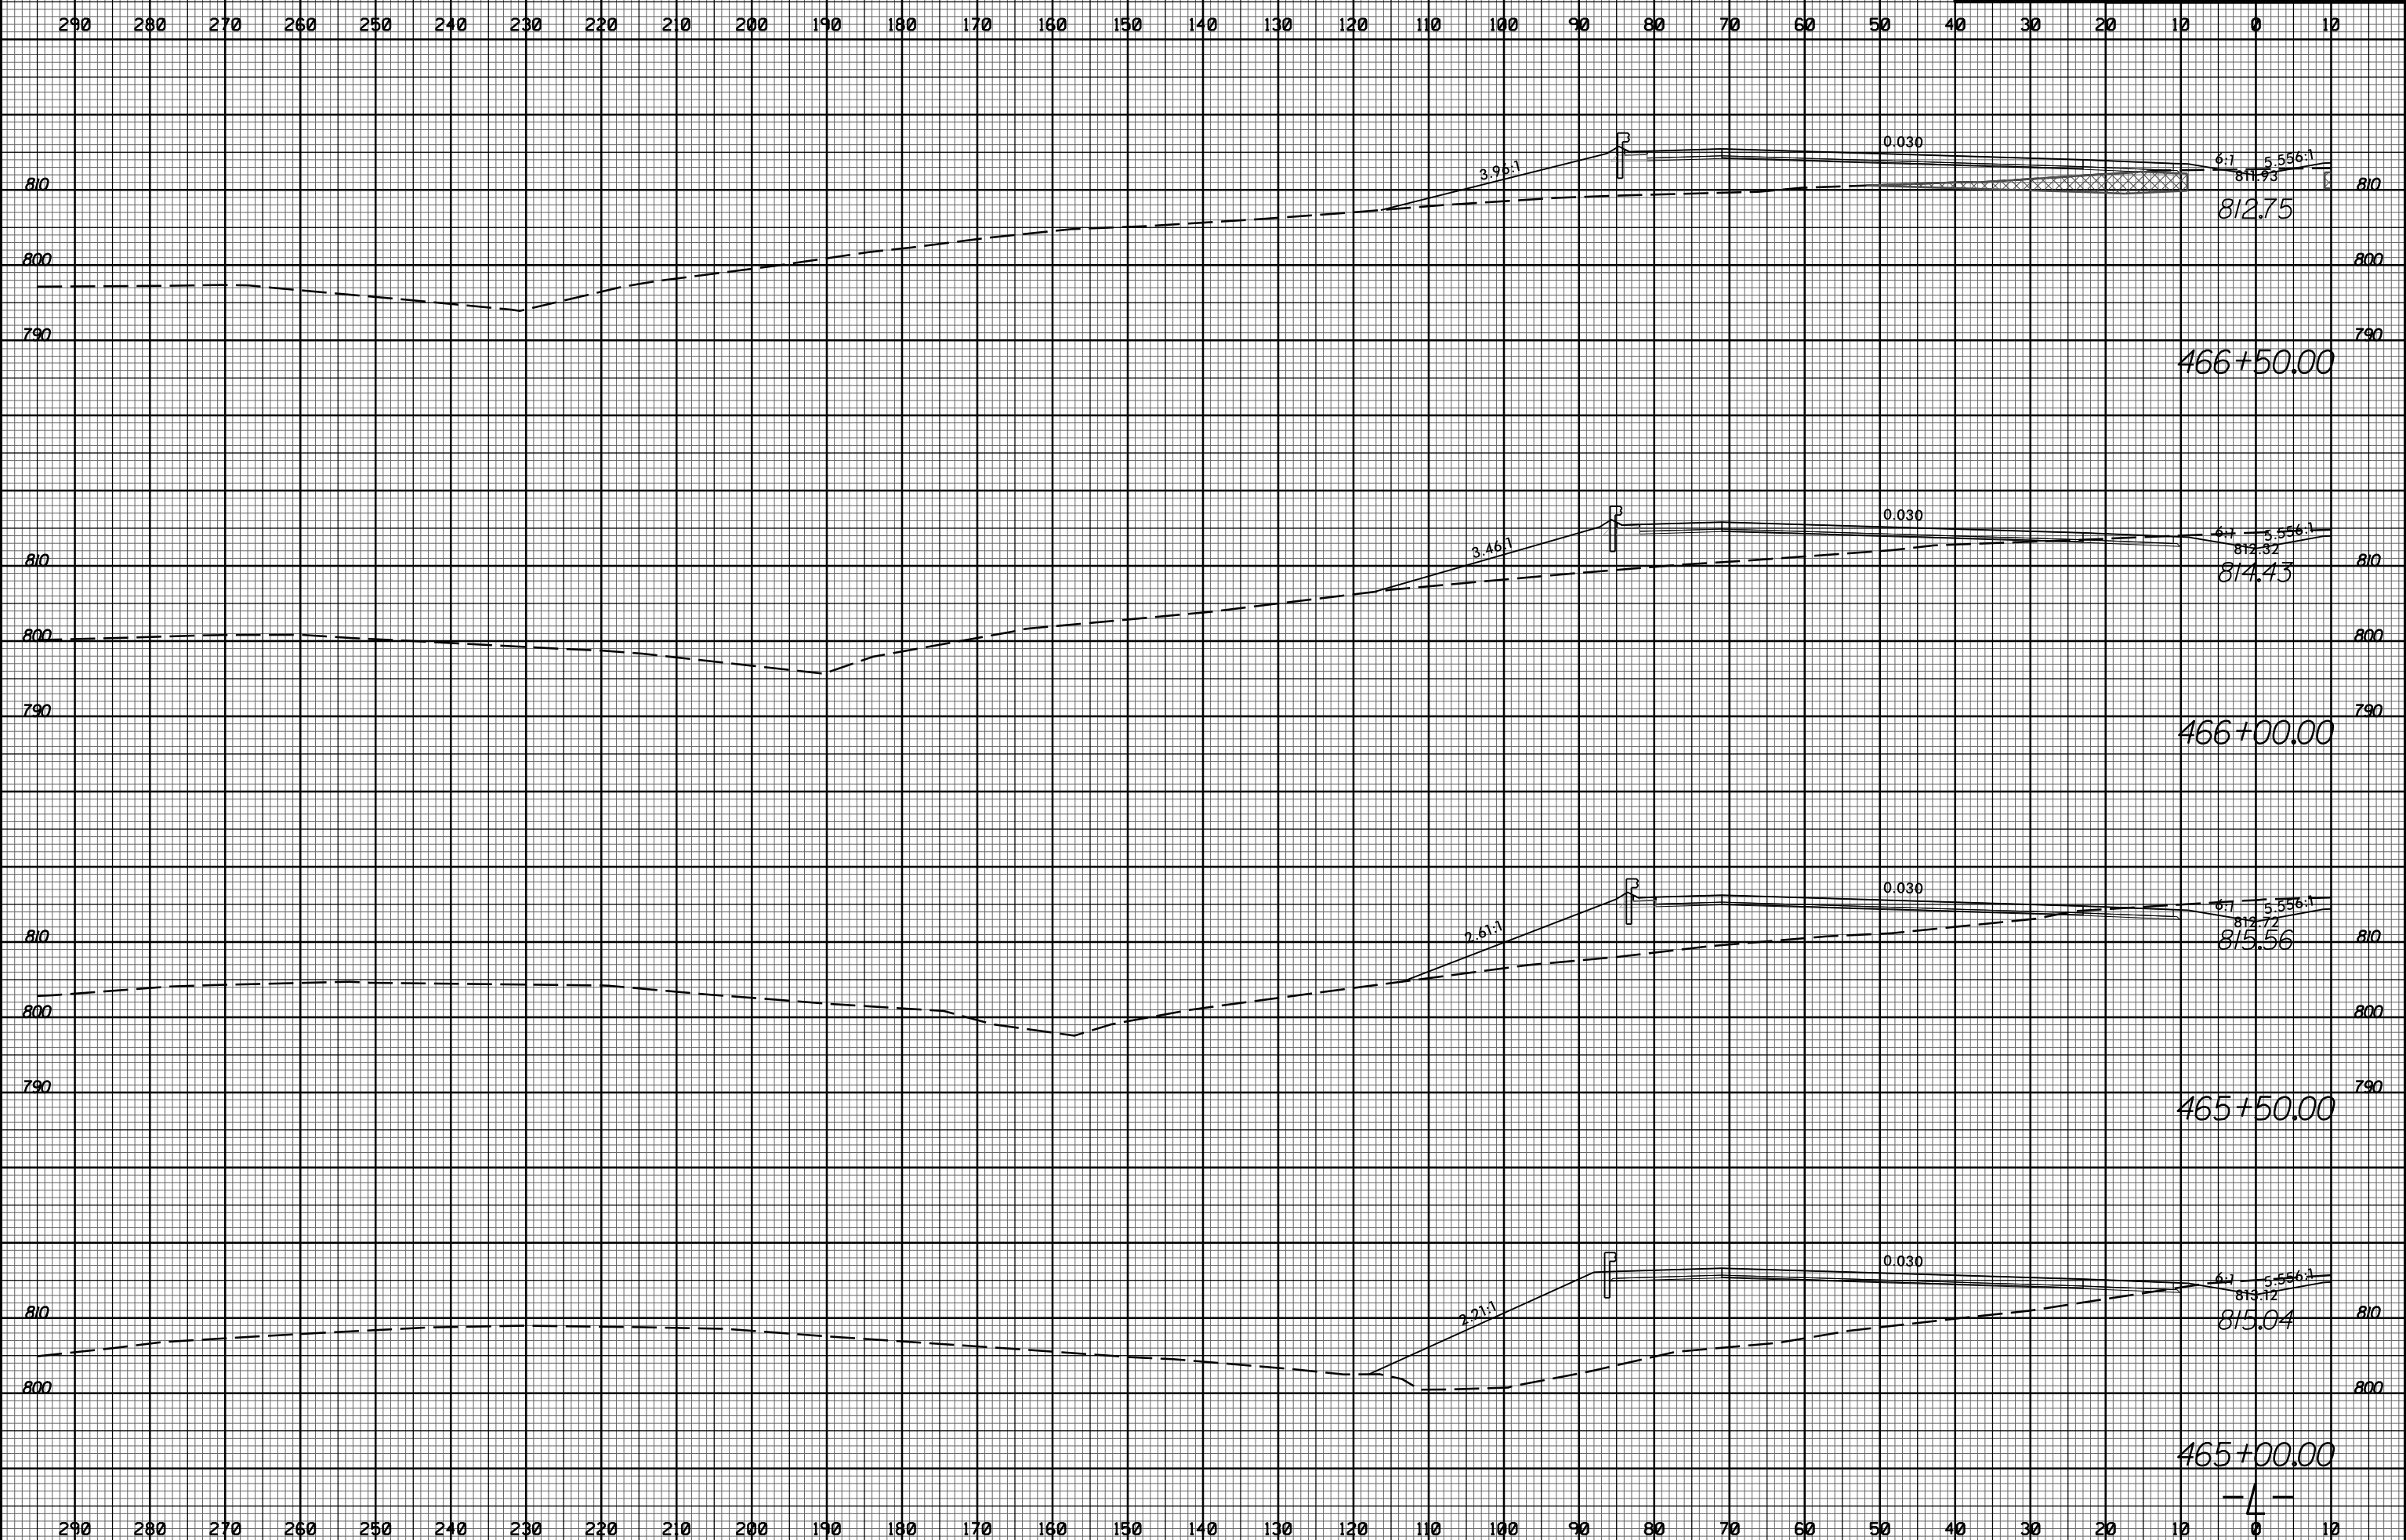

PROJ. REFERENCE NO. U-2525C SHEET NO. X-151



11/20/2017 11:58:32 AM U:\Projects\2525C-rdy\_xpl.Lit.dgn