



8/23/99

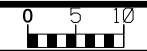

PROJ. REFERENCE NO. U-2525C	SHEET NO. X-173
--------------------------------	--------------------

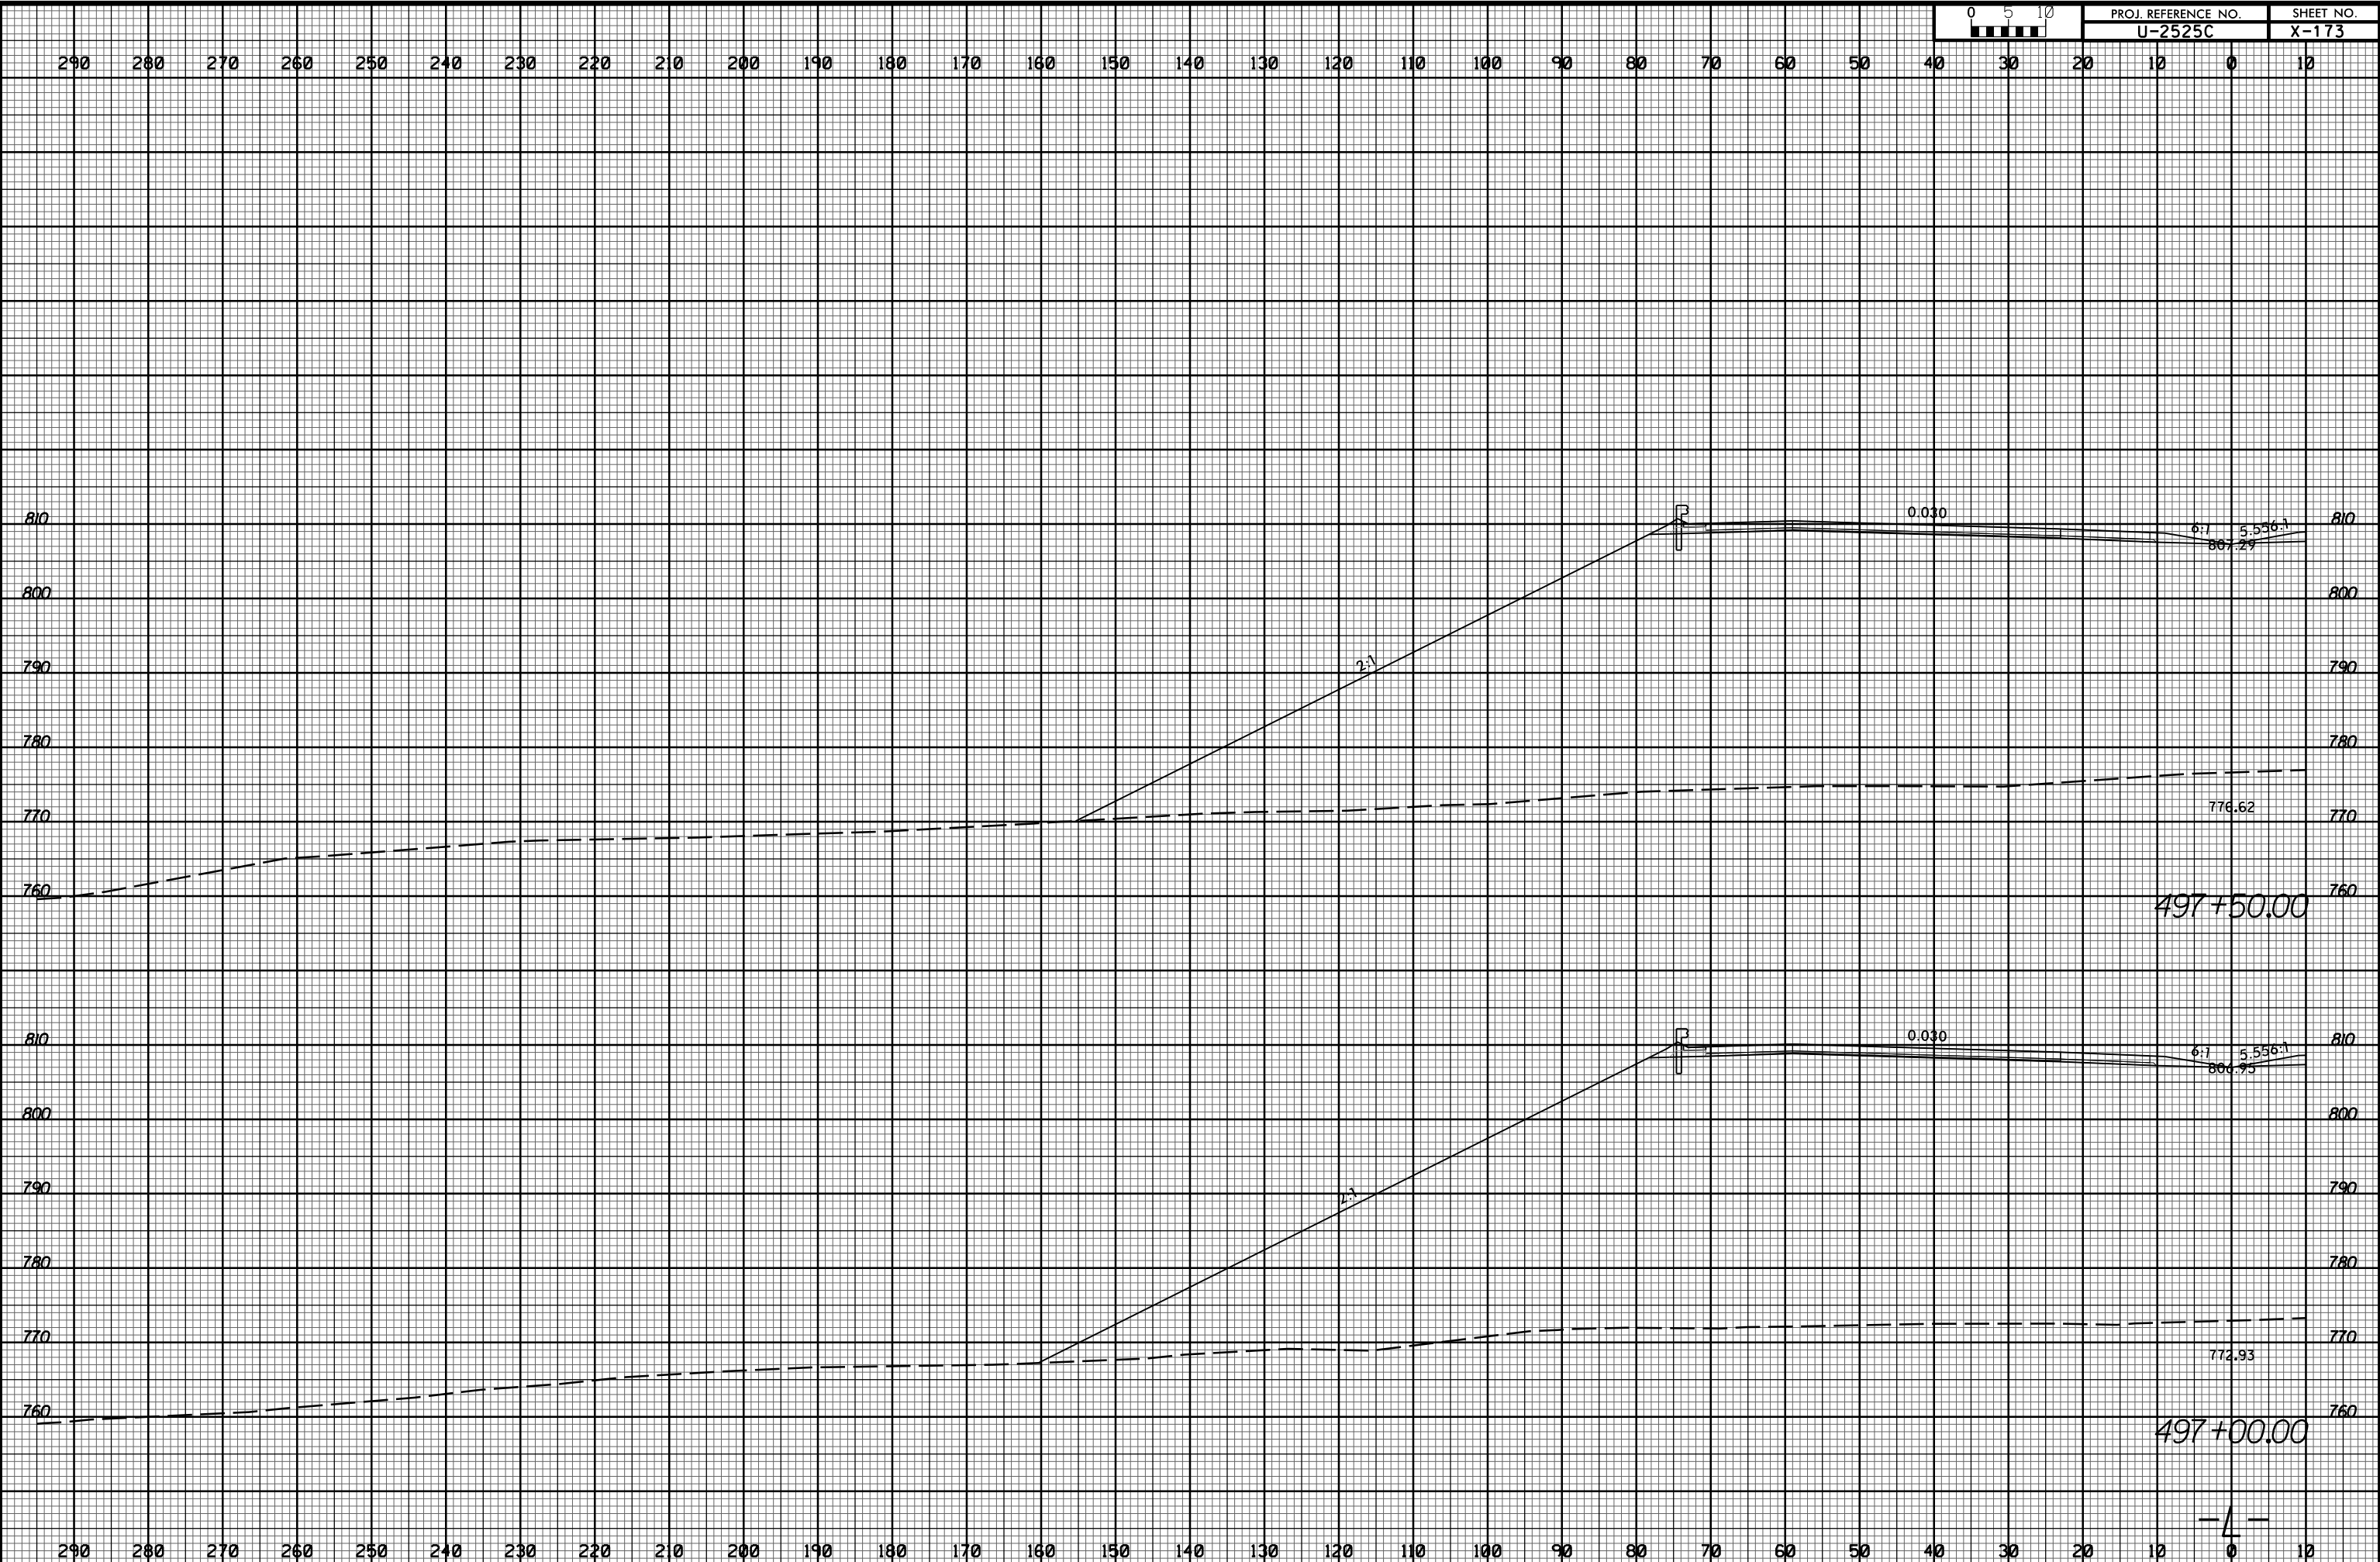

11/20/2017 11:58:32 AM U:\Projects\2525C-rdy\_xpl.L1t.dgn