


8/23/99



PROJ. REFERENCE NO.	SHEET NO.
U-2525C	X-180

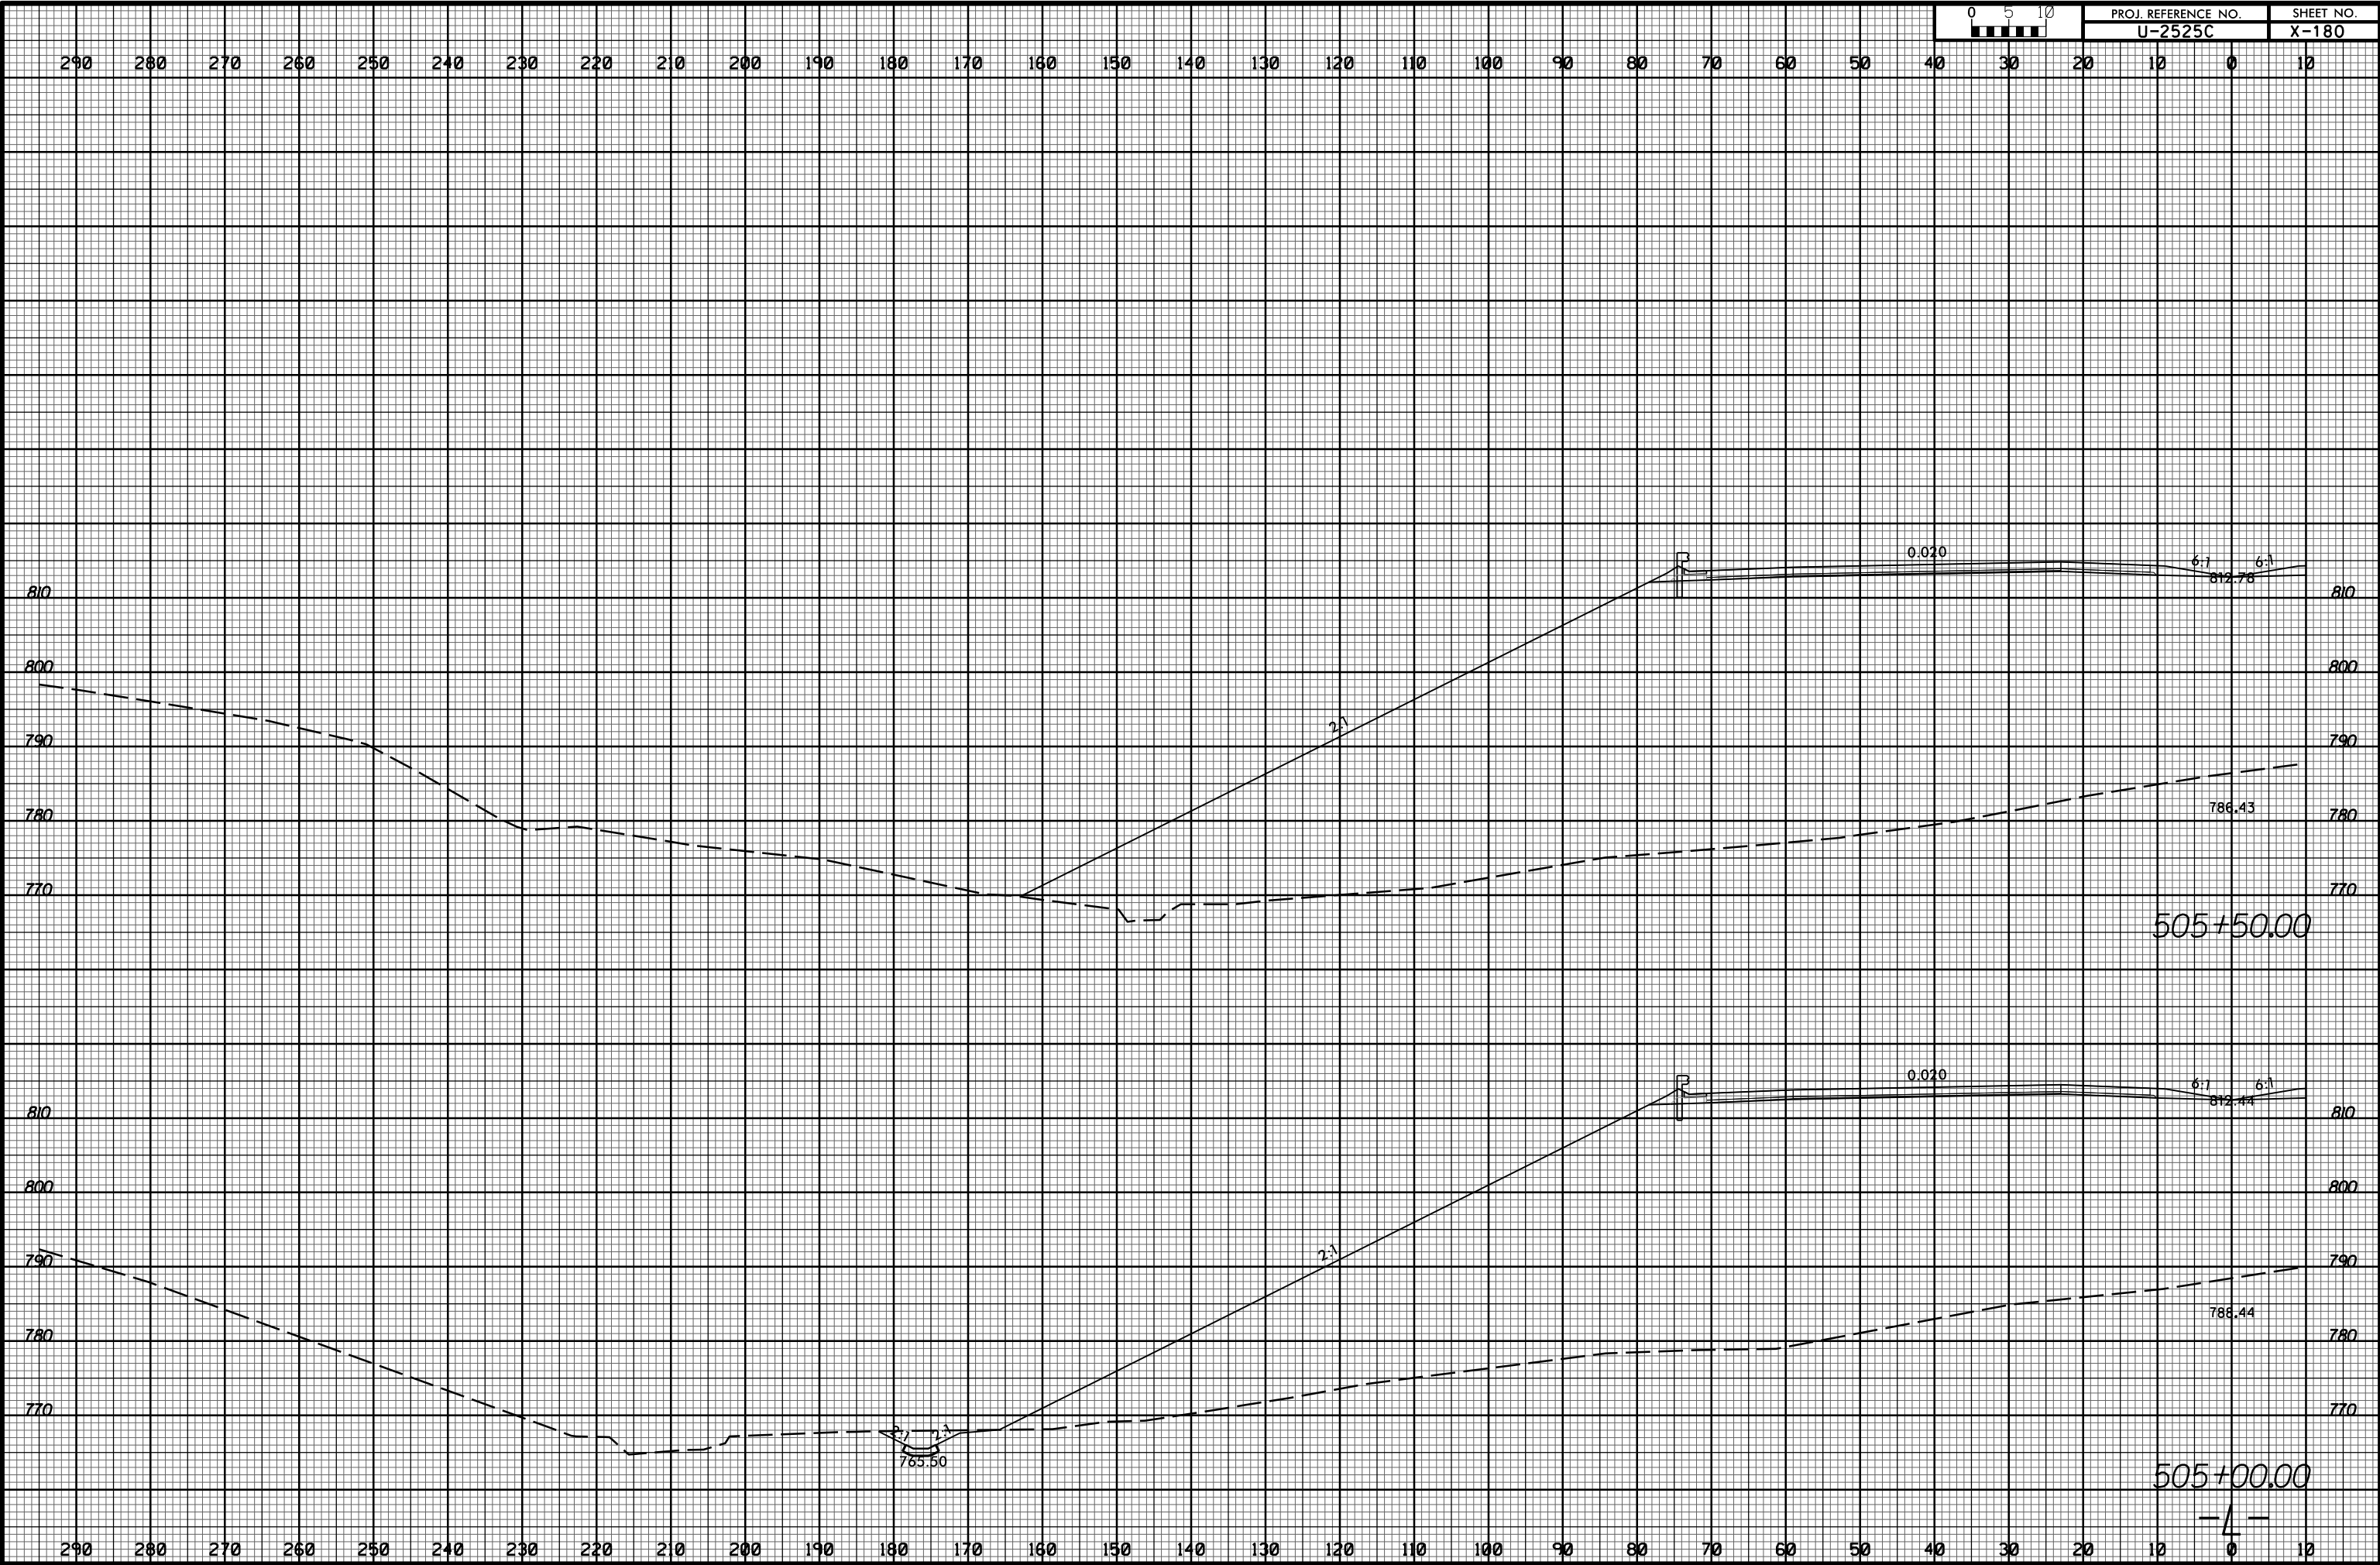

11/20/2017 11:58:32 AM rdy_xpl.L1t.dgn