


8/23/99



PROJ. REFERENCE NO. U-2525C SHEET NO. X-186

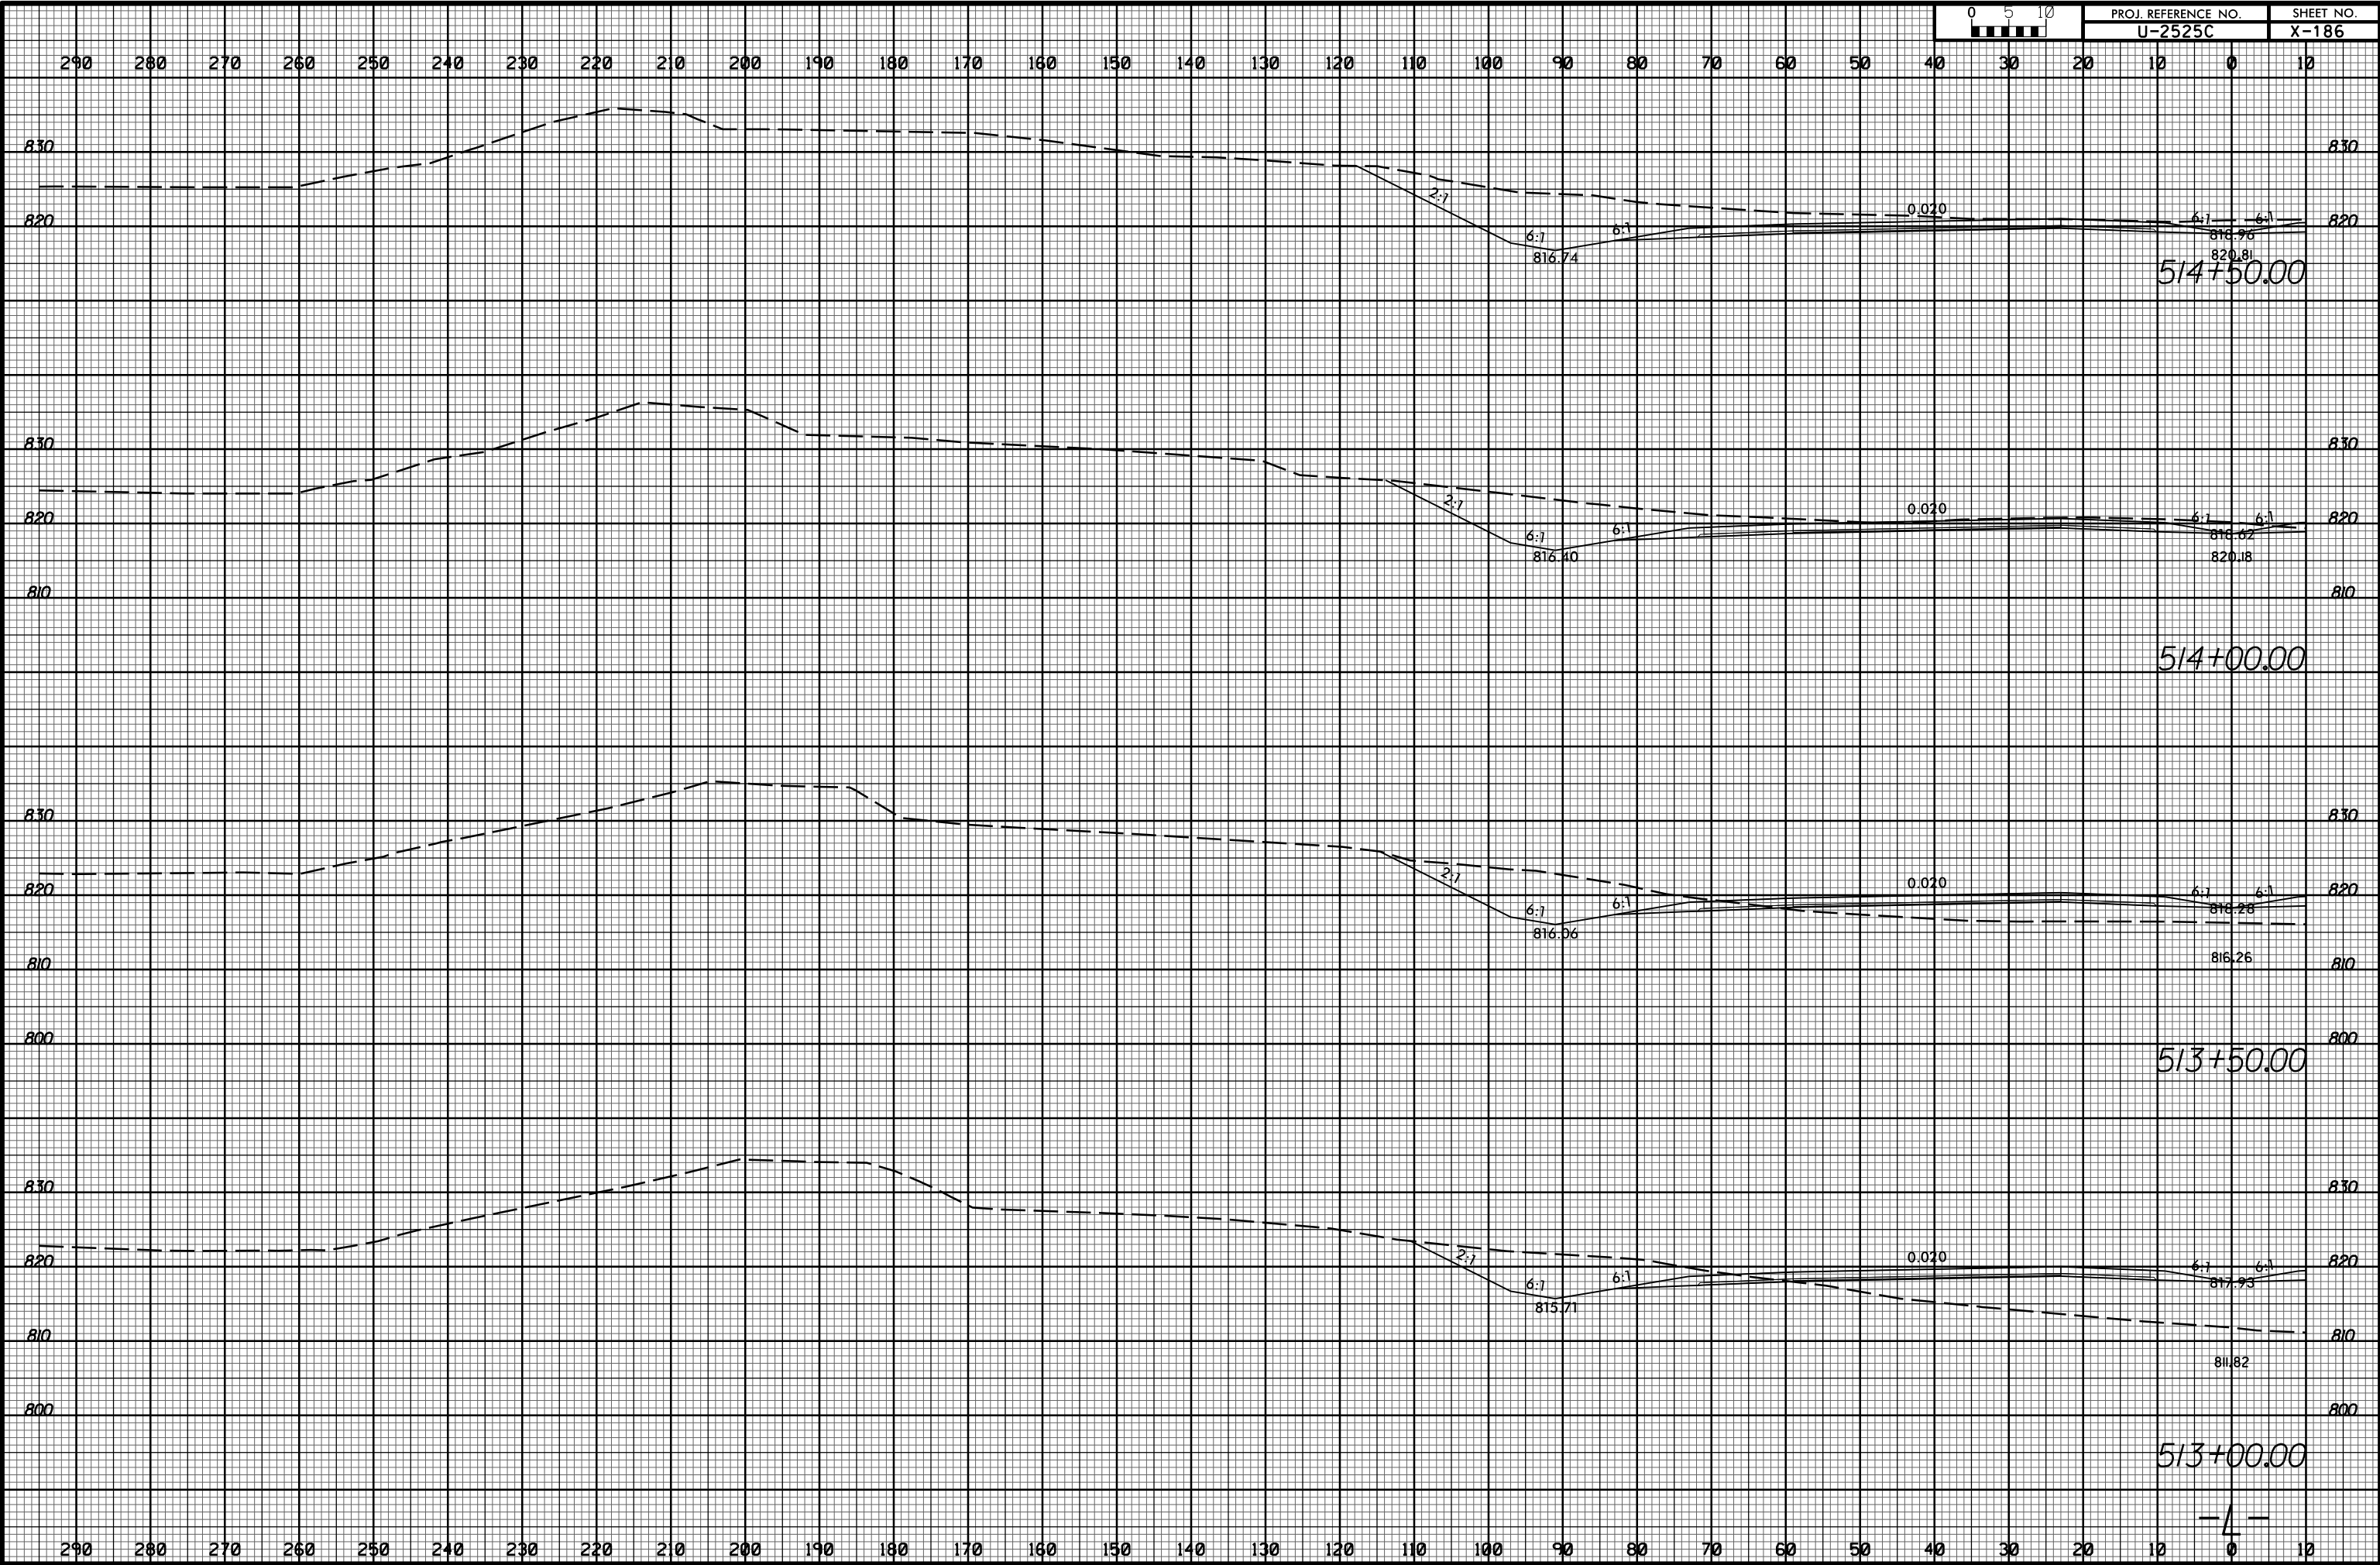

11/20/2017 11:58:32 AM U-2525C-rdy_xpl.Lit.dgn