


8/23/99



PROJ. REFERENCE NO.  
U-2525C

SHEET NO.  
X-194

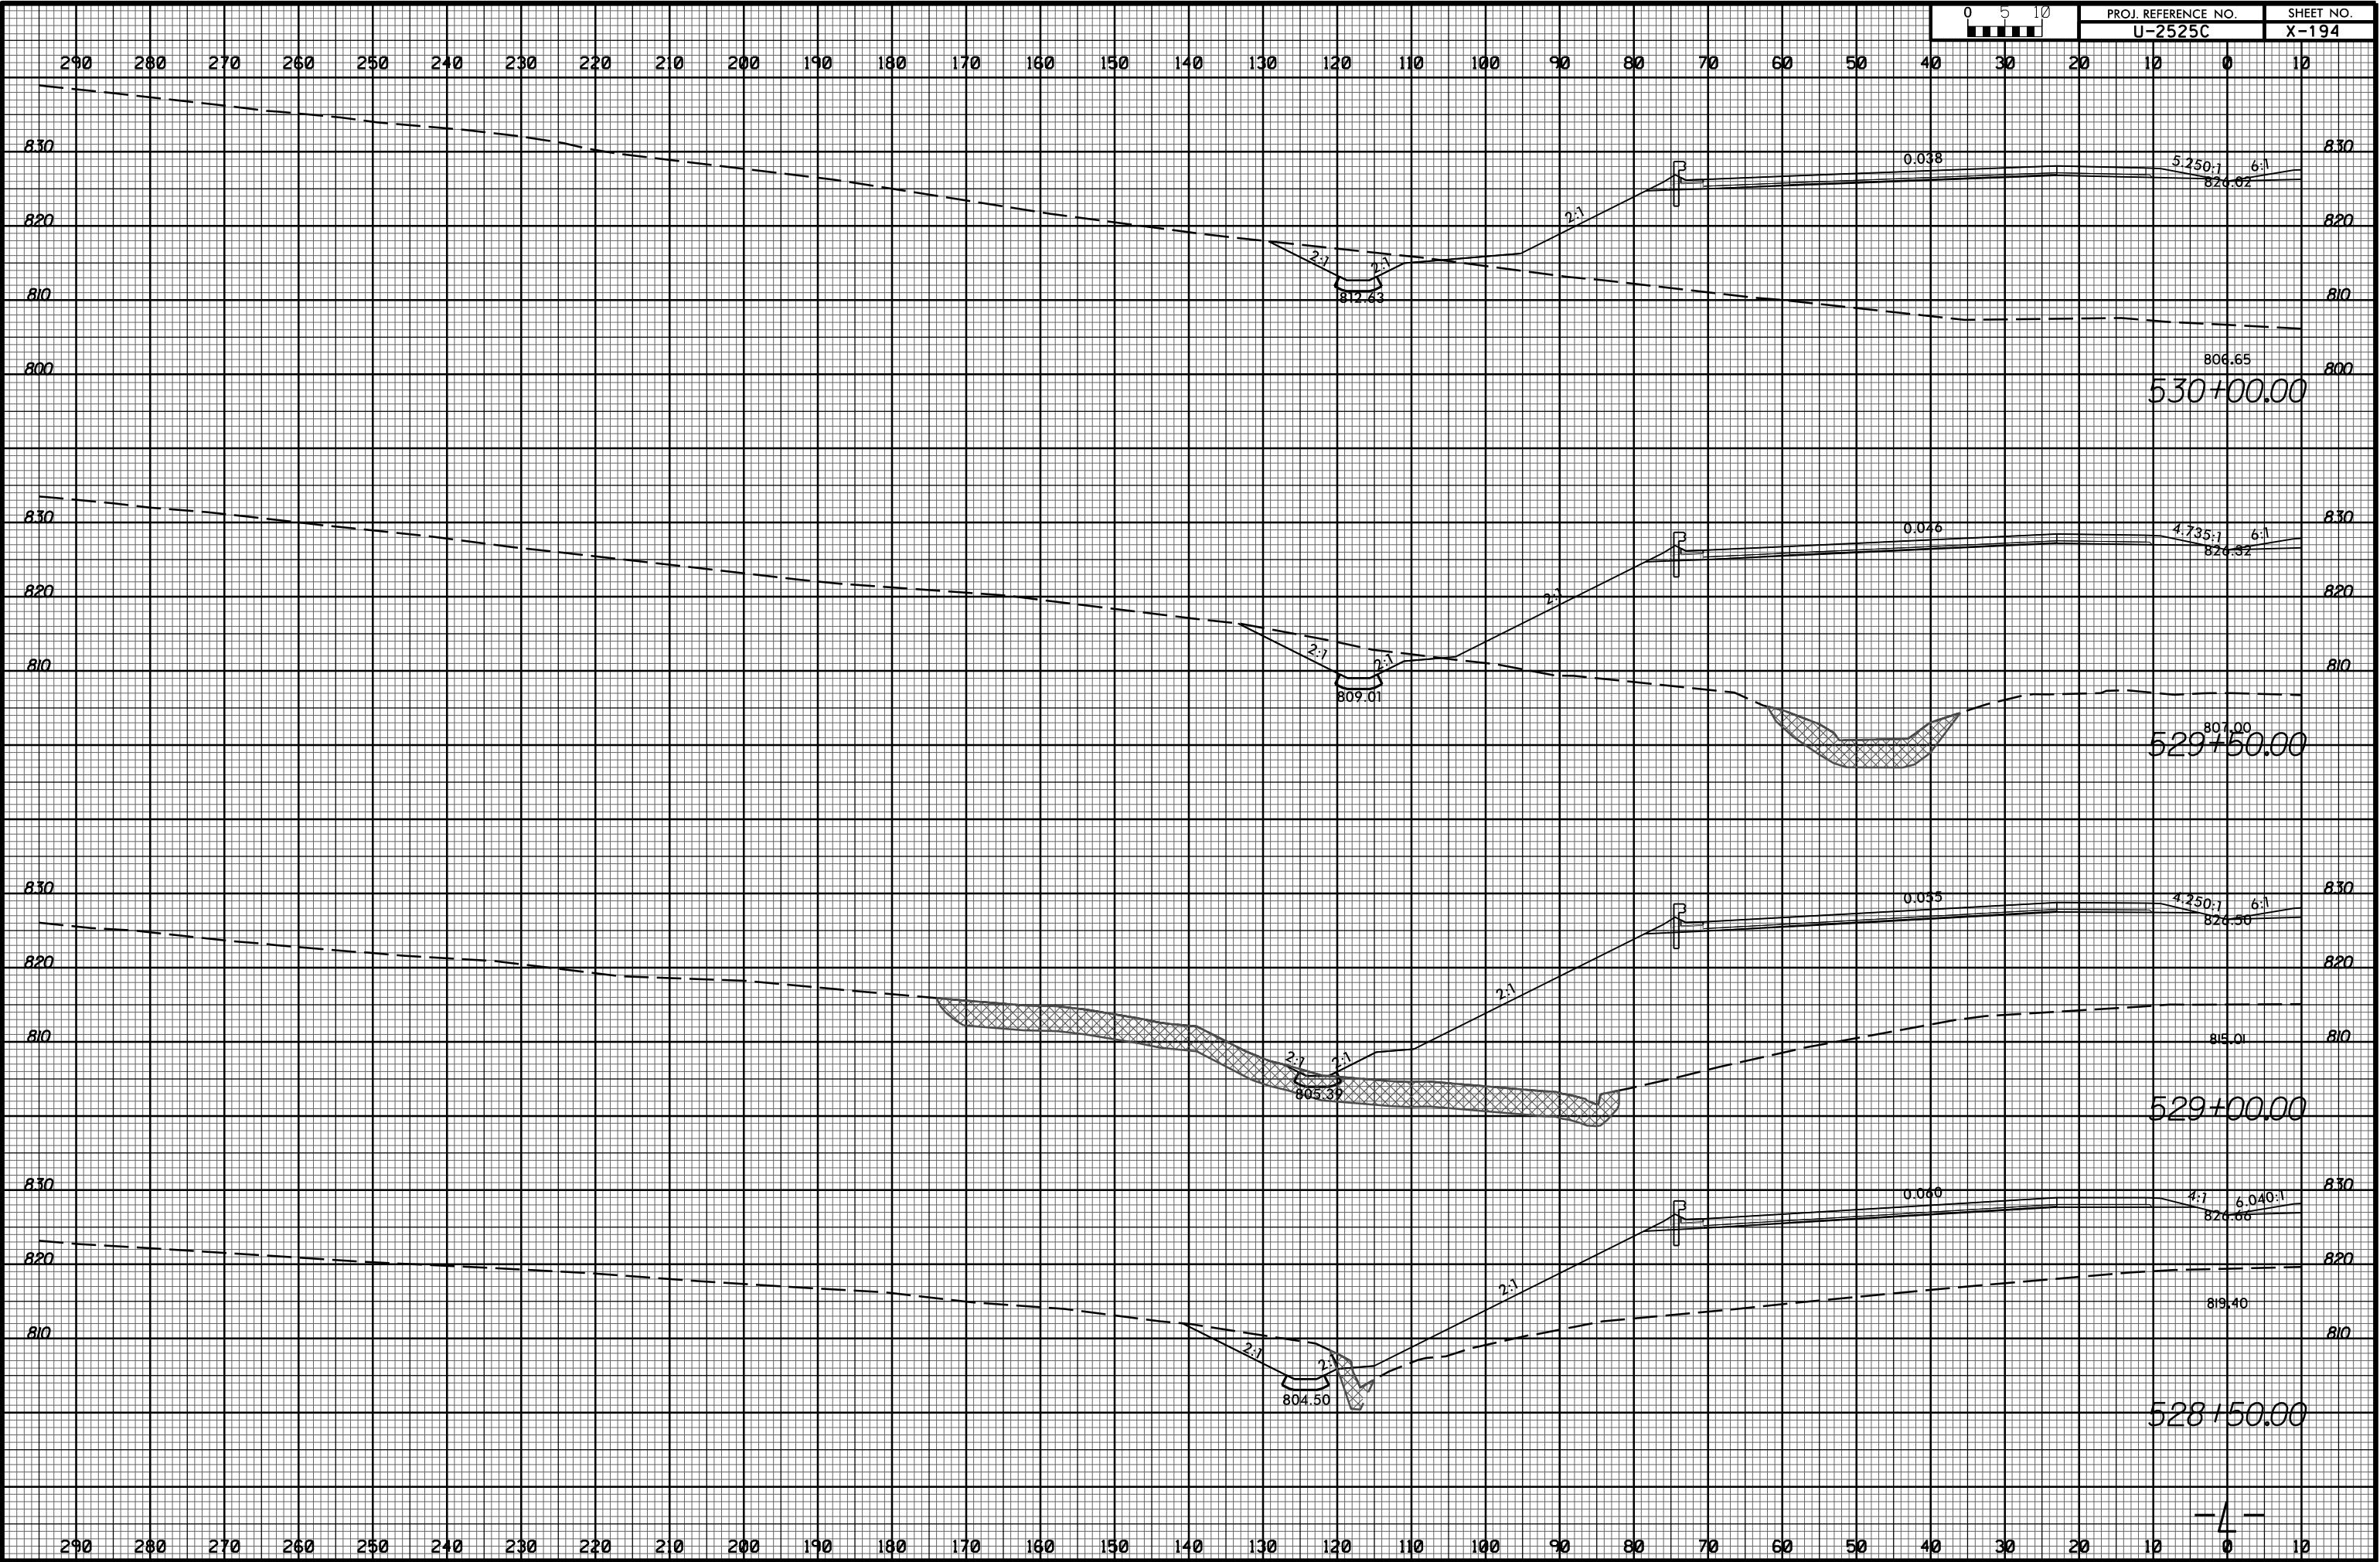

11/20/2017 11:58:32 AM U:\Projects\2525C\rdy\_xpl.Lit.dgn