



8/23/99

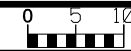

PROJ. REFERENCE NO.	SHEET NO.
U-2525C	X-202

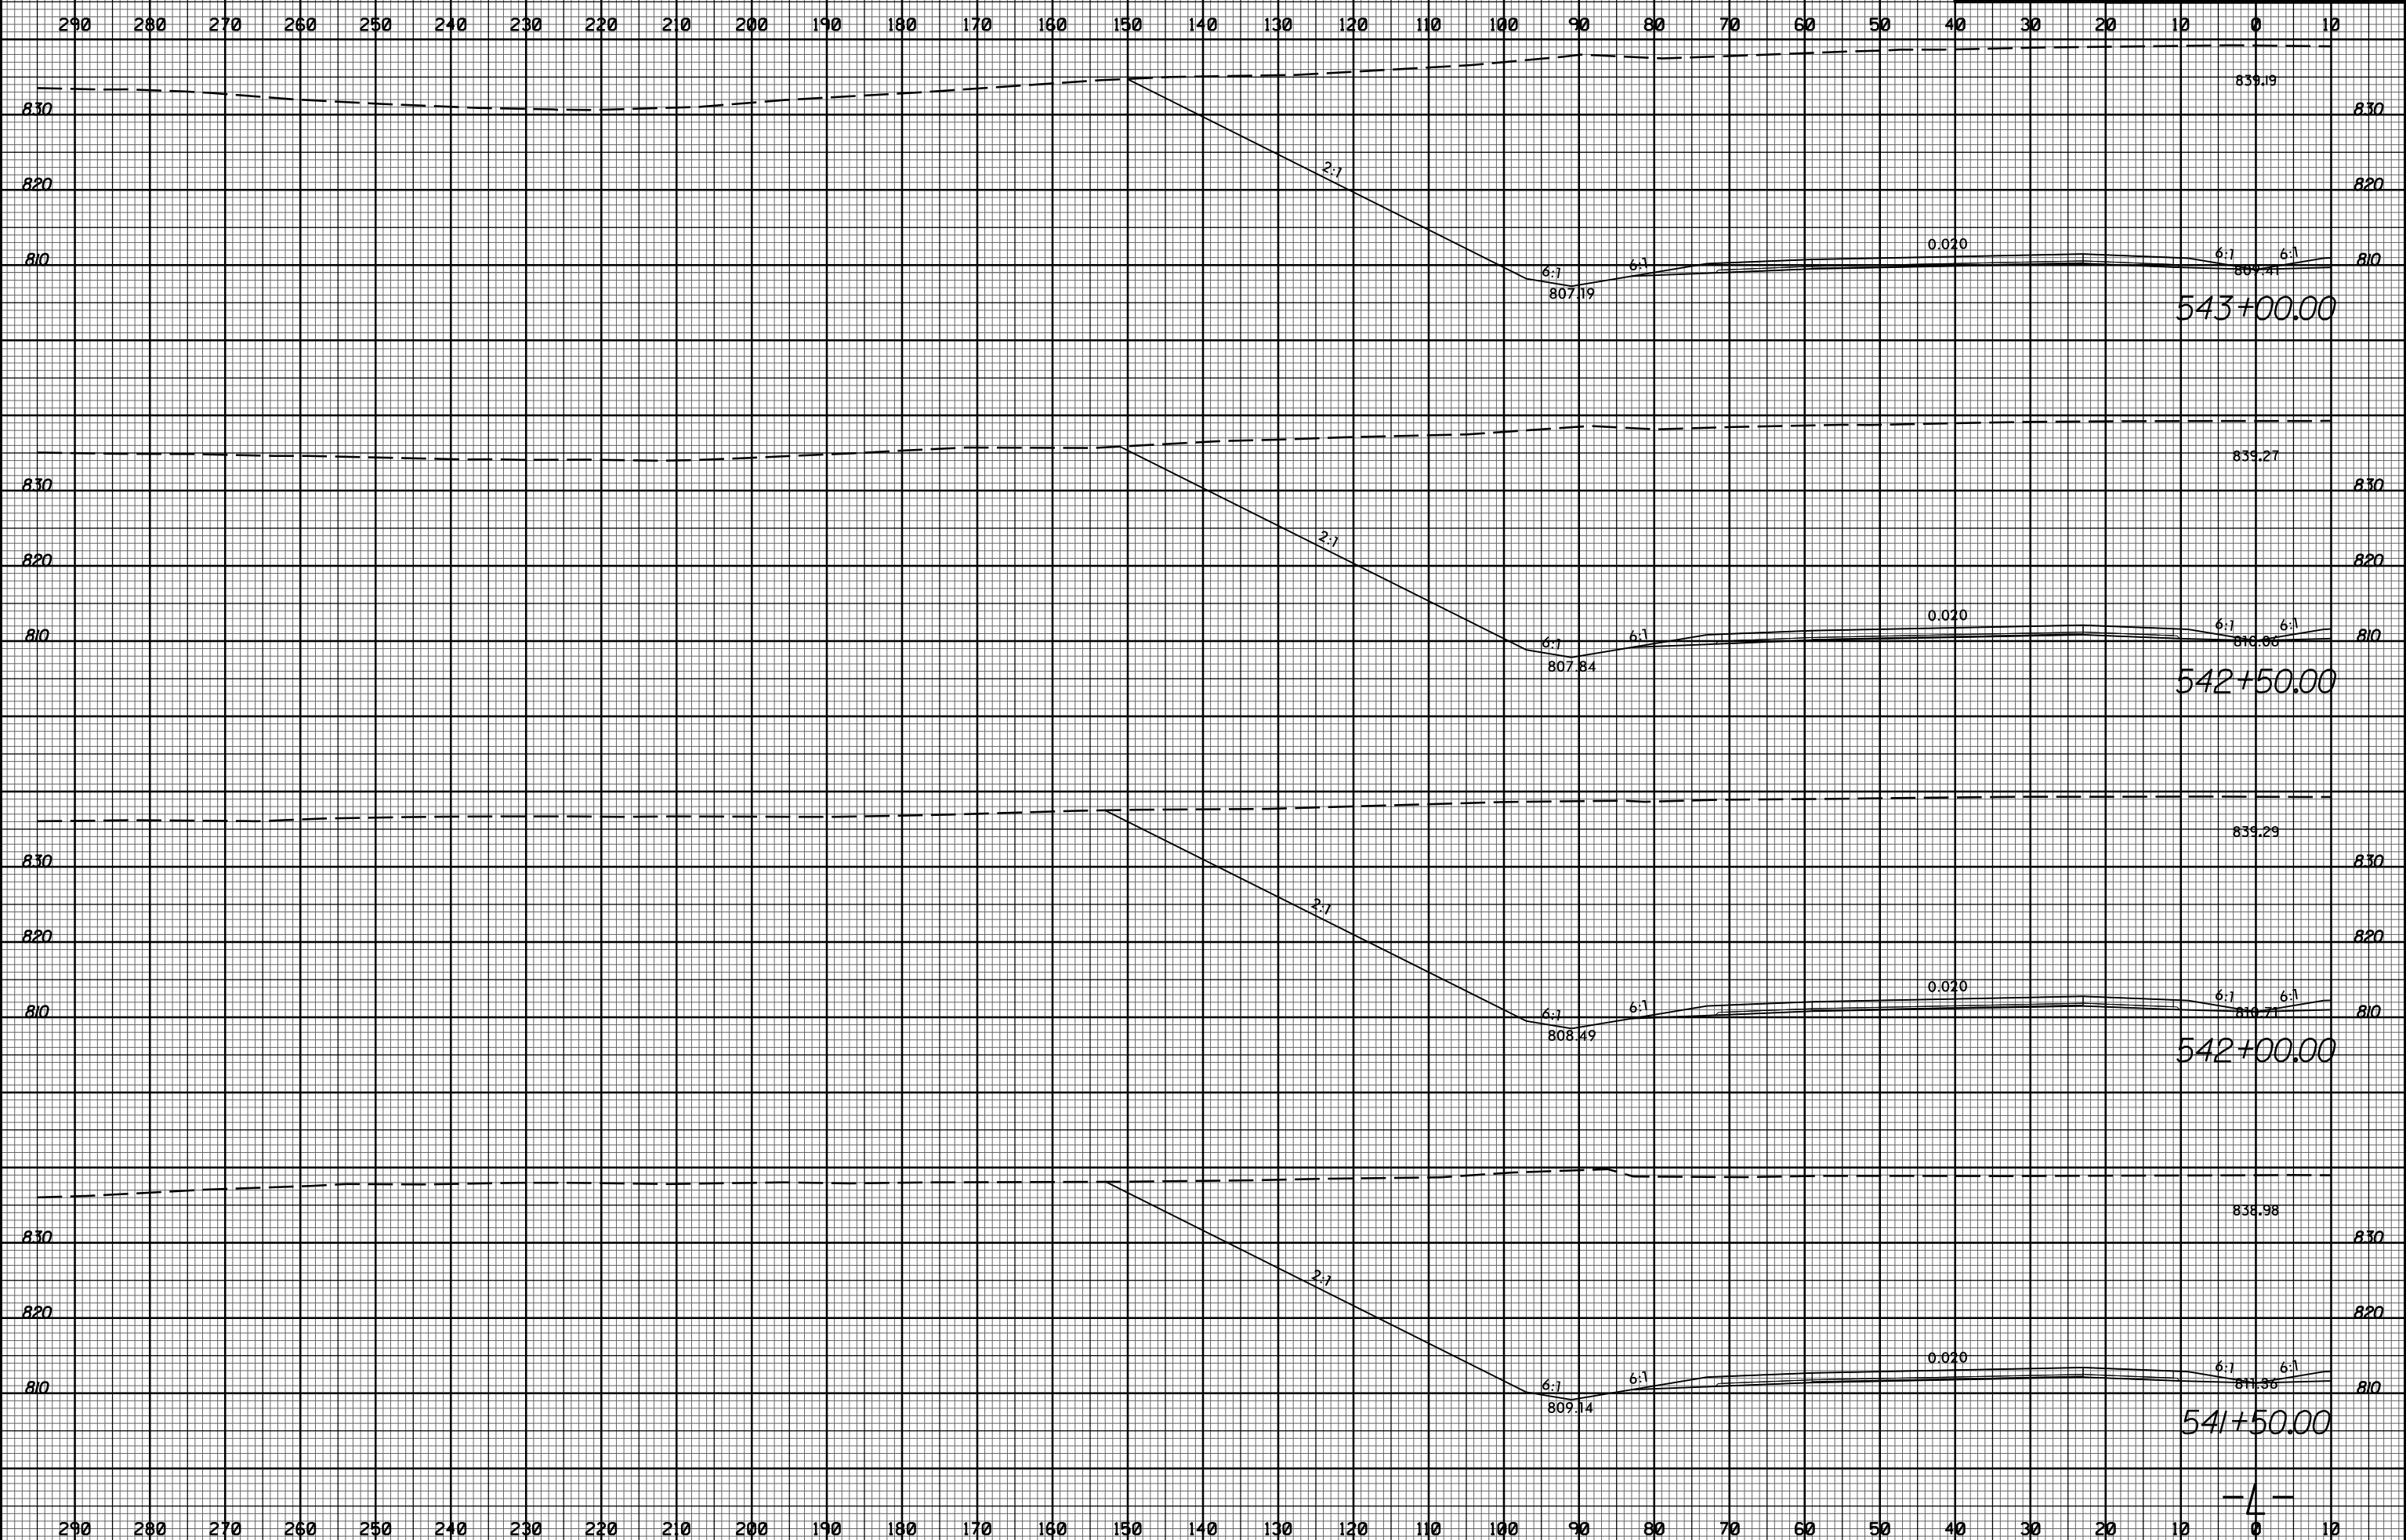

11/20/2017
I:\Projects\2525c_rdy_xpl.L1.txdgn