


8/23/99

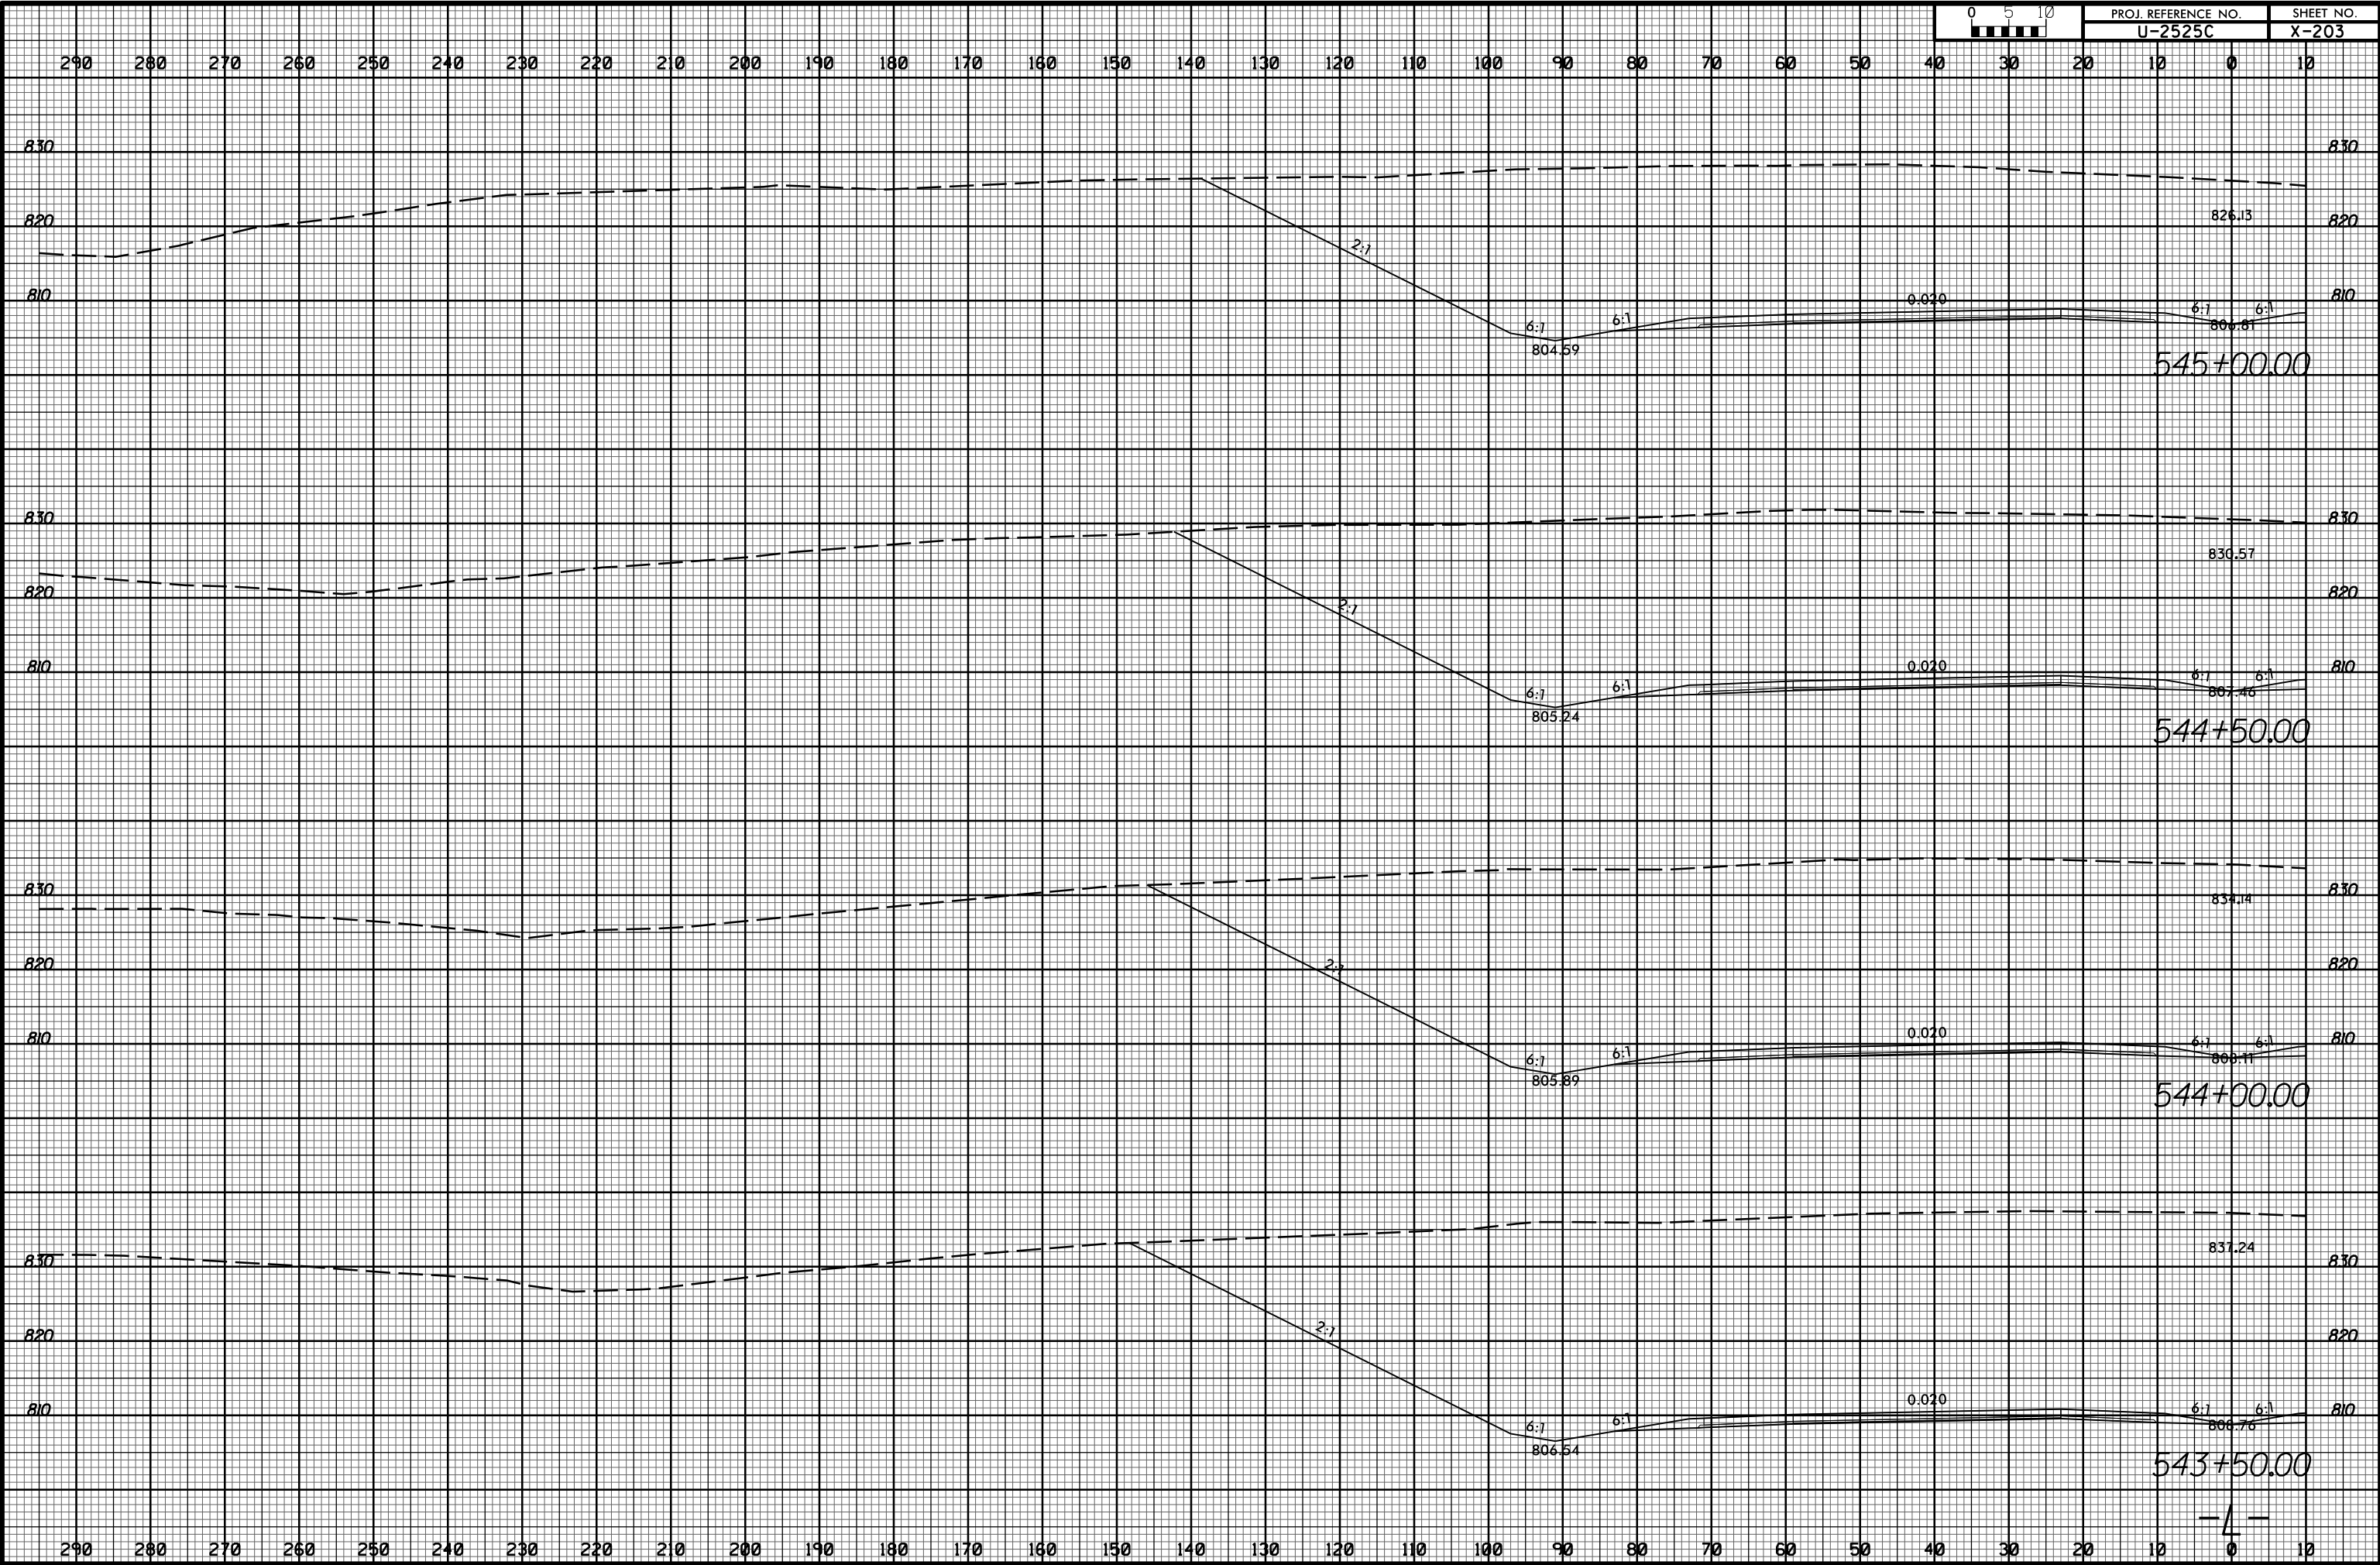

PROJ. REFERENCE NO. U-2525C SHEET NO. X-203



11/20/2017 11:53:25 AM U:\Projects\2525C\rdy\_xpl.L1t.dgn