


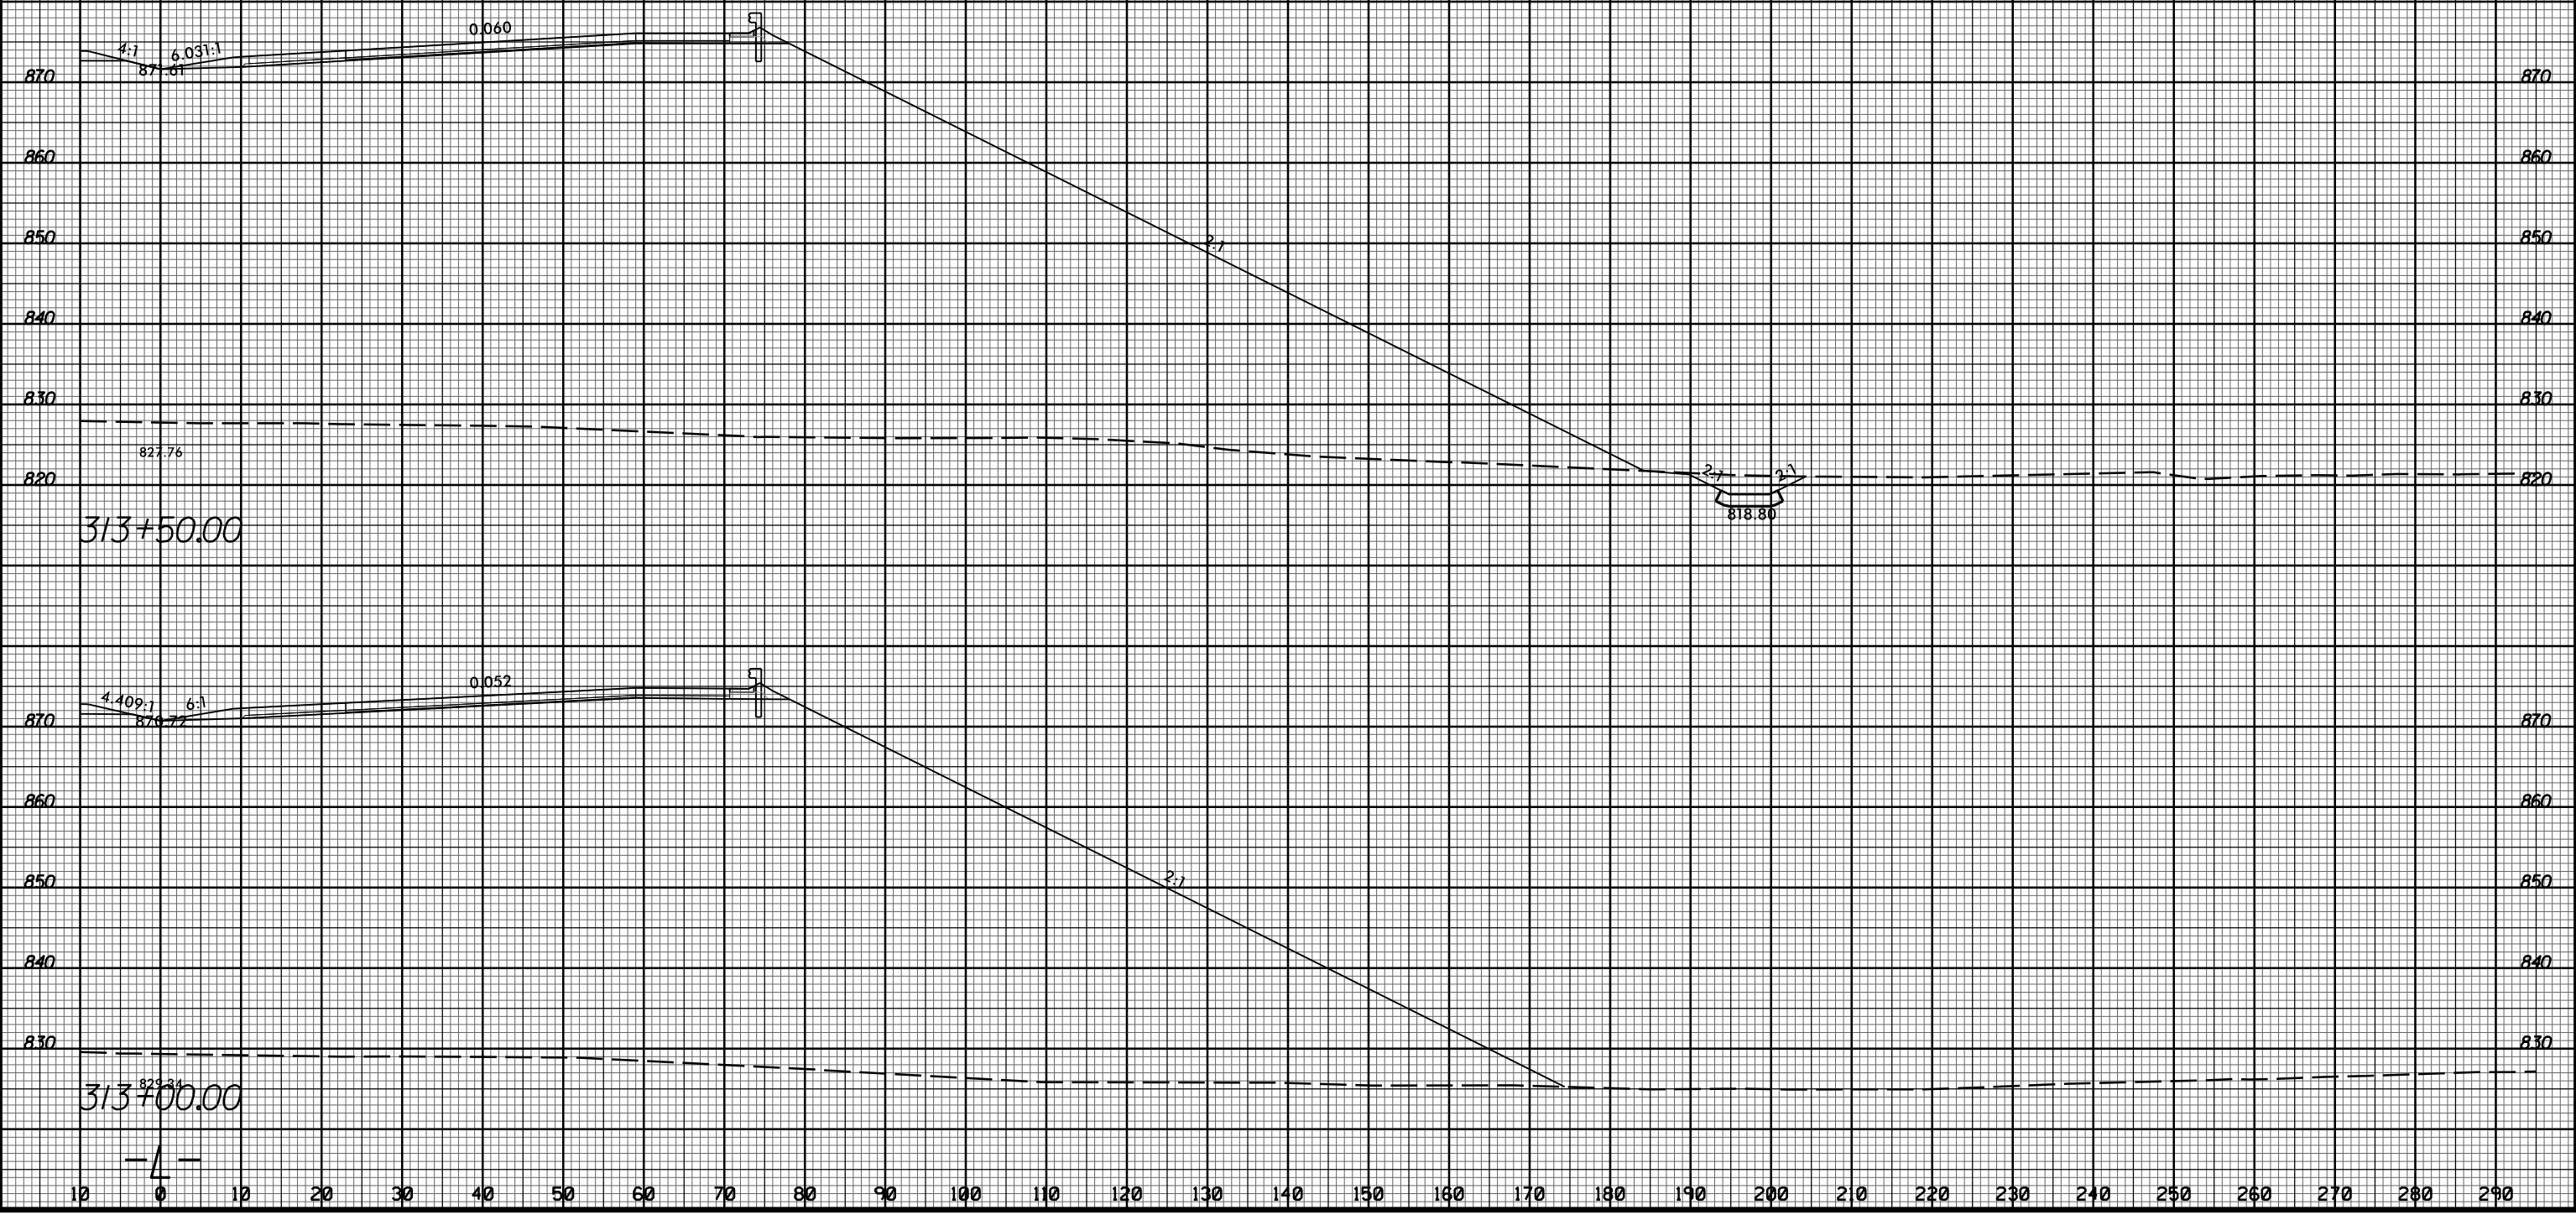

10 0 10 20 



313+50.00

313+00.00

-4-