





10 0 10 20 

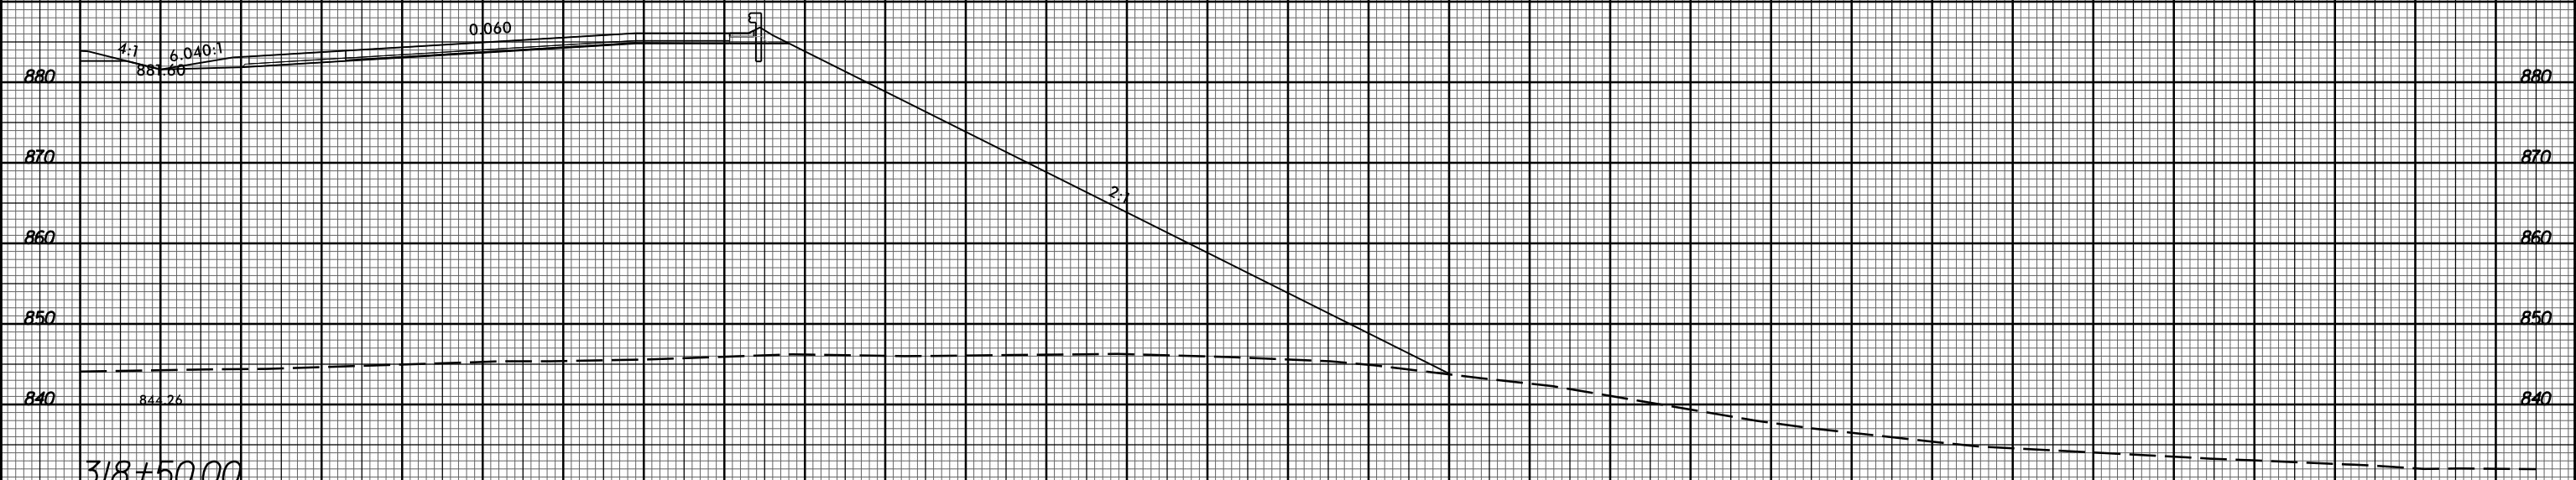

318+50.00

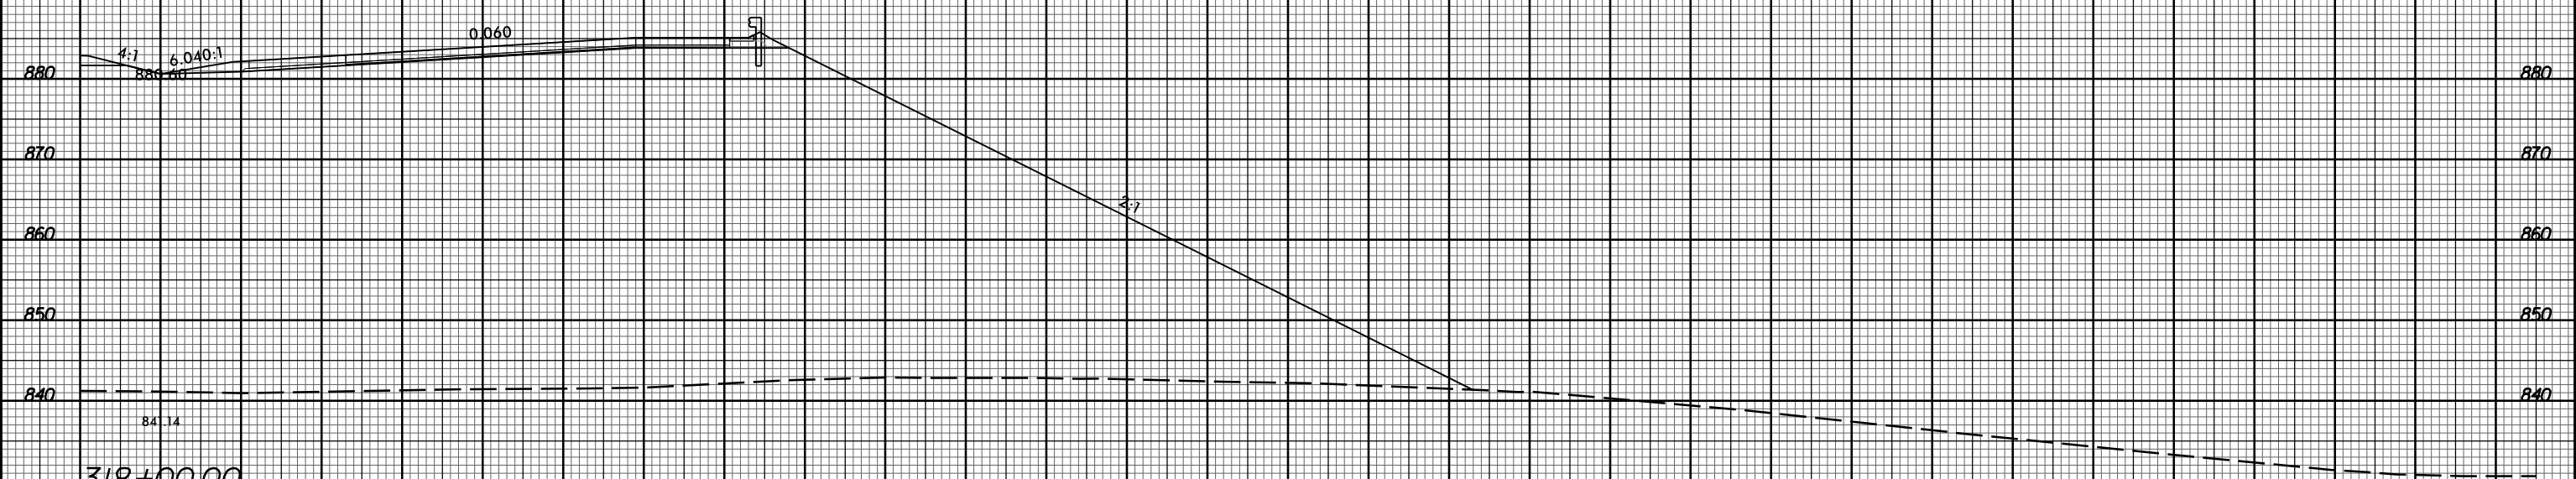

318+00.00

10 0 10 20 