


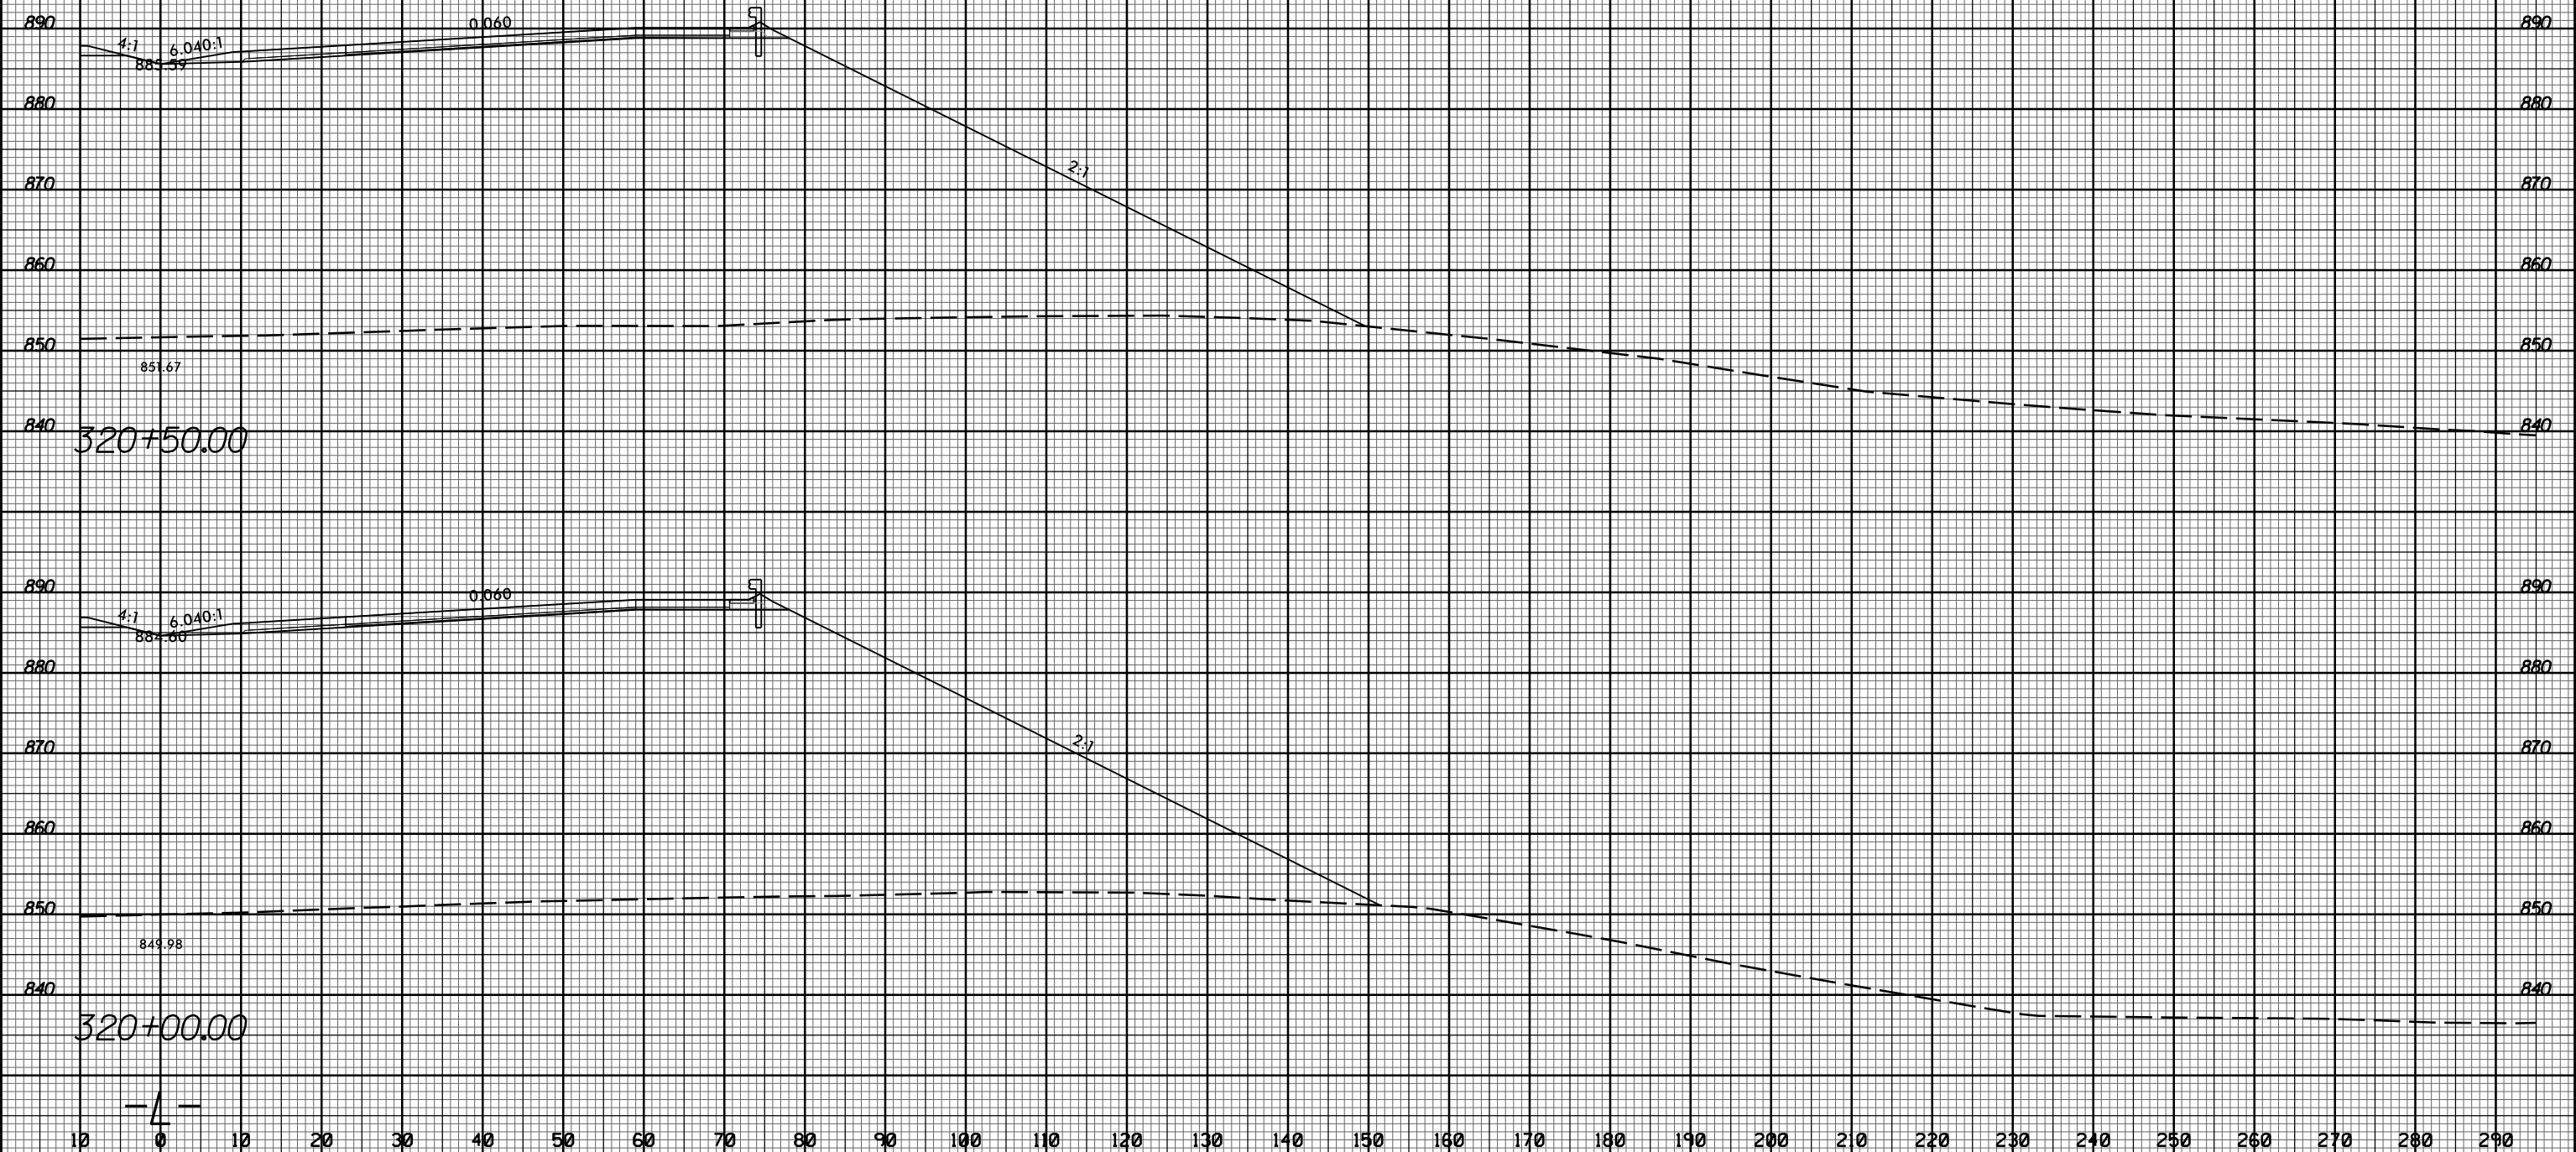

10 0 10 20 



320+50.00

320+00.00

-4-