




10 0 10 20 

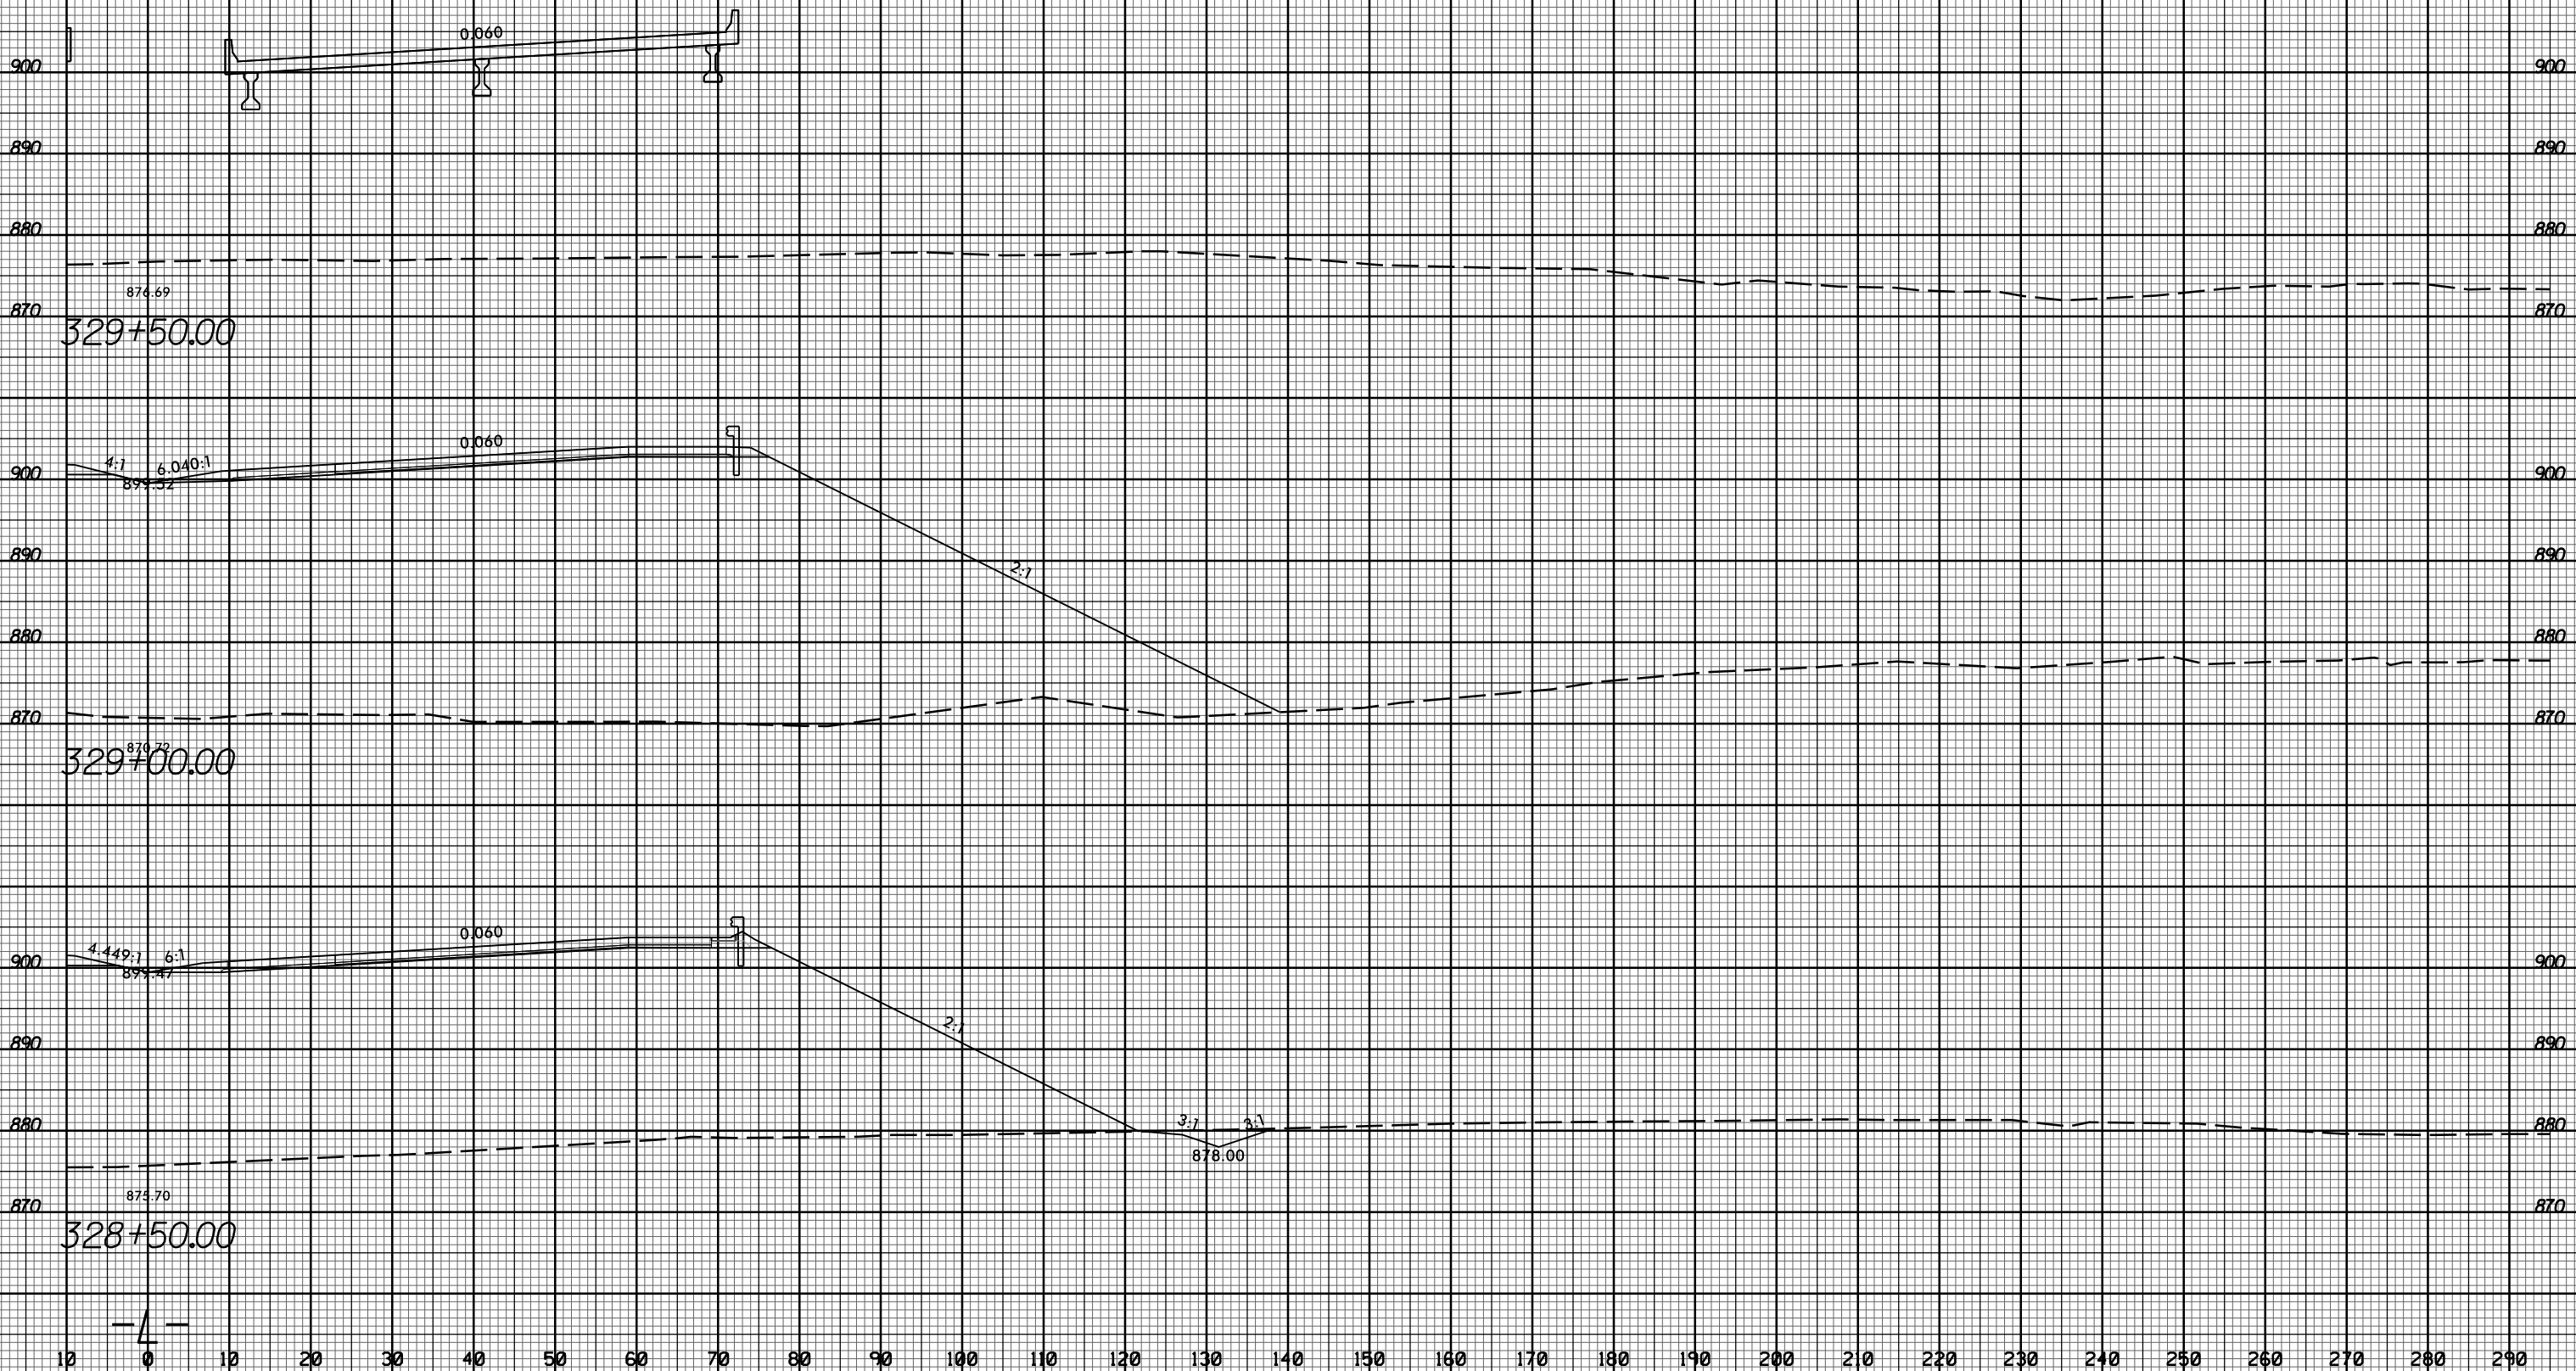

329+00.00

328+50.00

-4-